




FRONT ELEVATION
SCALE 1:100



REAR ELEVATION
SCALE 1:100



SIDE ELEVATION
SCALE 1:100

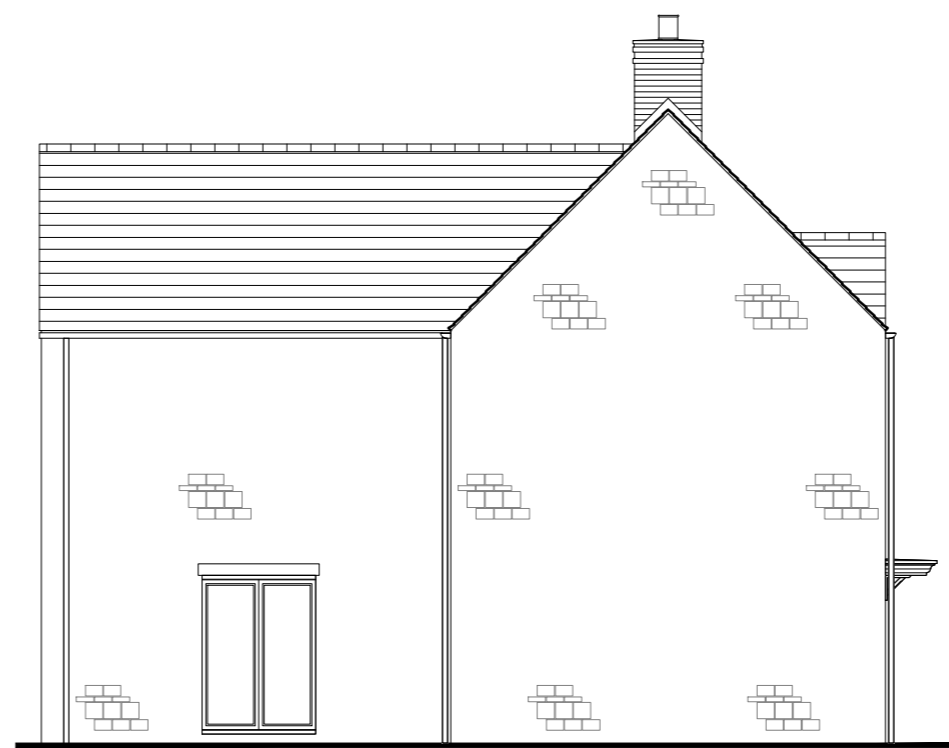

SIDE ELEVATION
SCALE 1:100


REV	DATE	DESCRIPTION
A	18.05.22	Revised following planning officer's comments

CALA


CALA HOMES (CHILTERN)LTD.
Gemini House, Mercury Park, Wooburn Green,
Buckinghamshire, HP10 0HH

Fewcott Road, Fritwell


Plots 01, 17 & 28
Floor Plans and Elevations

 


Scale 1:100 @ A2	Dwg No. PLN.05
Date 02.02.2022	Rev A
Drawn SK, AW	

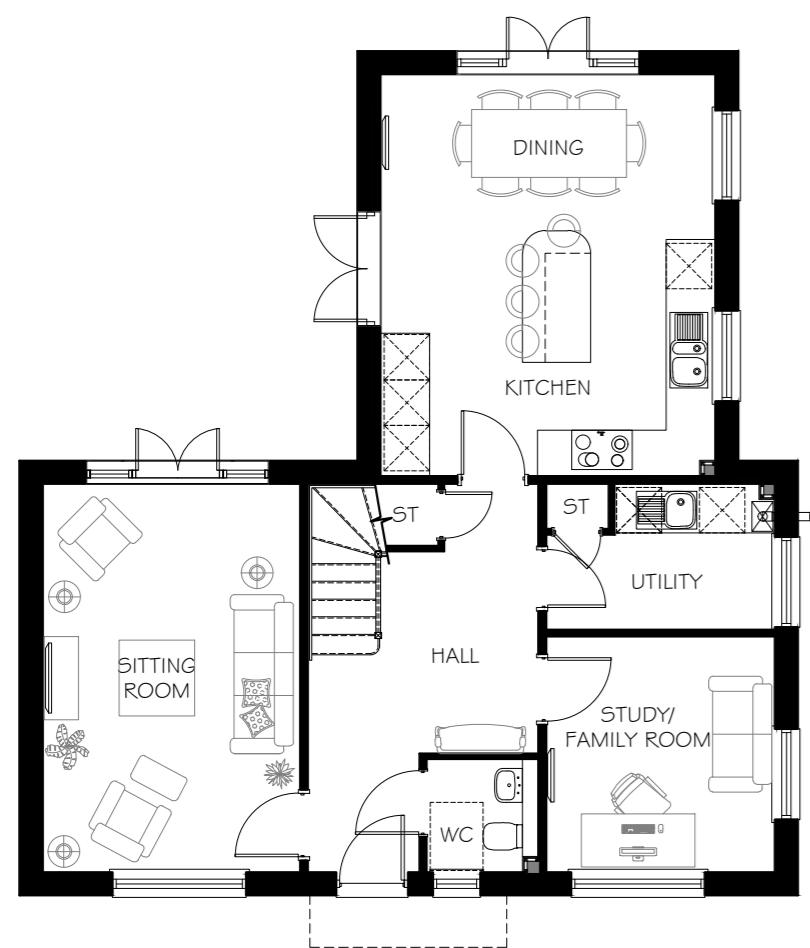

GROUND FLOOR LAYOUT
SCALE 1:100

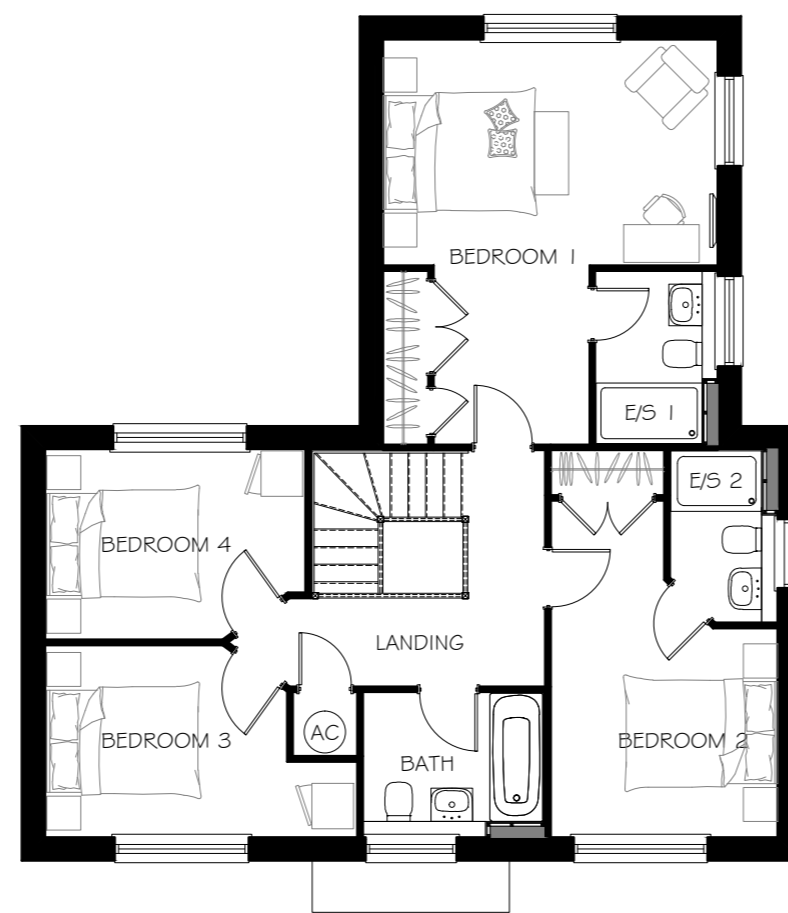

FIRST FLOOR LAYOUT
SCALE 1:100

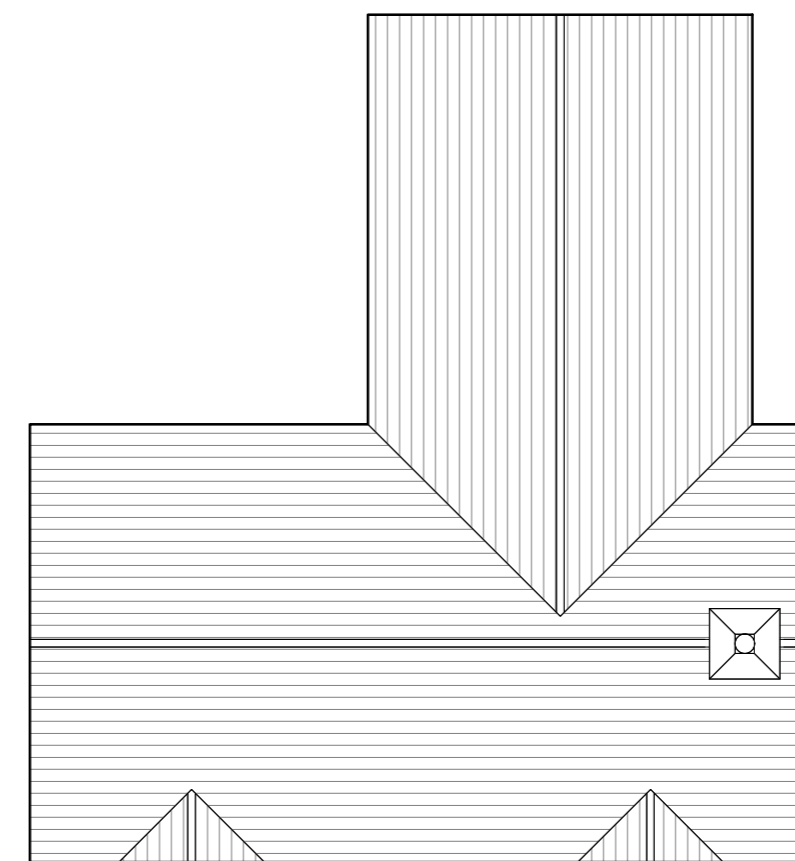

ROOF PLAN
SCALE 1:100