




FRONT ELEVATION
SCALE 1:100

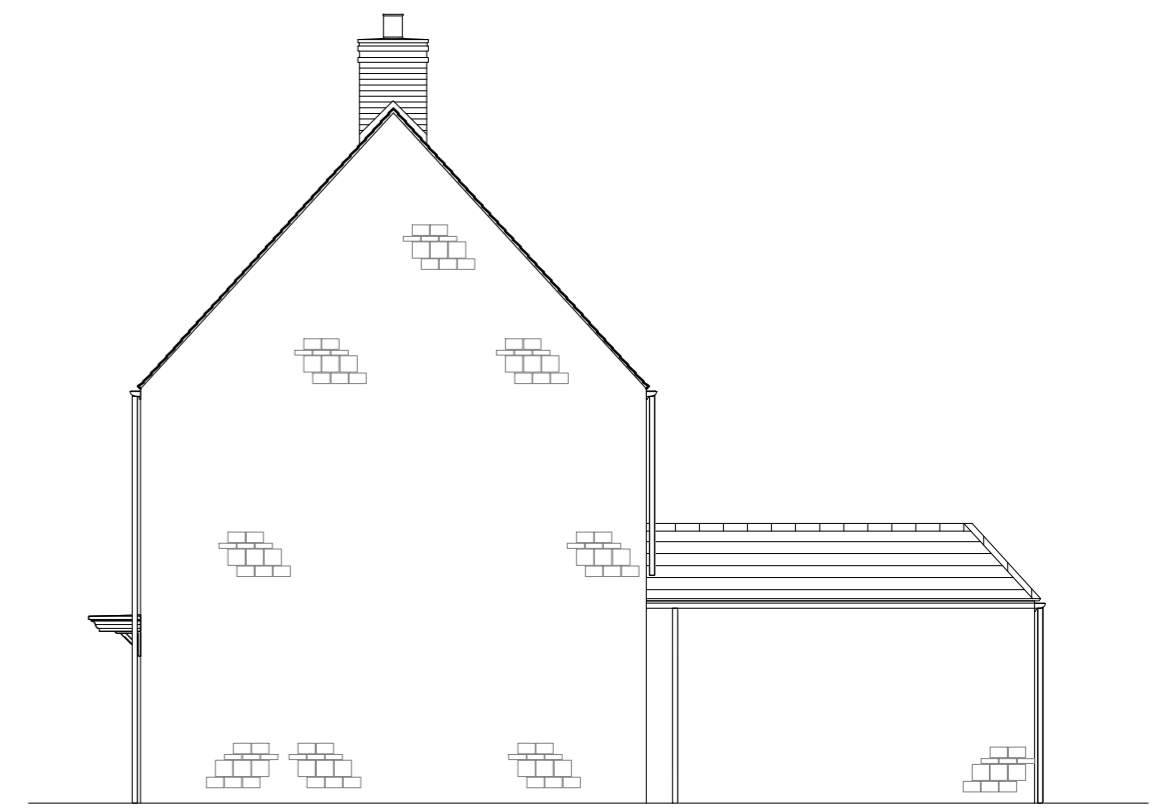


SIDE ELEVATION
SCALE 1:100




SIDE ELEVATION
SCALE 1:100




REAR ELEVATION
SCALE 1:100

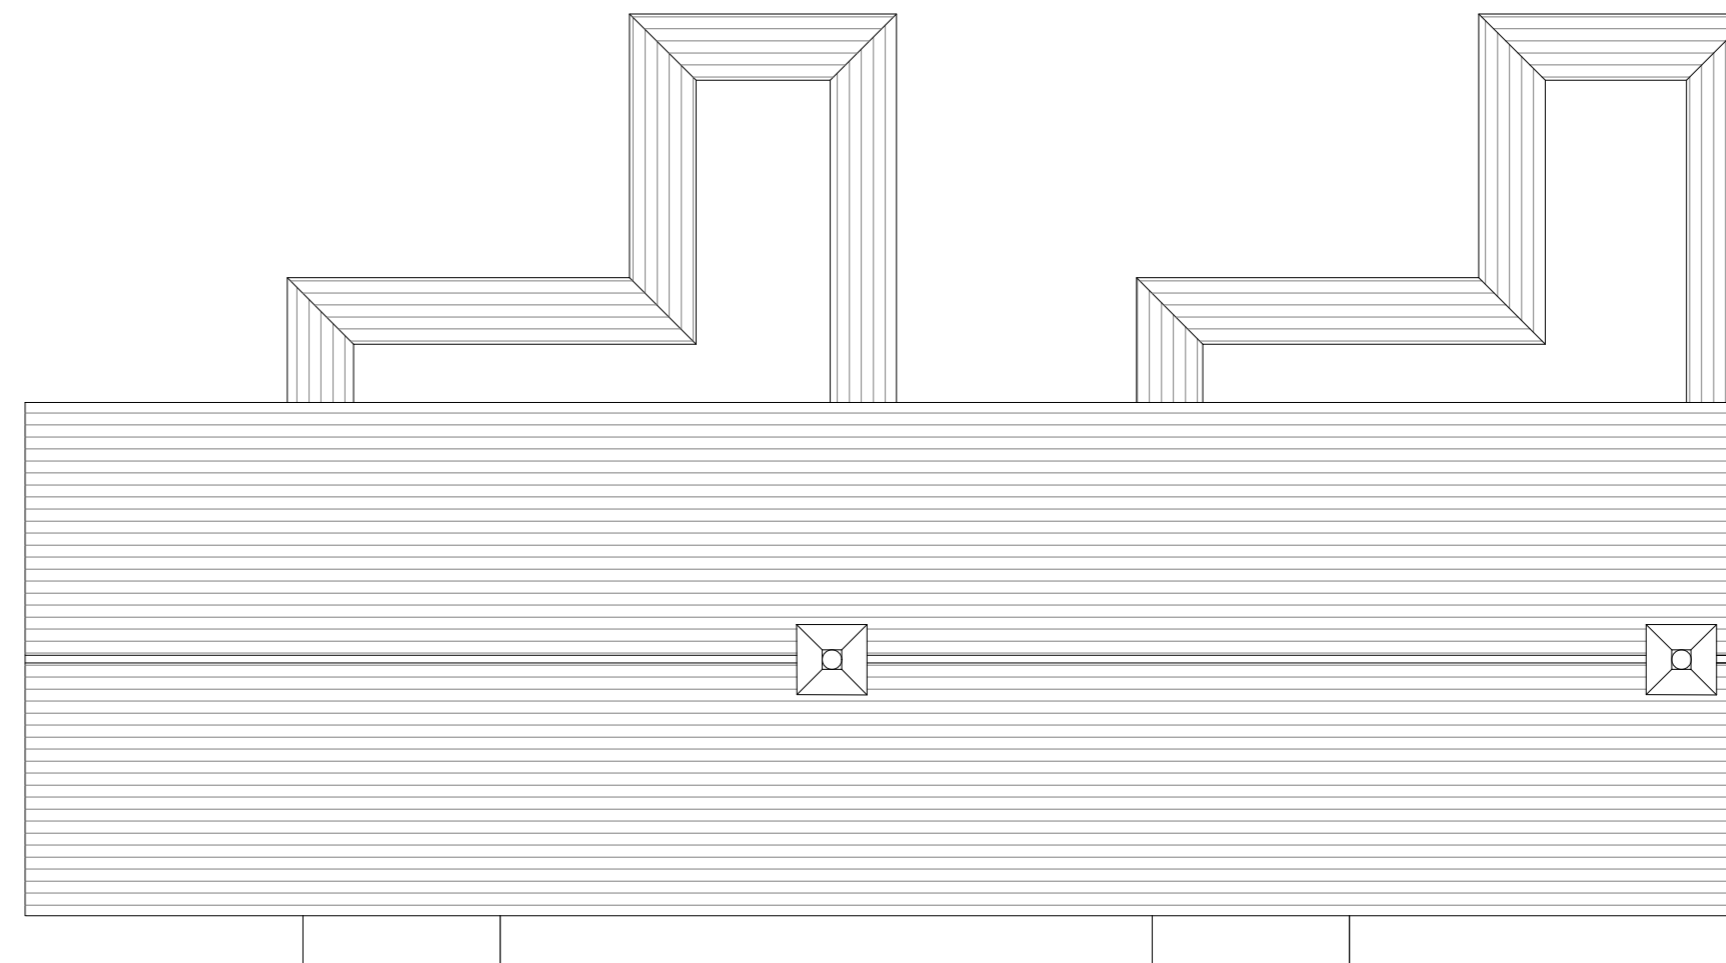

ROOF PLAN
SCALE 1:100

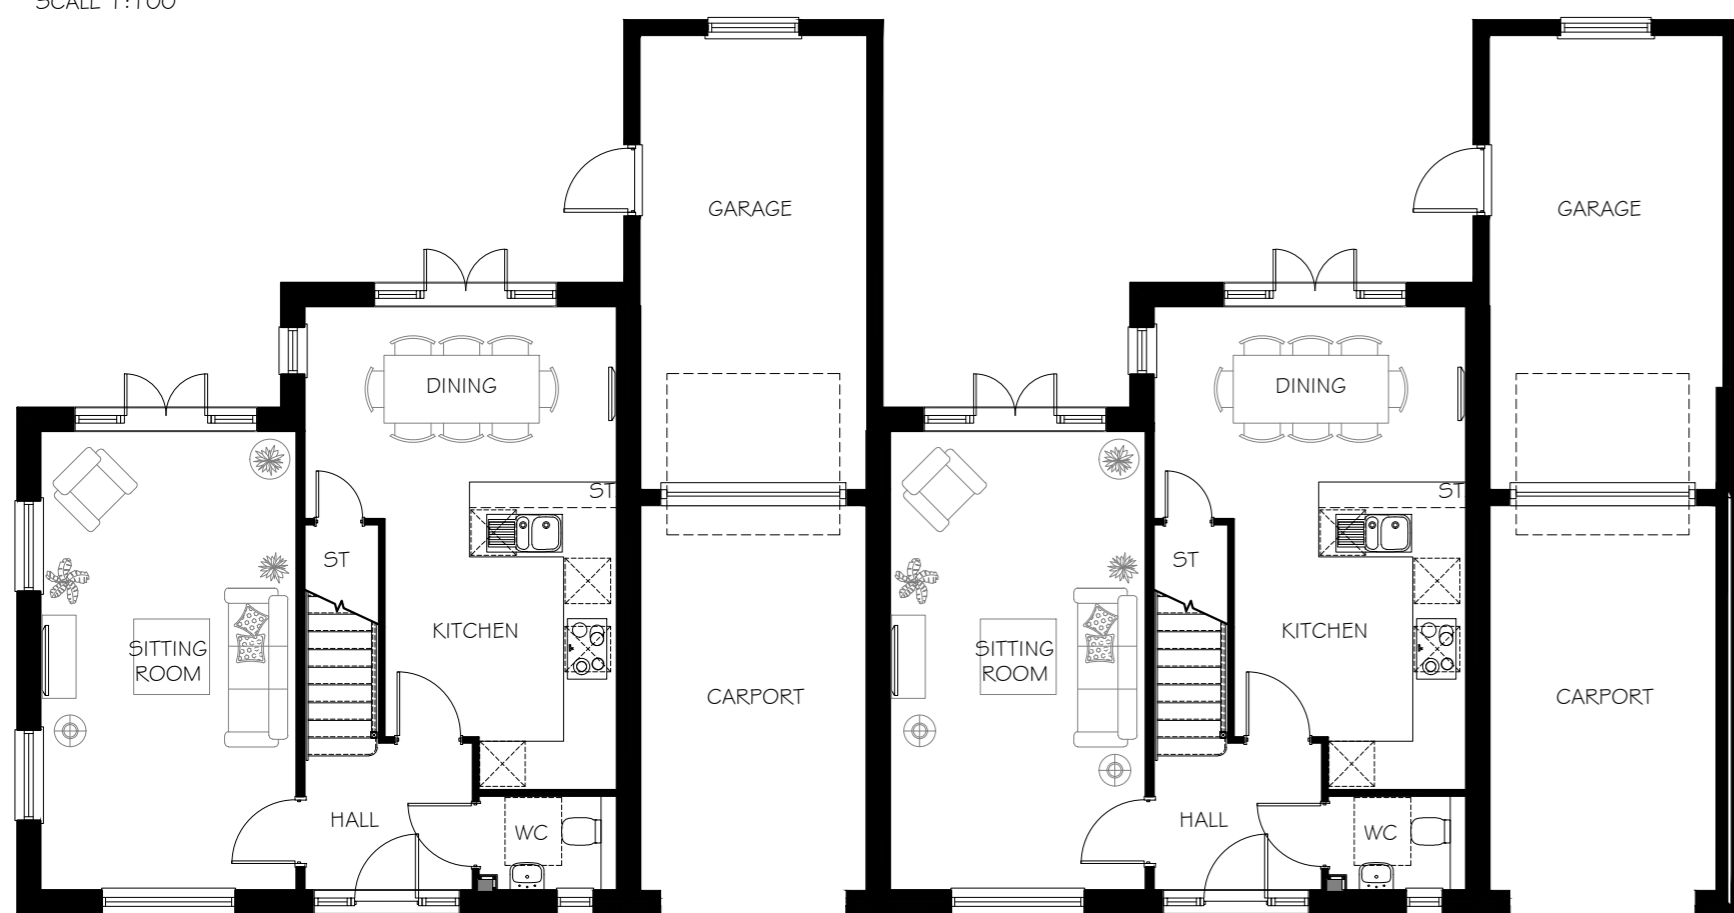

GROUND FLOOR LAYOUT
SCALE 1:100

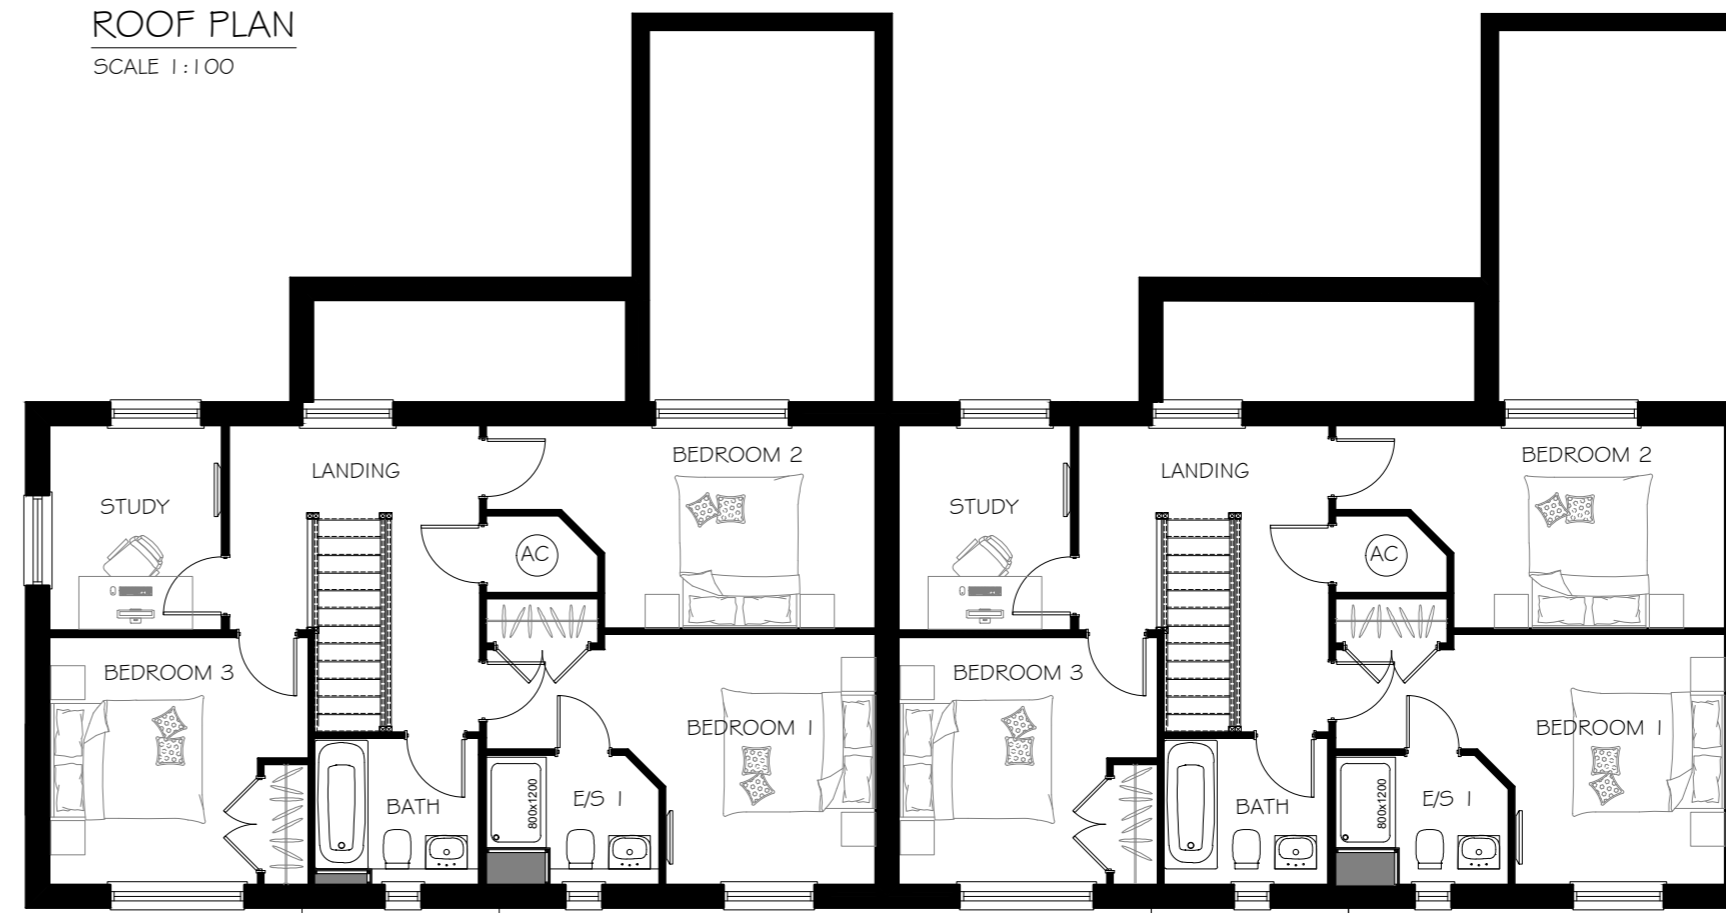

FIRST FLOOR LAYOUT
SCALE 1:100


REV	DATE	DESCRIPTION
A	18.05.22	Revised following planning officer's comments

CALA

CALA HOMES (CHILTERN)LTD.
Gemini House, Mercury Park, Wooburn Green,
Buckinghamshire, HP10 0HH

Fewcott Road, Fritwell

Plots 03 & 04
Floor Plans and Elevations

 

Scale 1:100 @ A2	Dwg No. PLN.07
Date 02.02.2022	Rev A
Drawn SK, AW	