





**FRONT ELEVATION**  
SCALE 1:100




**REAR ELEVATION**  
SCALE 1:100

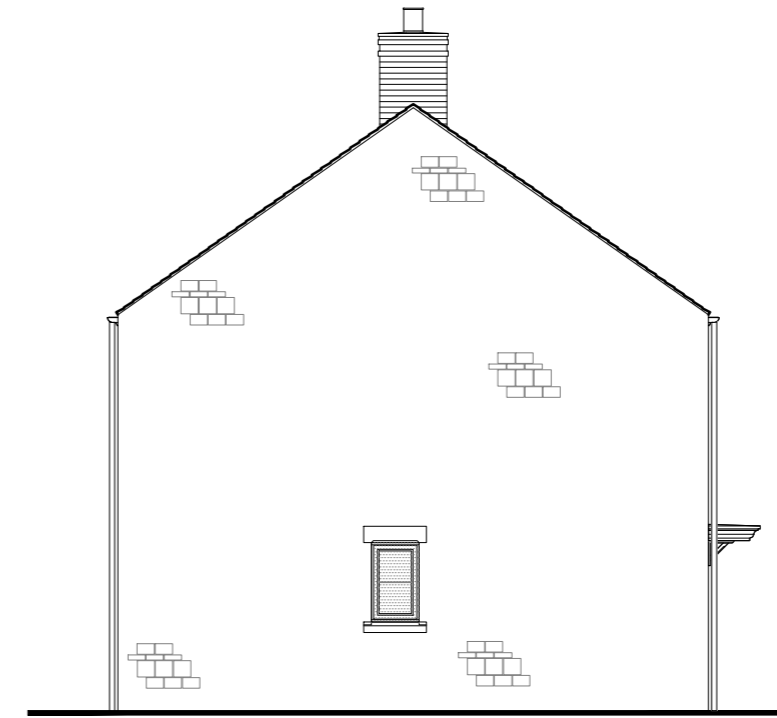


**SIDE ELEVATIONS**  
SCALE 1:100

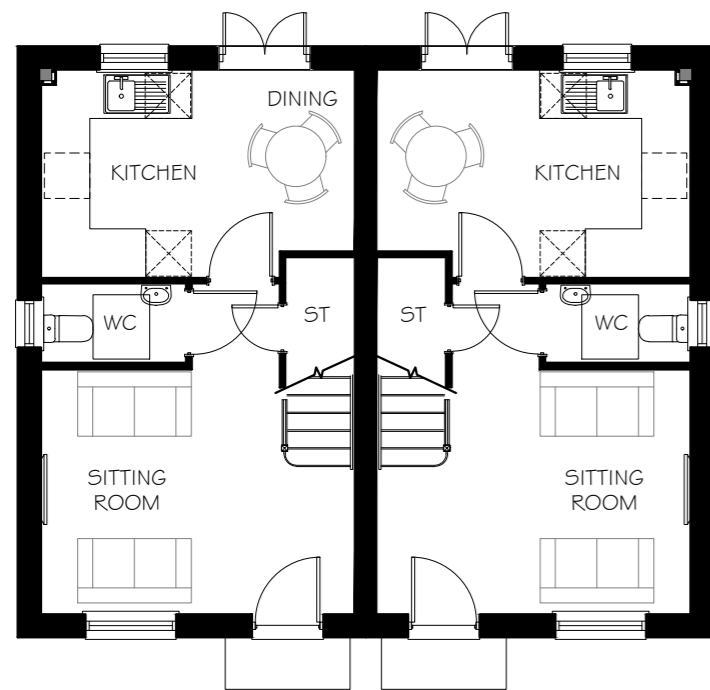

**GROUND FLOOR LAYOUT**  
SCALE 1:100

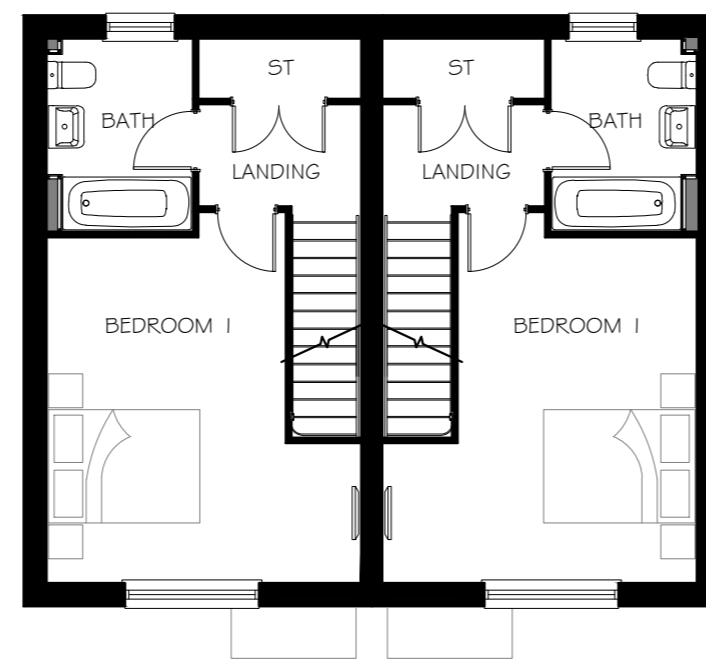

**FIRST FLOOR LAYOUT**  
SCALE 1:100

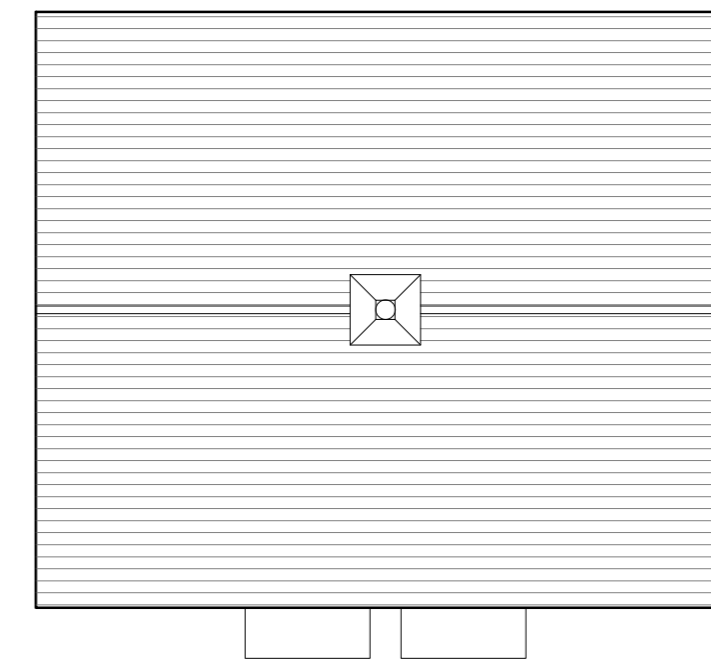

**ROOF PLAN**  
SCALE 1:100

**Notes:**  
NDSS compliant  
GIA:59 m2 measured to finish  
1 Bed 2 Person  
Rented

REV	DATE	DESCRIPTION
A	18.05.22	Revised following planning officer's comments



**CALA**


CALA HOMES (CHILTERN)LTD.  
Gemini House, Mercury Park, Wooburn Green,  
Buckinghamshire, HP10 0HH

Fewcott Road, Fritwell

---

Plots 05 & 06  
Floor Plans and Elevations

---



Scale <b>1:100 @ A2</b>	Dwg No. <b>PLN.08</b>
Date <b>20.01.2022</b>	Rev <b>A</b>
Drawn <b>SK, AW</b>	