



FRONT ELEVATION
SCALE 1:100




SIDE ELEVATION
SCALE 1:100




REAR ELEVATION
SCALE 1:100




SIDE ELEVATION
SCALE 1:100

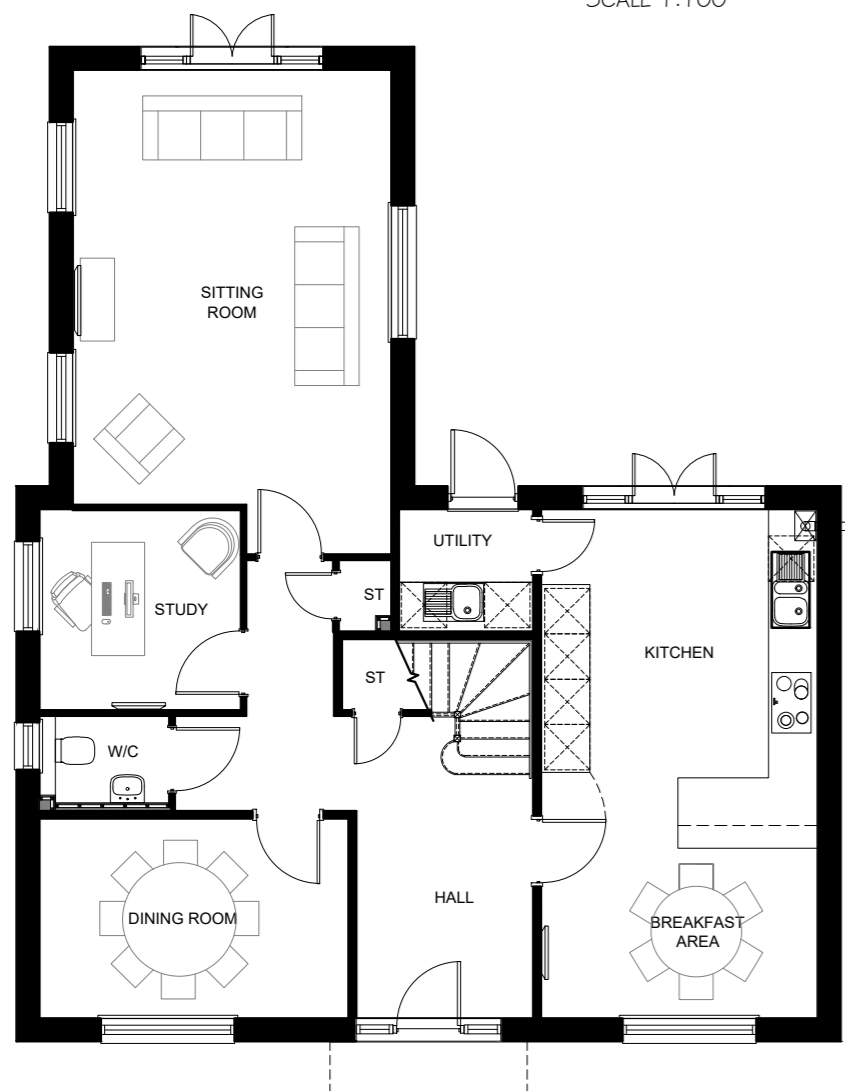

GROUND FLOOR LAYOUT
SCALE 1:100

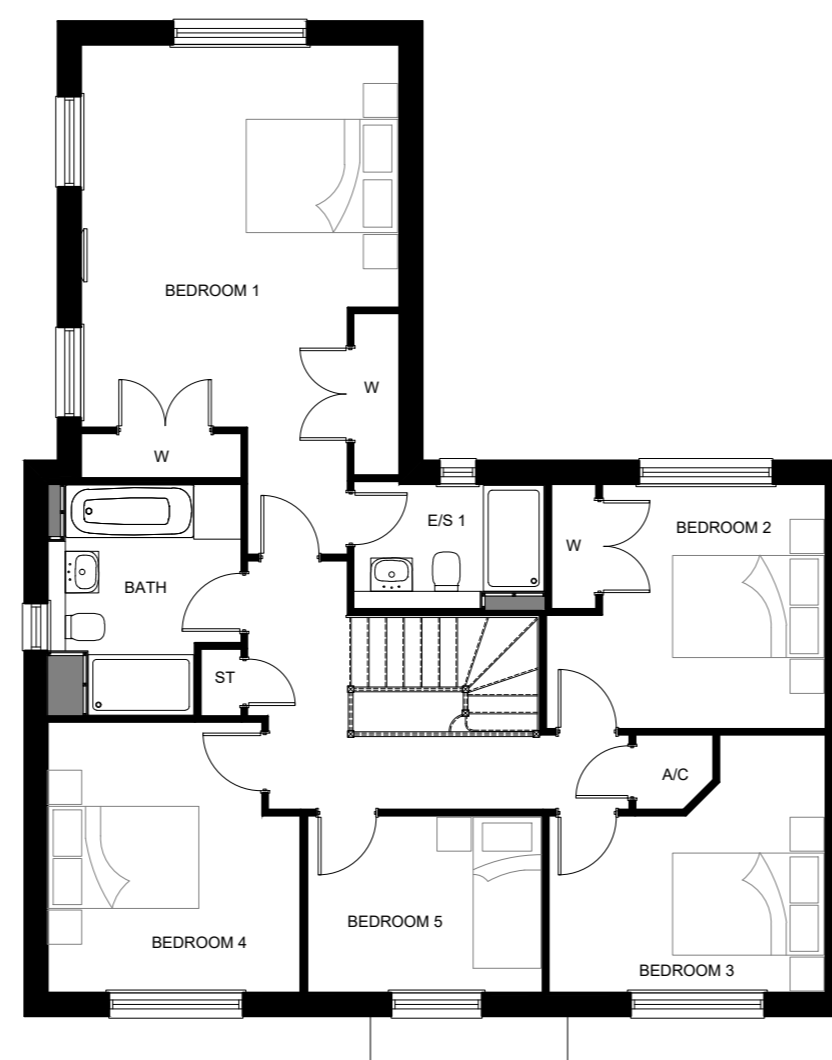

FIRST FLOOR LAYOUT
SCALE 1:100

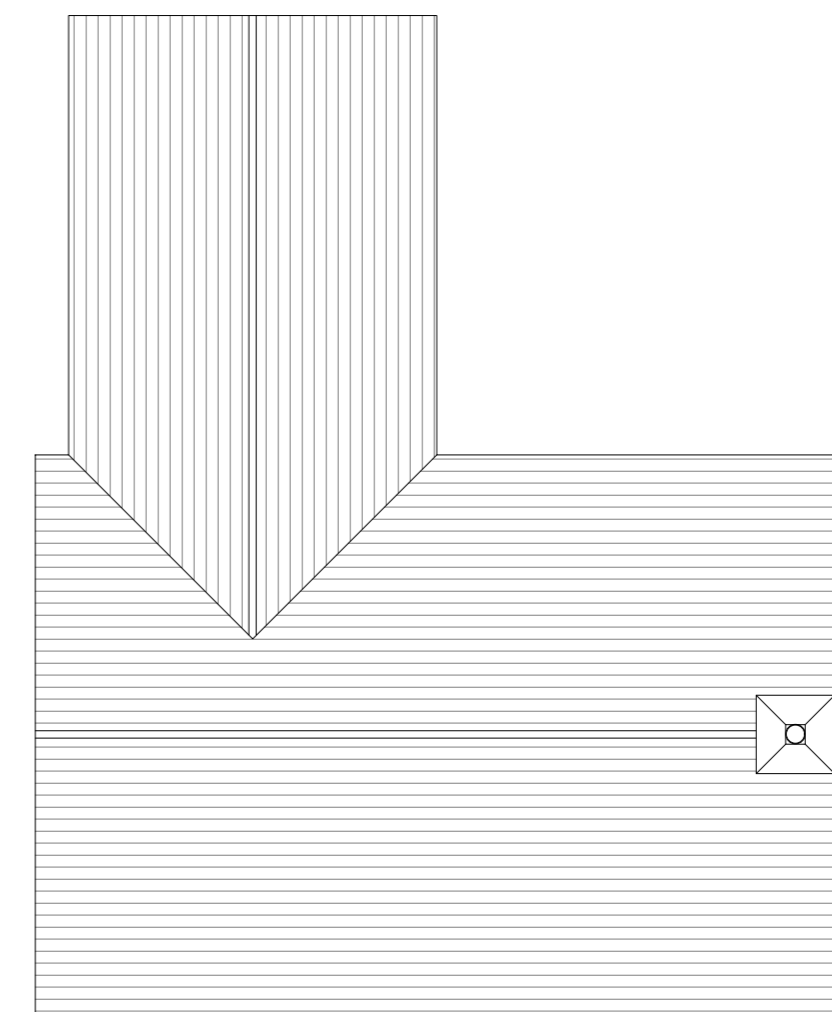

ROOF PLAN
SCALE 1:100


REV	DATE	DESCRIPTION
A	18.05.22	Revised following planning officer's comments

CALA

CALA HOMES (CHILTERN)LTD.
Gemini House, Mercury Park, Wooburn Green,
Buckinghamshire, HP10 0HH

Fewcott Road, Fritwell

Plots 16 (Handed) and 22
Floor Plans and Elevations

 

Scale 1:100 @ A2	Dwg No. PLN.13
Date 02.02.2022	Rev A
Drawn SK, AW	