





FRONT ELEVATION  
SCALE 1:100




REAR ELEVATION  
SCALE 1:100

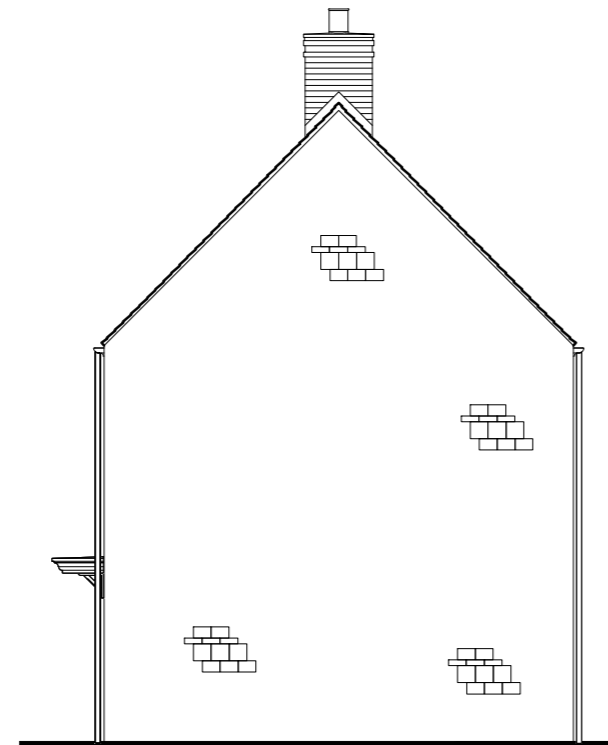

SIDE ELEVATION  
SCALE 1:100

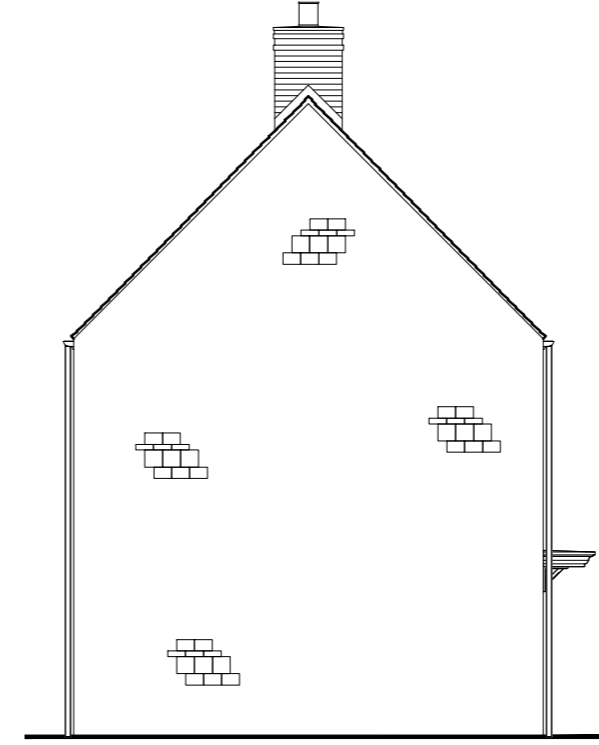


SIDE ELEVATION  
SCALE 1:100

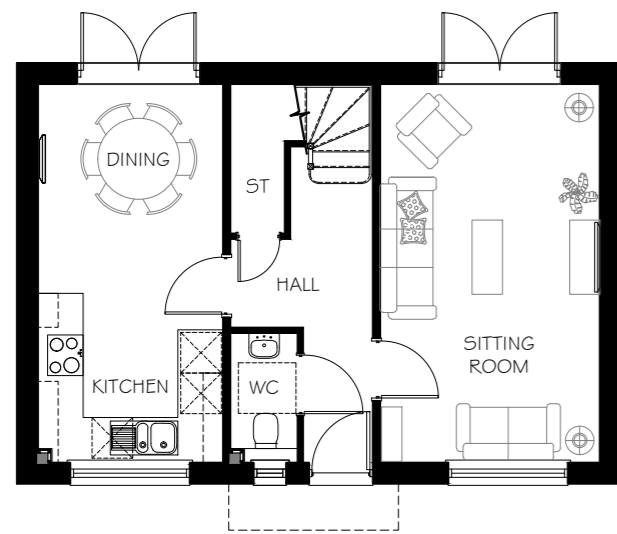

GROUND FLOOR LAYOUT  
SCALE 1:100



FIRST FLOOR LAYOUT  
SCALE 1:100

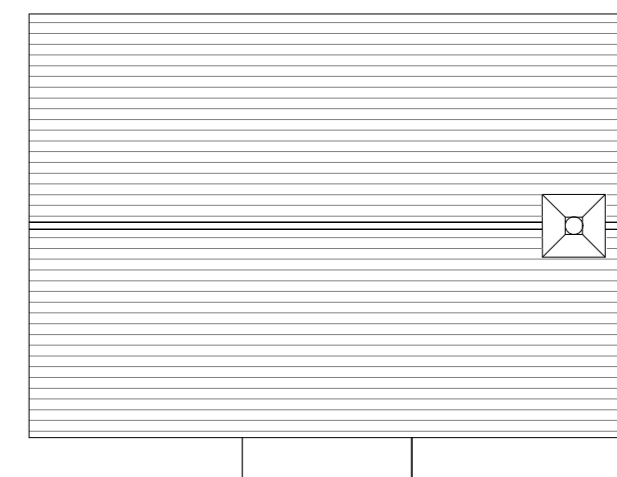

ROOF PLAN  
SCALE 1:100

| REV | DATE     | DESCRIPTION                                   |
|-----|----------|---|
|     |          |   |
|     |          |   |
| A   | 18.05.22 | Revised following planning officer's comments |

**CALA**

CALA HOMES (CHILTERN)LTD.  
Gemini House, Mercury Park, Wooburn Green,  
Buckinghamshire, HP10 0HH

Fewcott Road, Fritwell

Plot 23  
Floor Plans and Elevations

1:100  
0 2m 4m 6m

|                     |                   |
|---------------------|-------------------|
| Scale<br>1:100 @ A2 | Dwg No.<br>PLN.14 |
| Date<br>02.02.2022  | Rev               |
| Drawn<br>SK, AW     | A                 |