





FRONT ELEVATION
SCALE 1:100




REAR ELEVATION
SCALE 1:100

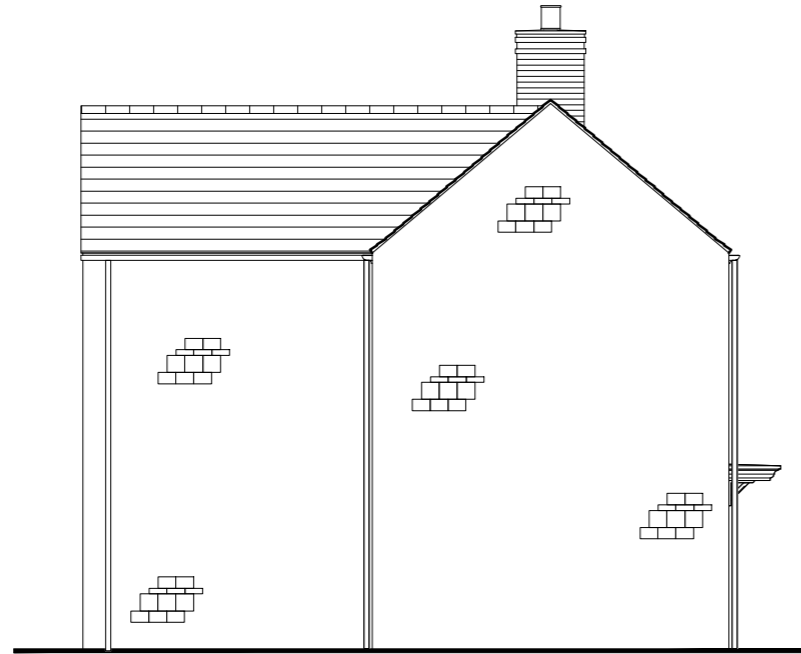


SIDE ELEVATION
SCALE 1:100

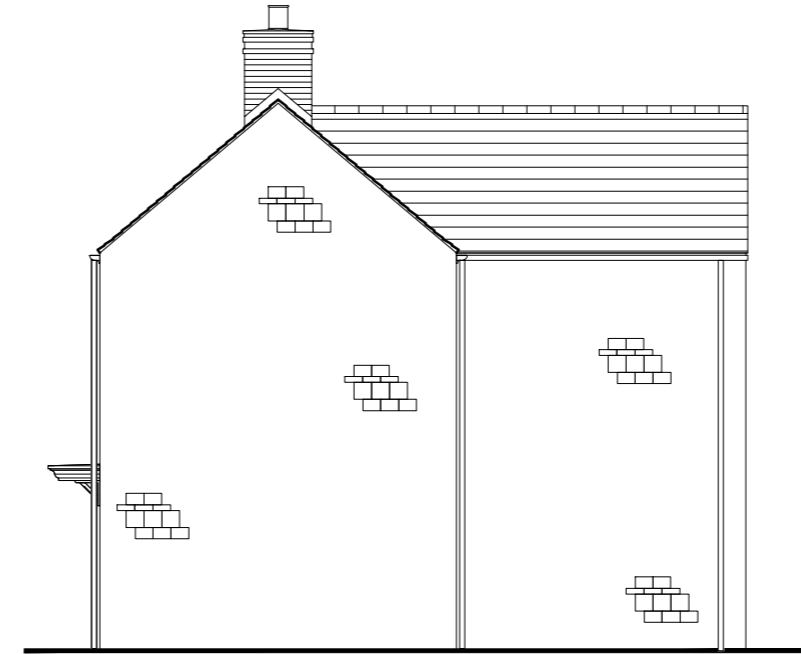


SIDE ELEVATION
SCALE 1:100

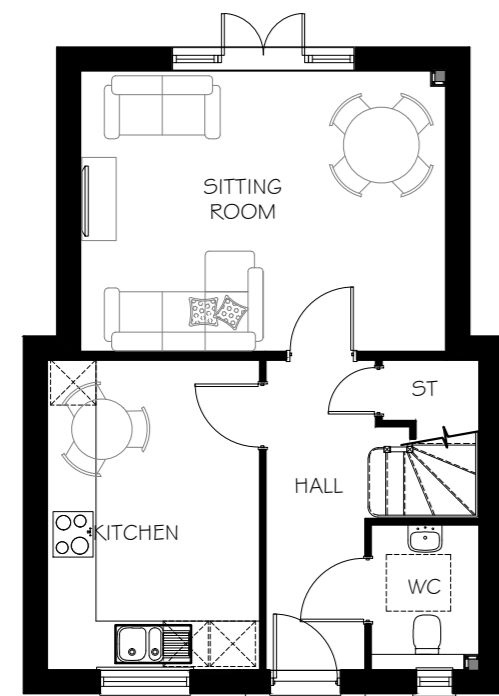

GROUND FLOOR LAYOUT
SCALE 1:100

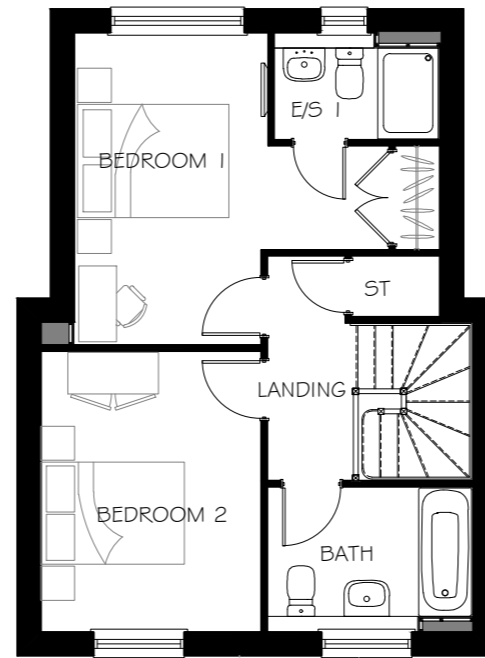

FIRST FLOOR LAYOUT
SCALE 1:100

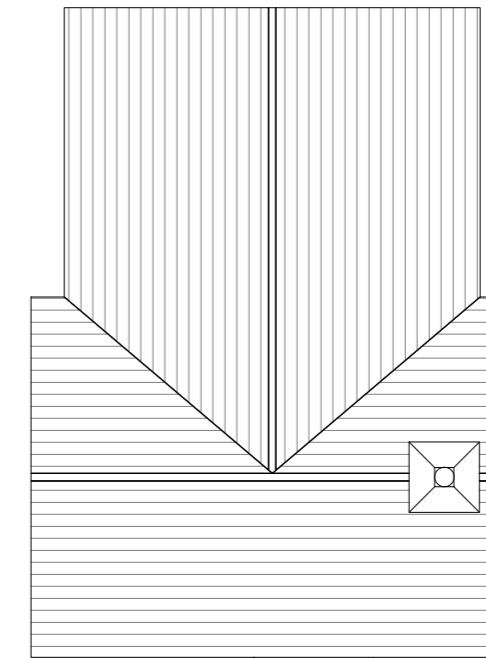

ROOF PLAN
SCALE 1:100

| REV | DATE | DESCRIPTION |
|-----|----------|---|
| | | |
| | | |
| | | |
| | | |
| | | |
| | | |
| | | |
| | | |
| | | |
| | | |
| A | 18.05.22 | Revised following planning officer's comments |



CALA HOMES (CHILTERN)LTD.
Gemini House, Mercury Park, Wooburn Green,
Buckinghamshire, HP10 0HH

Fewcott Road, Fritwell

Plot 27
Floor Plans and Elevations



Scale
1:100 @ A2

Dwg No.
PLN.16

Date
03.02.2022

Rev
A

Drawn
SK, AW