




FRONT ELEVATION
SCALE 1:100

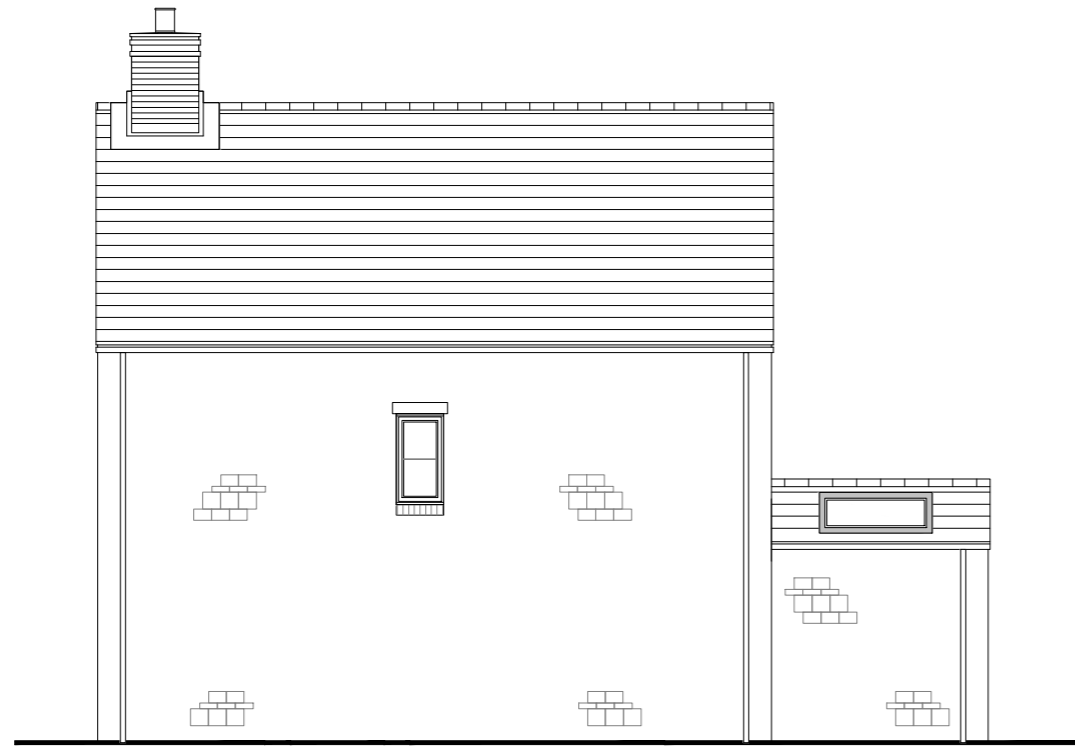


SIDE ELEVATION
SCALE 1:100




SIDE ELEVATION
SCALE 1:100




REAR ELEVATION
SCALE 1:100

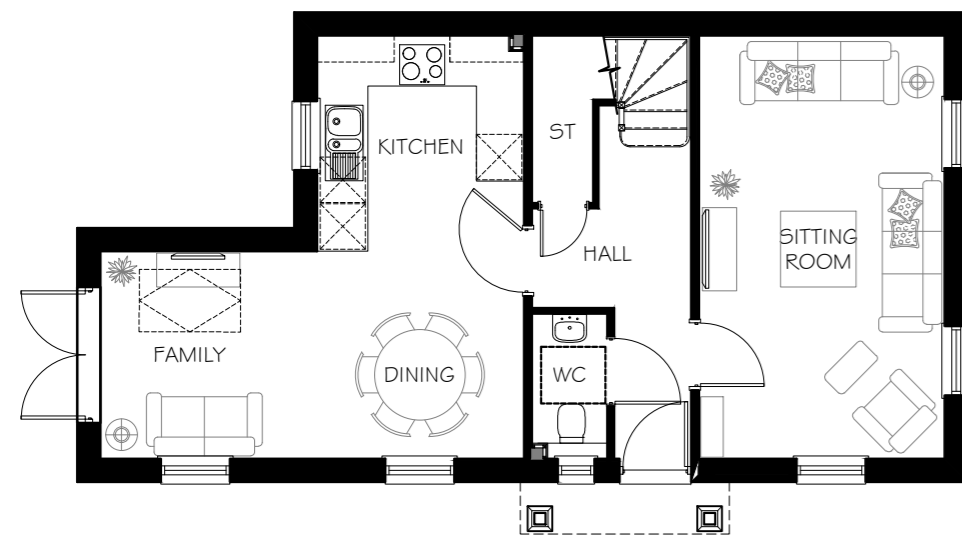

GROUND FLOOR LAYOUT
SCALE 1:100

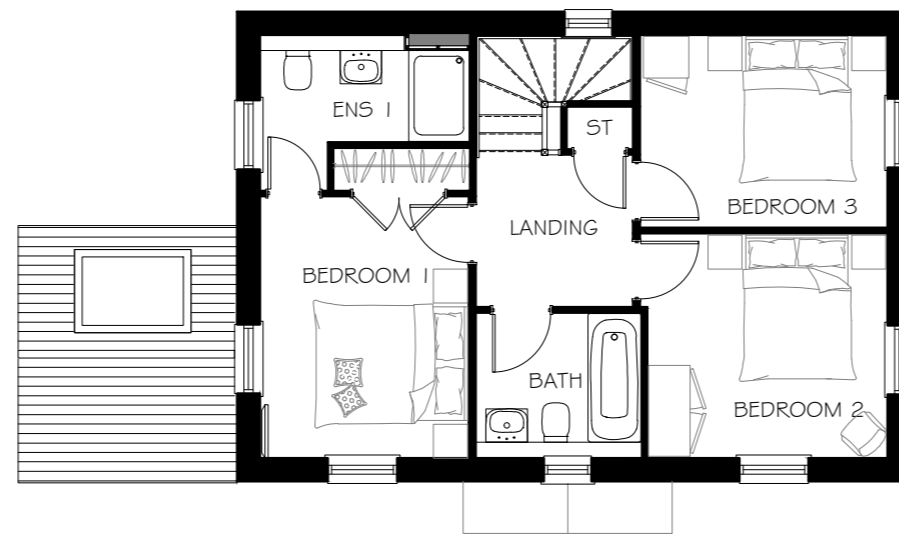

FIRST FLOOR LAYOUT
SCALE 1:100

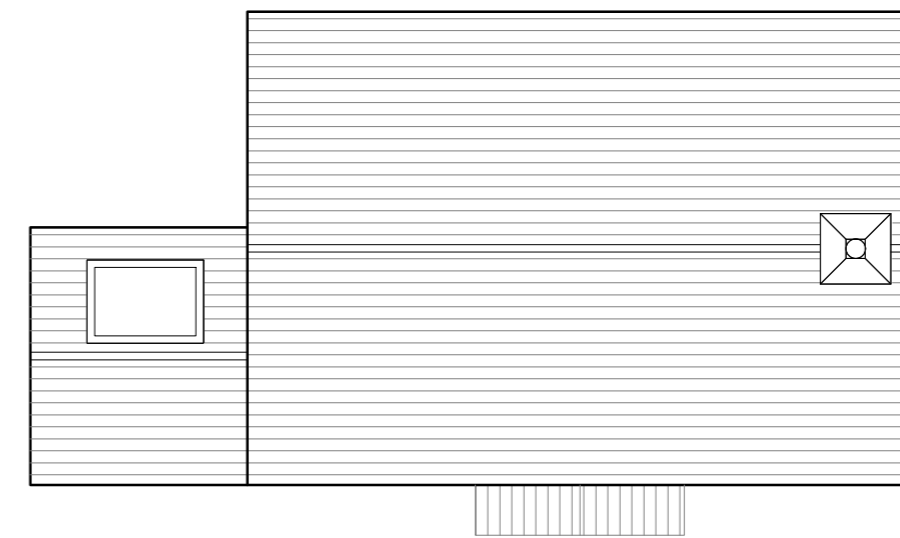

ROOF PLAN
SCALE 1:100

REV	DATE	DESCRIPTION
D	30.06.22	First floor sash windows changed from 1500mm to 1350mm
C	27.06.22	Sash window sizes amended following planning officer's comments
B	17.06.22	Sash windows style amended following planning officer's comments
A	18.05.22	Revised following planning officer's comments



CALA HOMES (CHILTERN)LTD.
Gemini House, Mercury Park, Wooburn Green,
Buckinghamshire, HP10 0HH

Fewcott Road, Fritwell

Plots 02, 11, 14 (handed), 20
Floor Plans and Elevations



Scale 1:100 @ A2	Dwg No. PLN.06
Date 03.02.2022	Rev D
Drawn SK, AW	