



PROPOSED PLANS & ELEVATION FOR GARAGE/STORE

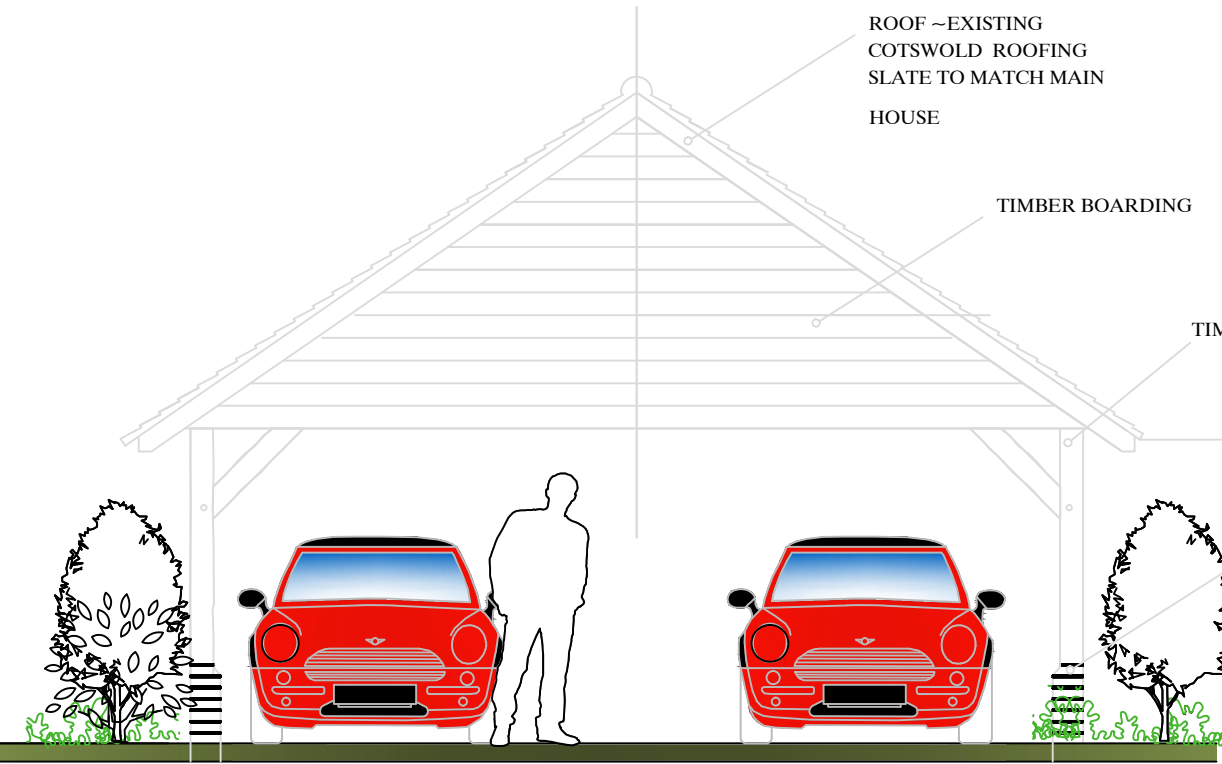


PROPOSED ELEVATION




REAR ELEVATION

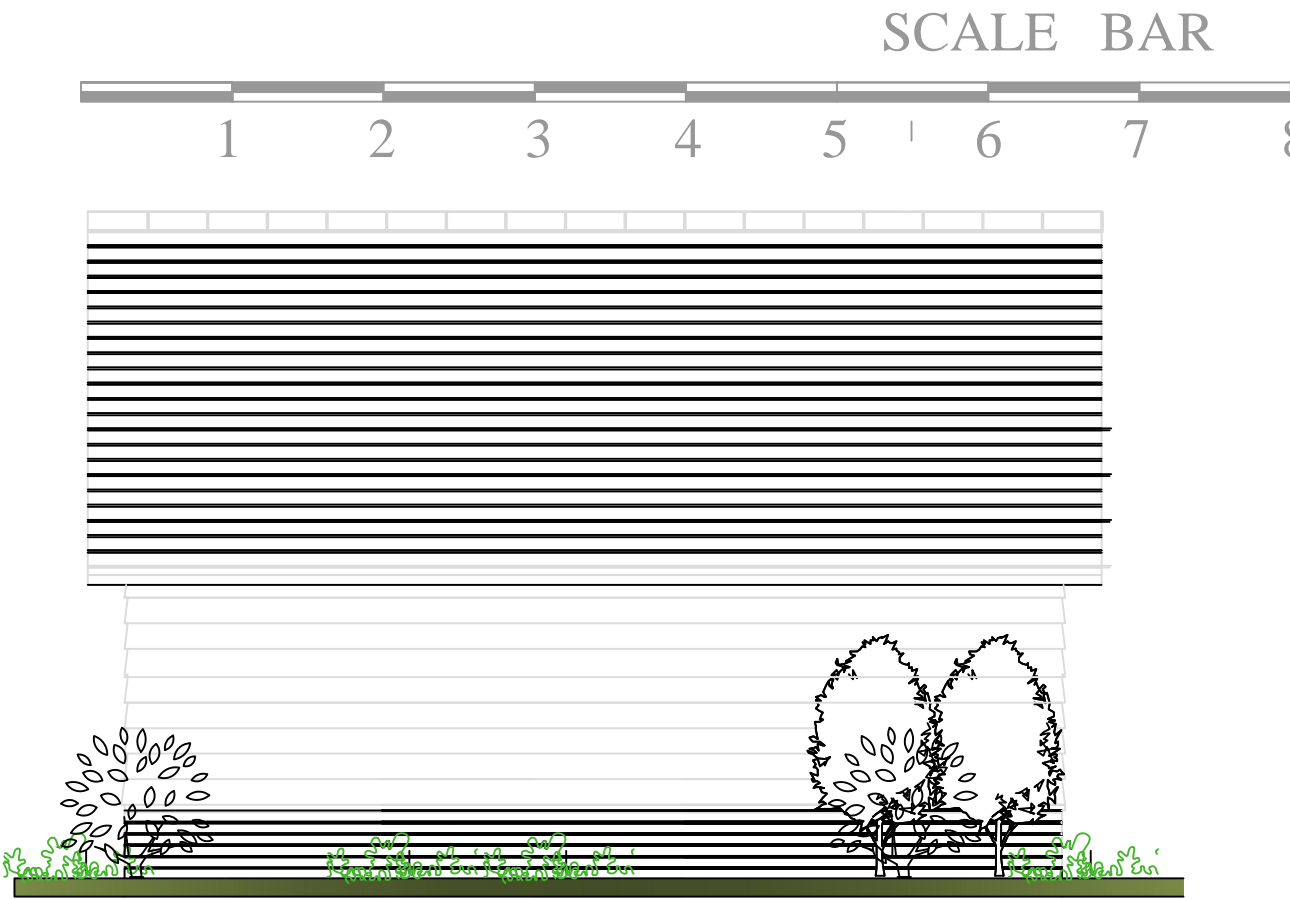


SCALE BAR

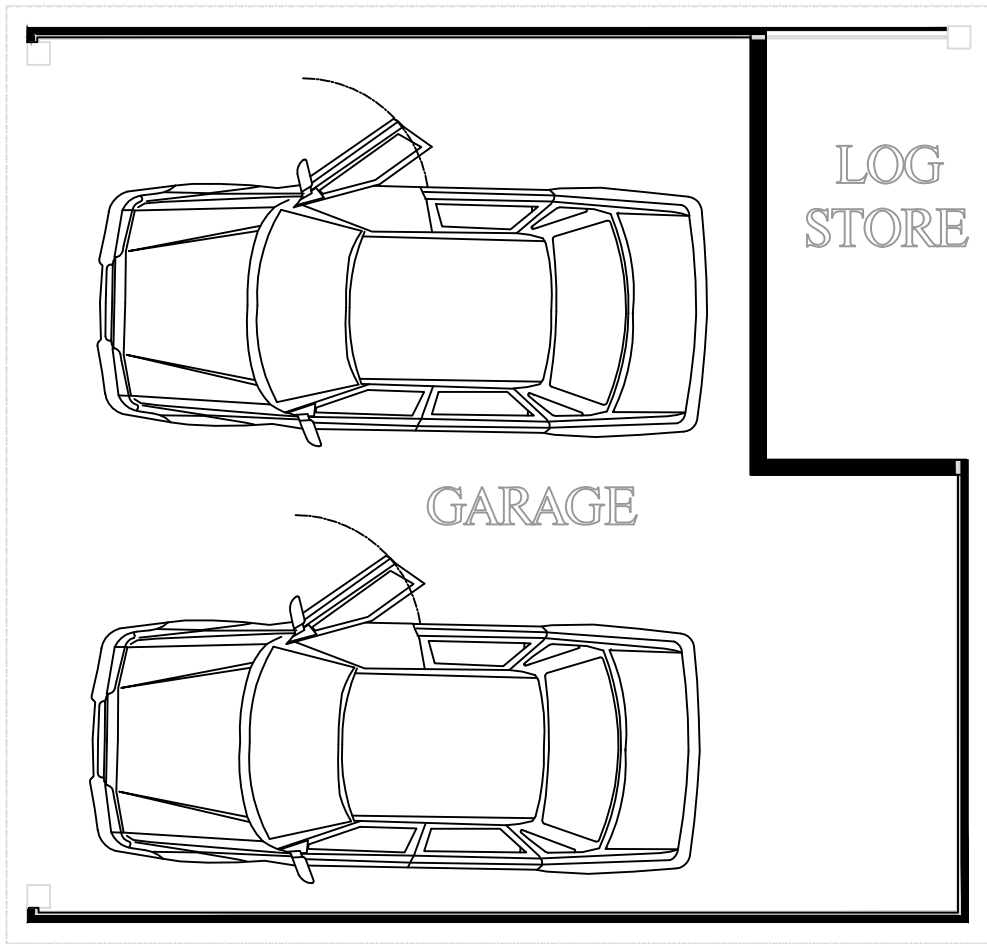

FLOOR PLAN

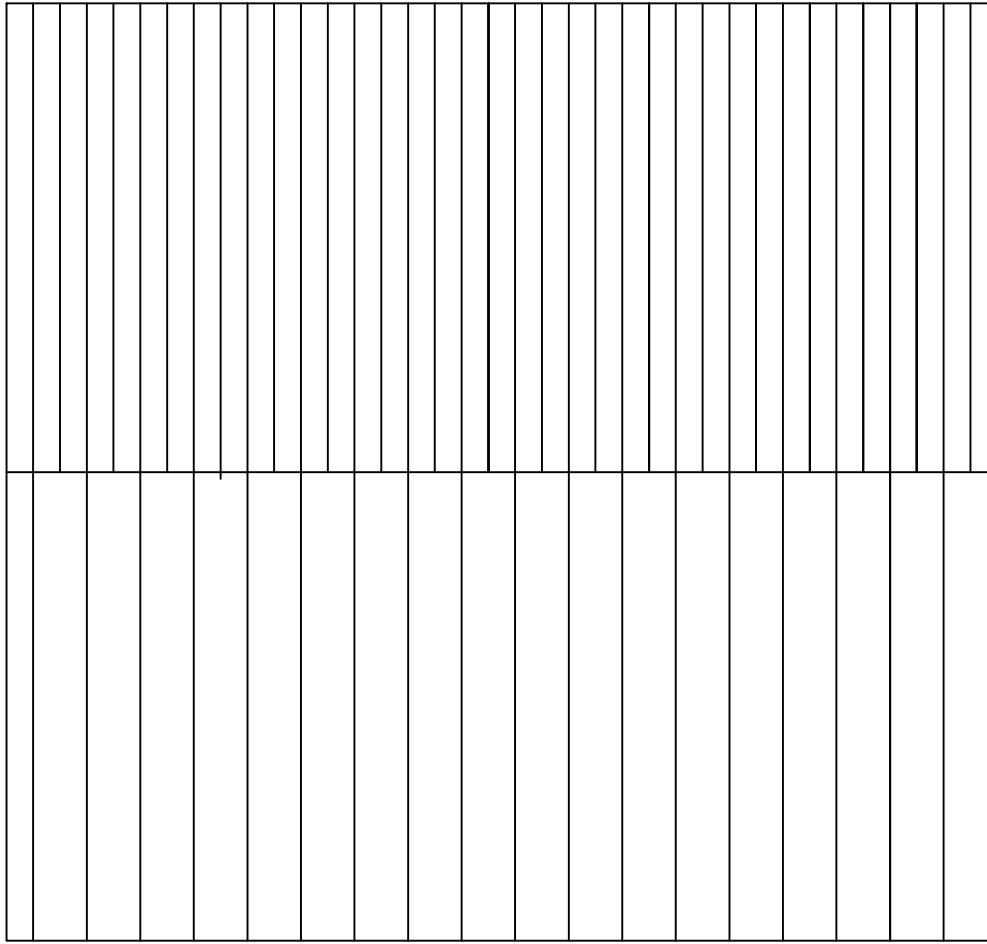

ROOF PLAN

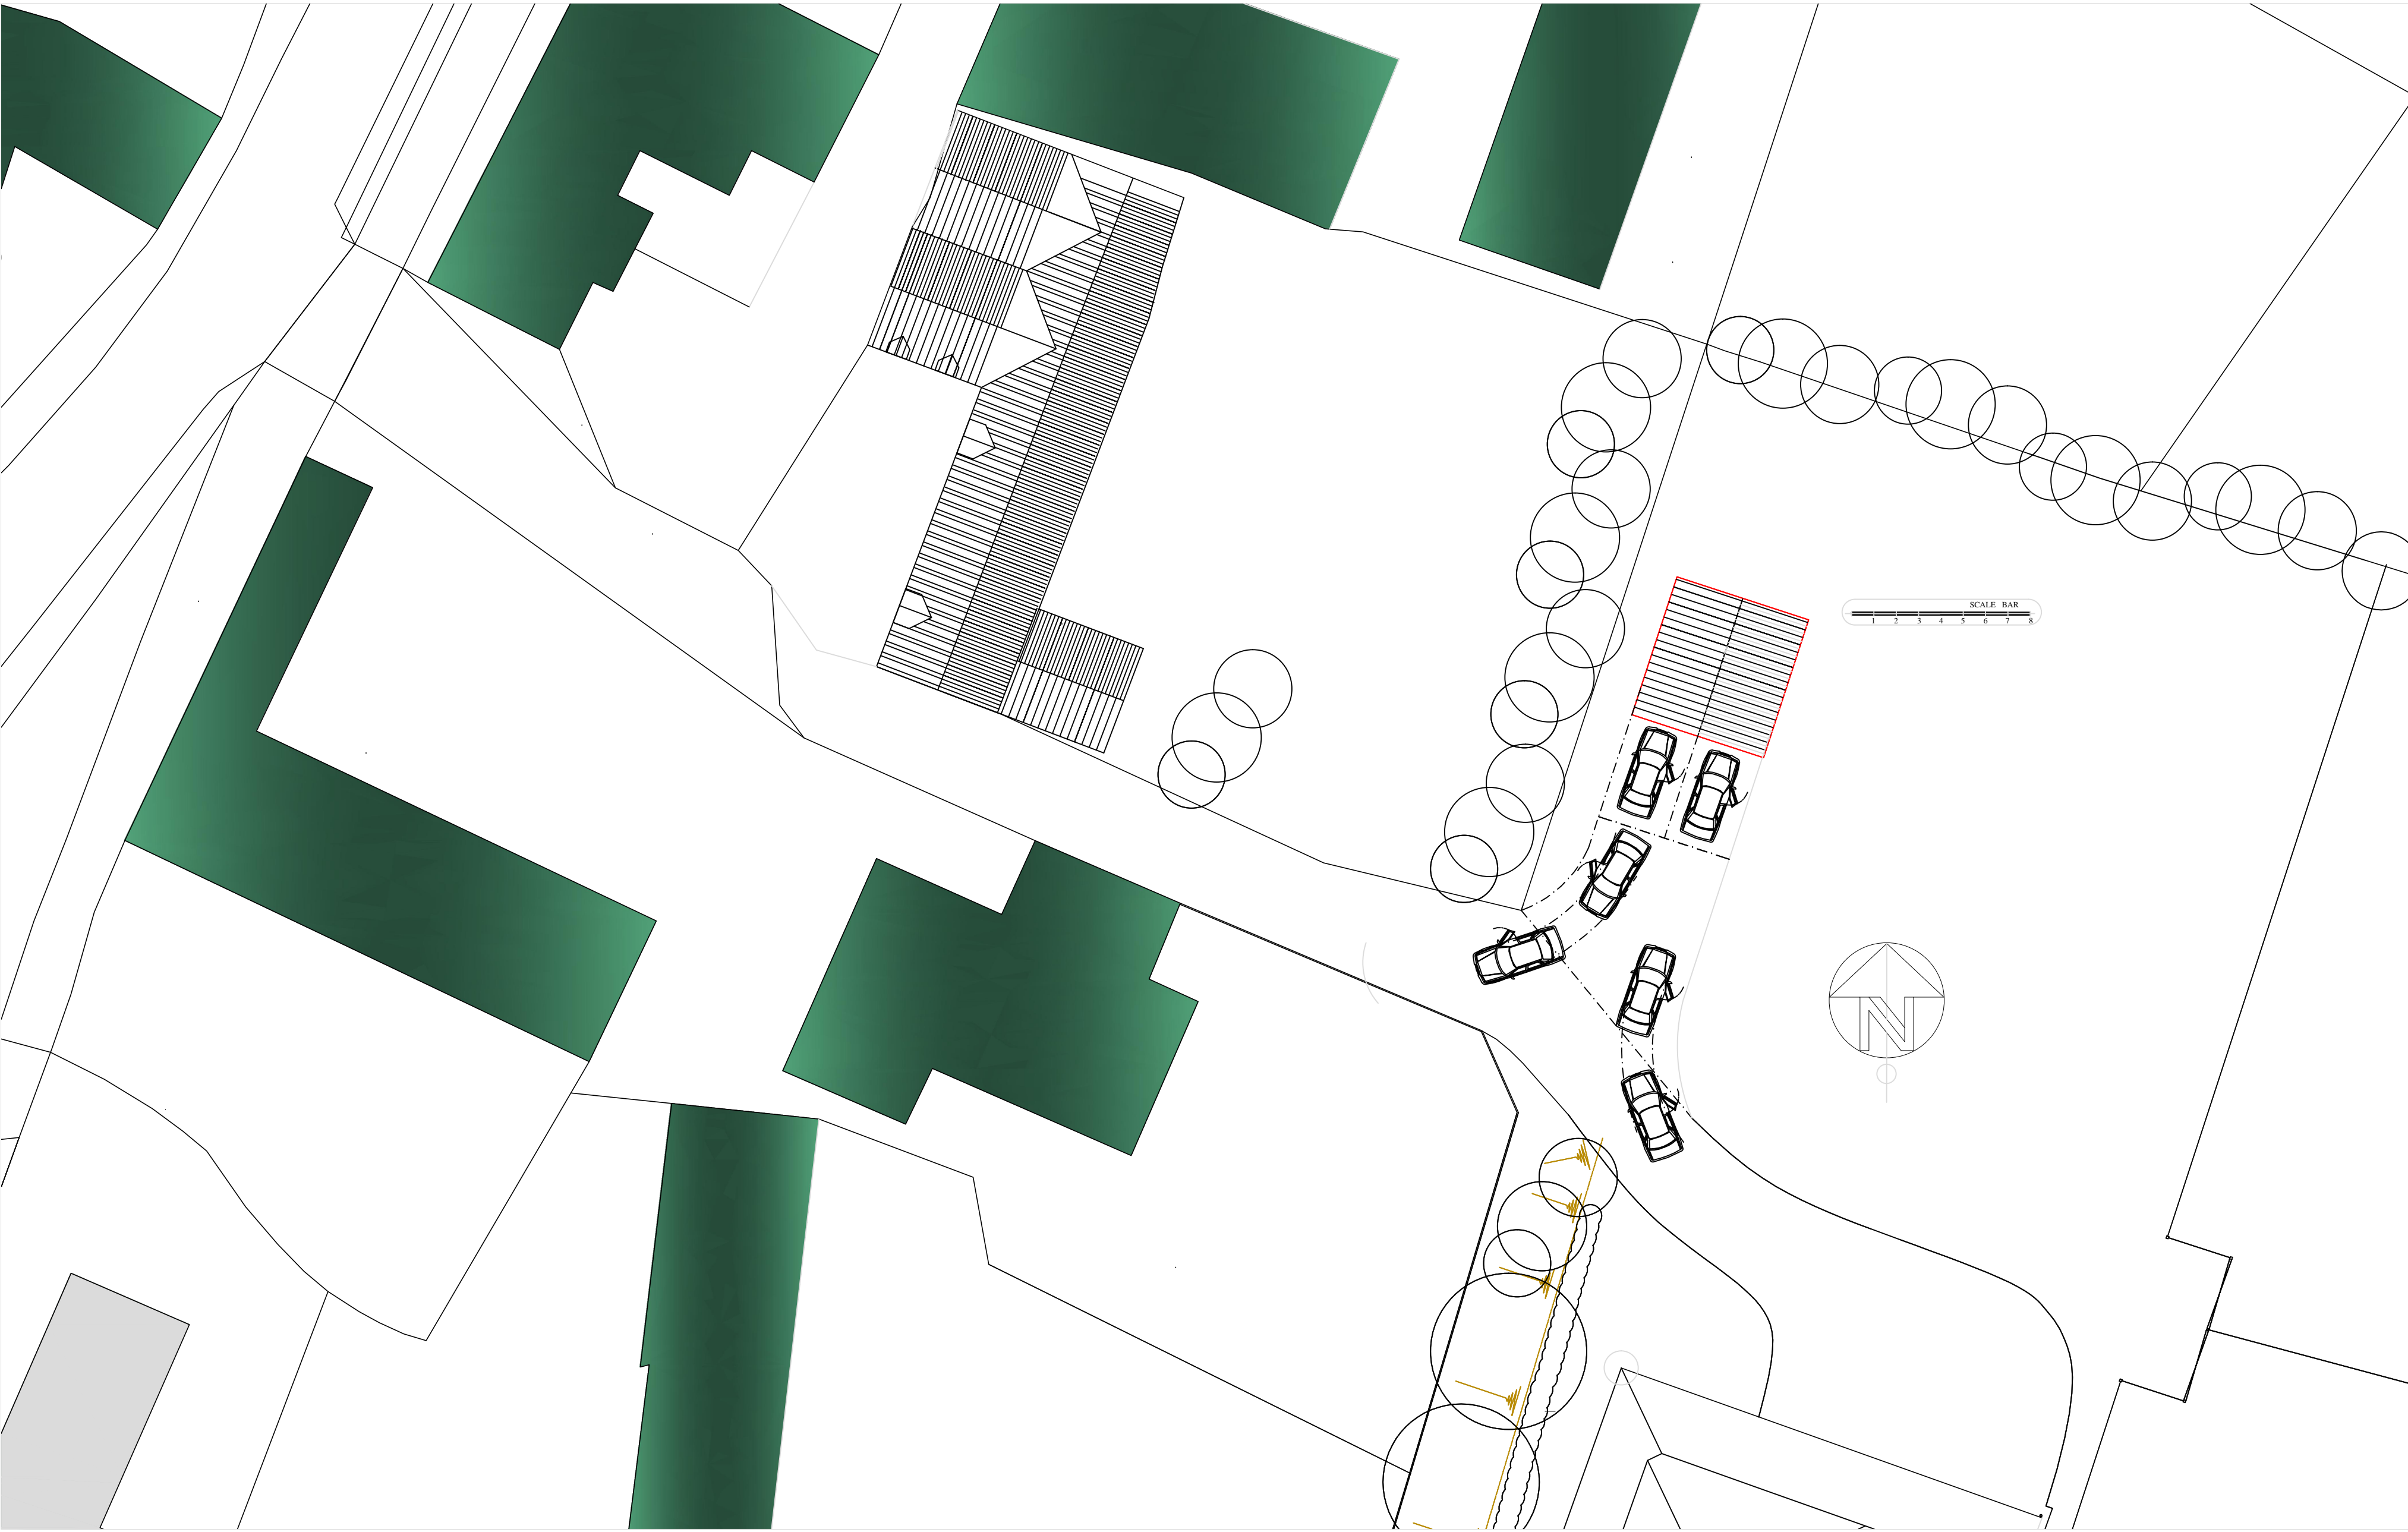

SITE PLAN 1:500

Areas of construction which builder needs to take care in re health and safety

Client	Mr & Mrs Lewis	Title	Proposed Carport	DRAWINGS
Project	The Stables Main Street Wendelbury OX25 2PR	Scale	1:50	Drawing No LEWIS2021/10