



EXISTING ELEVATIONS

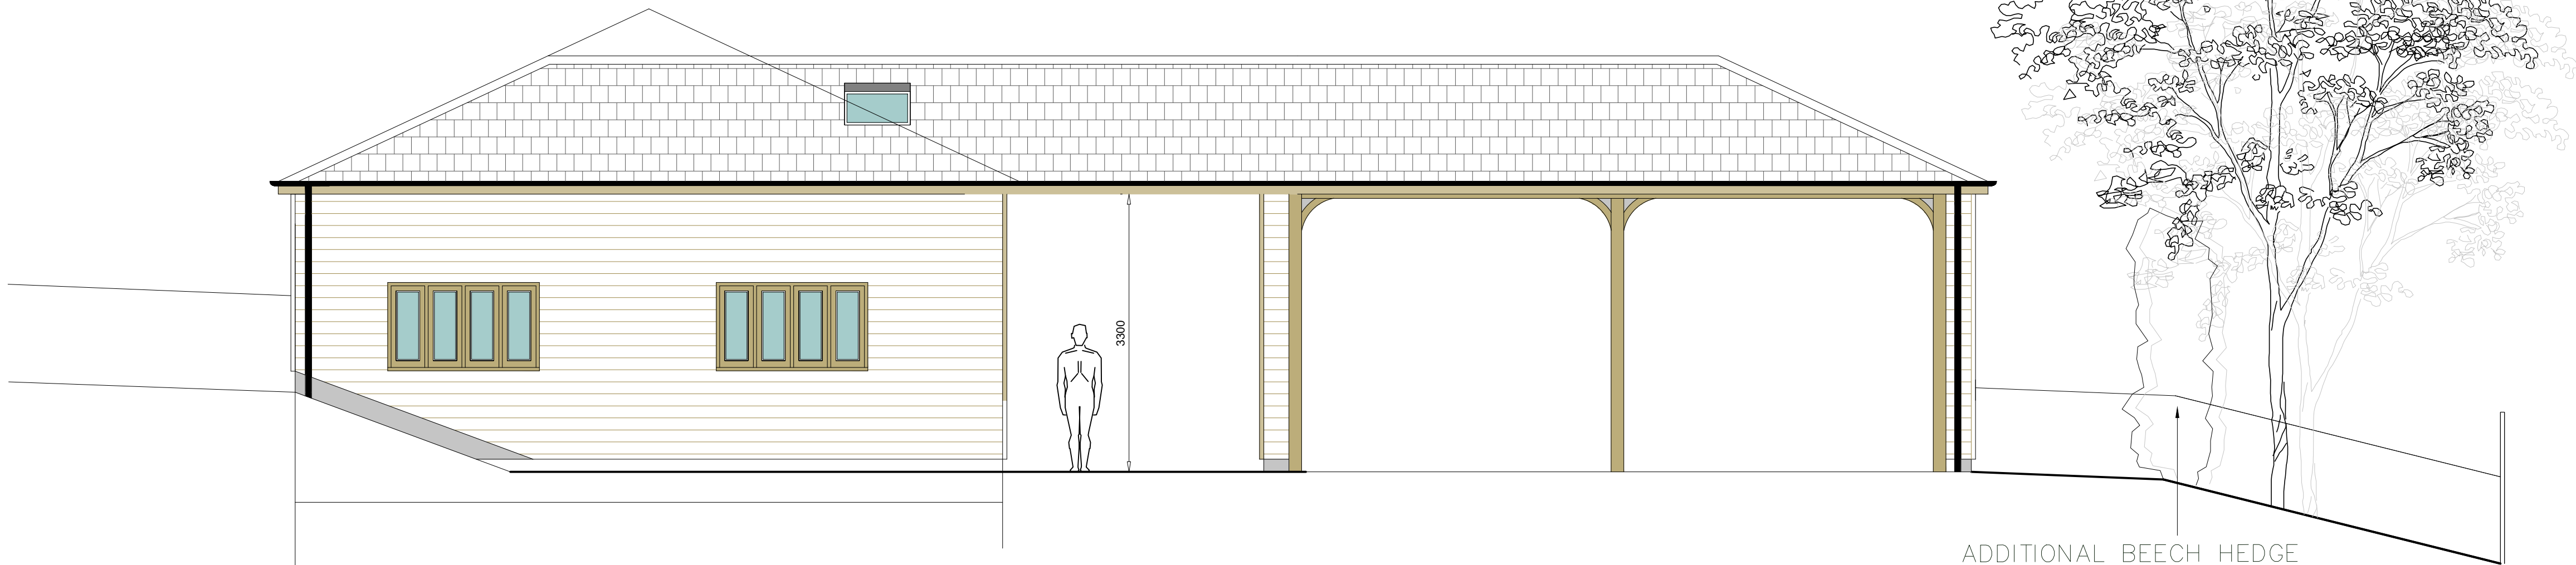


PROPOSED NORTH ELEVATION 1:50

ADDITIONAL BEECH HEDGE
PLANTING TO TOP OF BANK TO
PROVIDE NATURAL SCREENING
FROM NEIGHBOURING PROPERTIES
AND COMPLIMENT/FILL OUT
EXISTING TREE LINE.

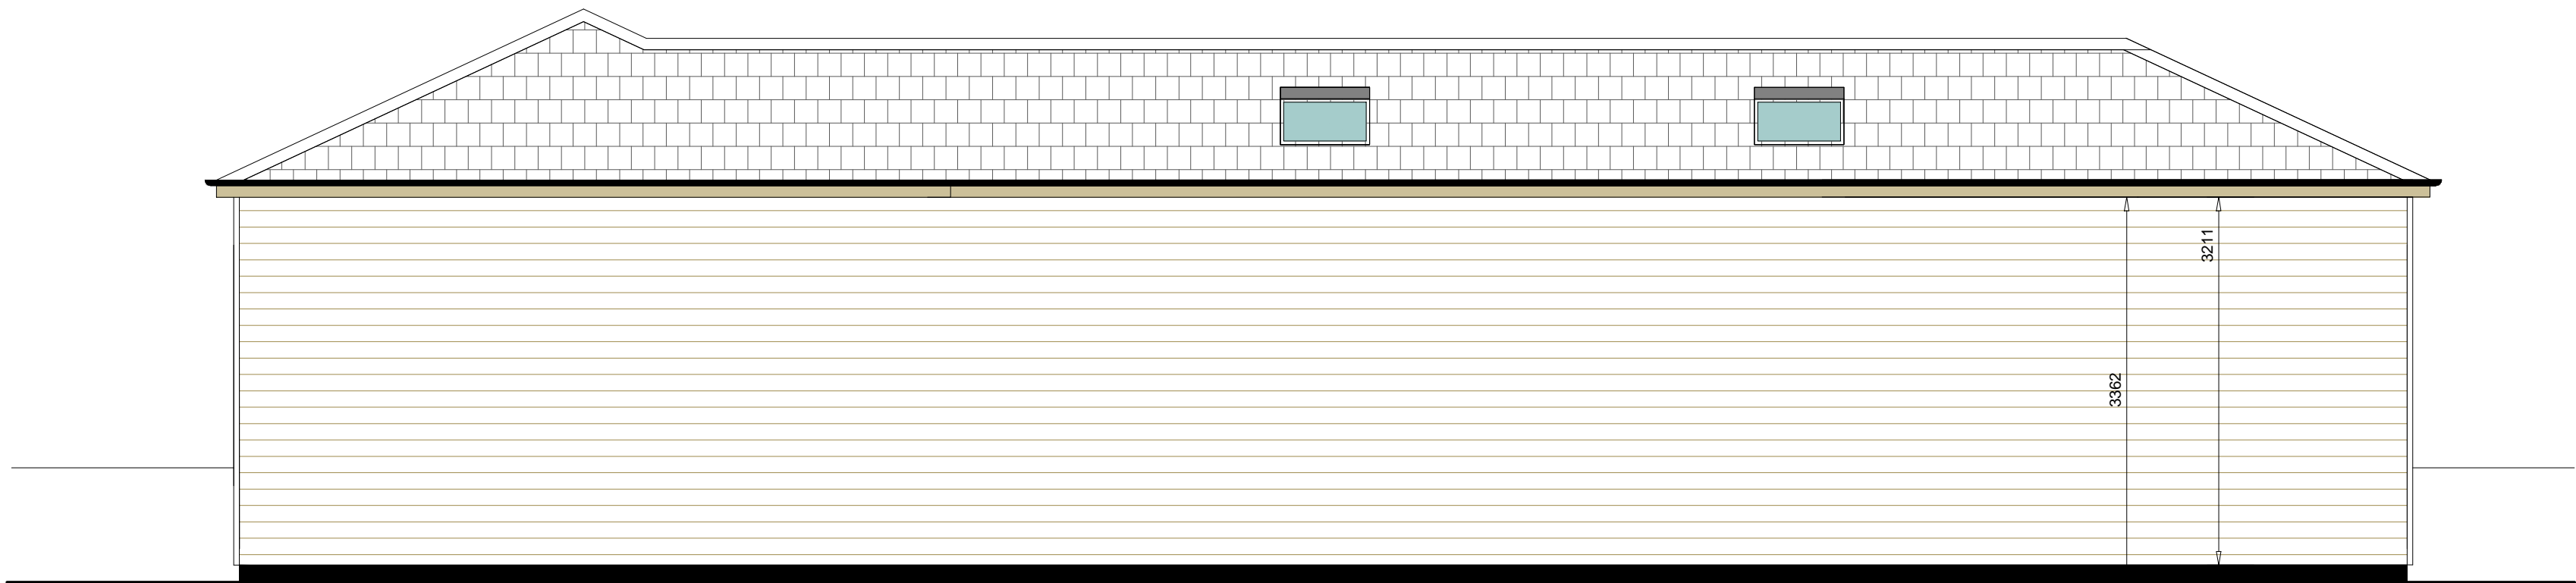

PROPOSED WEST ELEVATION 1:50

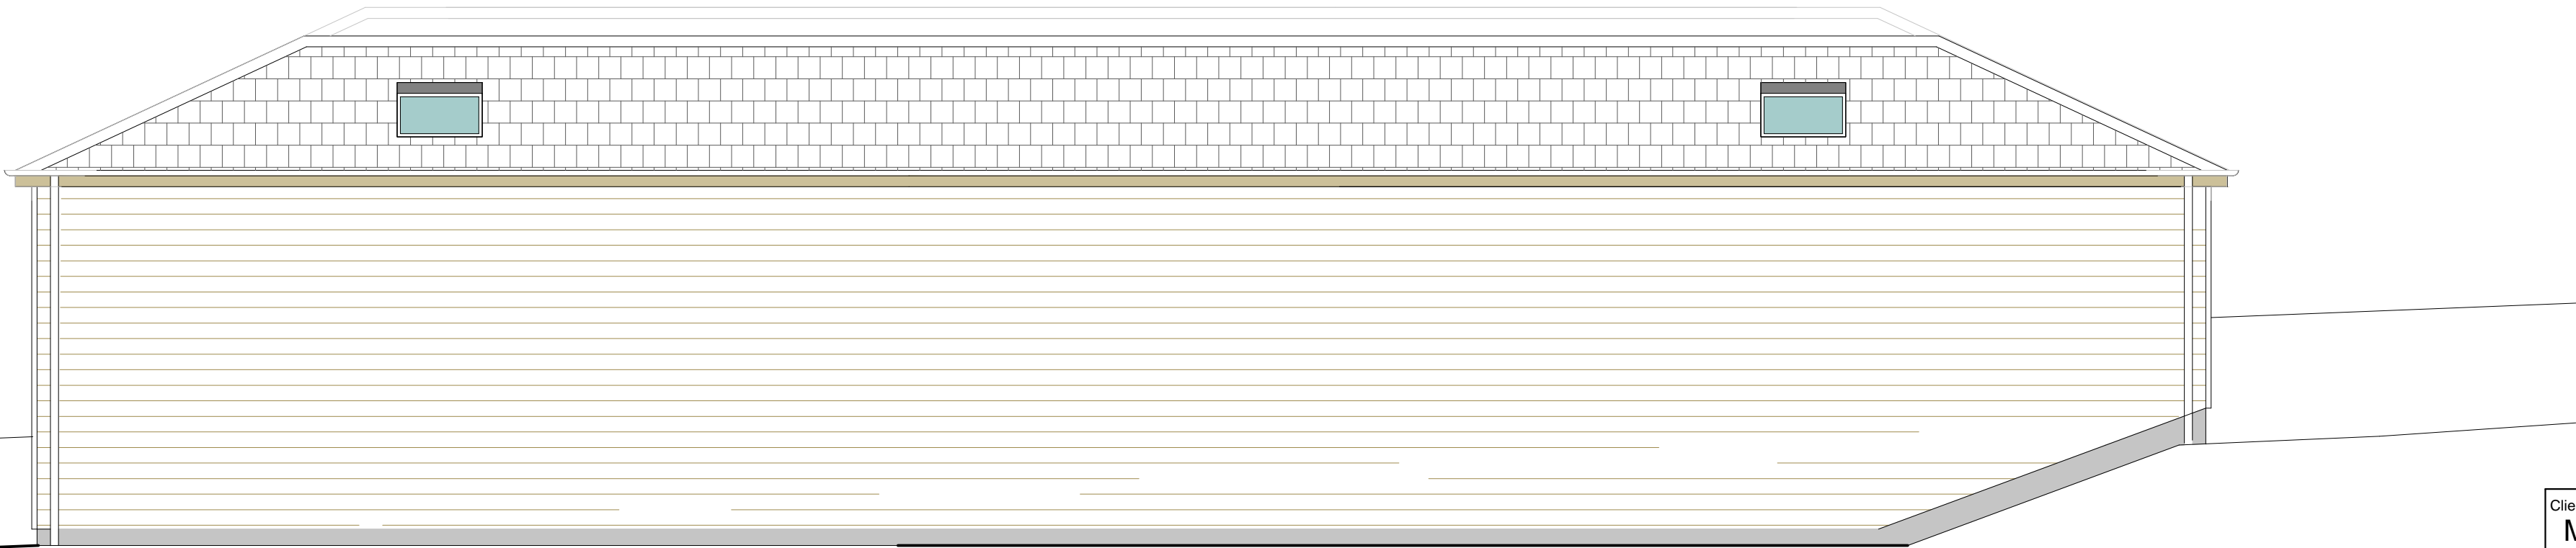

PROPOSED SOUTH ELEVATION 1:50

Client Mr & Mrs Lewis	Title Existing Barn	DRAWINGS 1/5
Project The Stables Main Street Wendelbury OX25 2PR	Scale 1:50	Drawing No LEWIS2021/06