

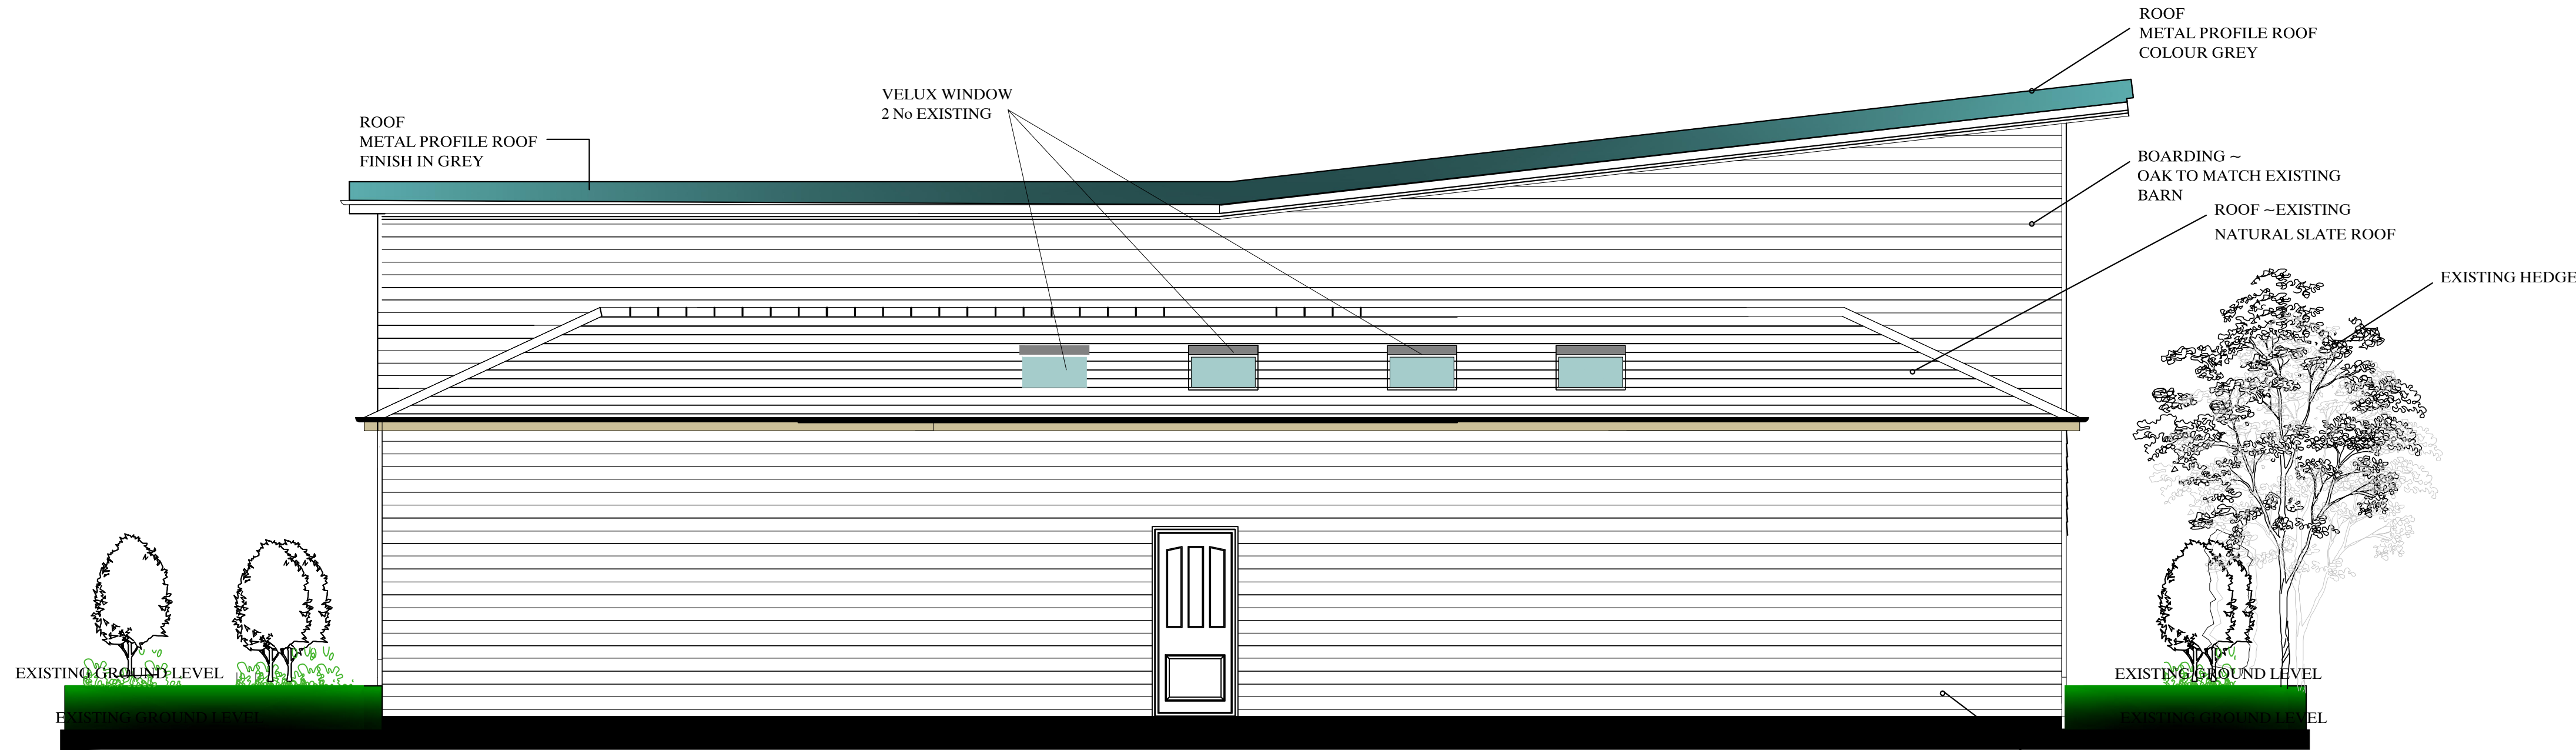


PROPOSED ELEVATIONS

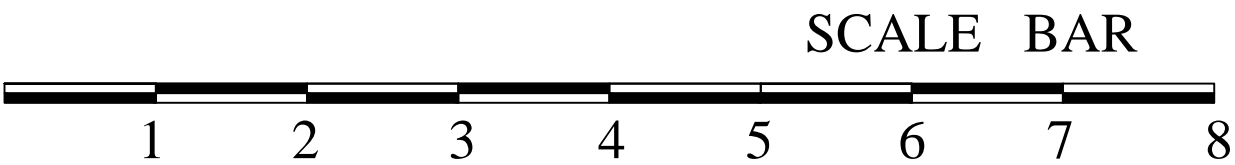

PROPOSED WEST ELEVATION

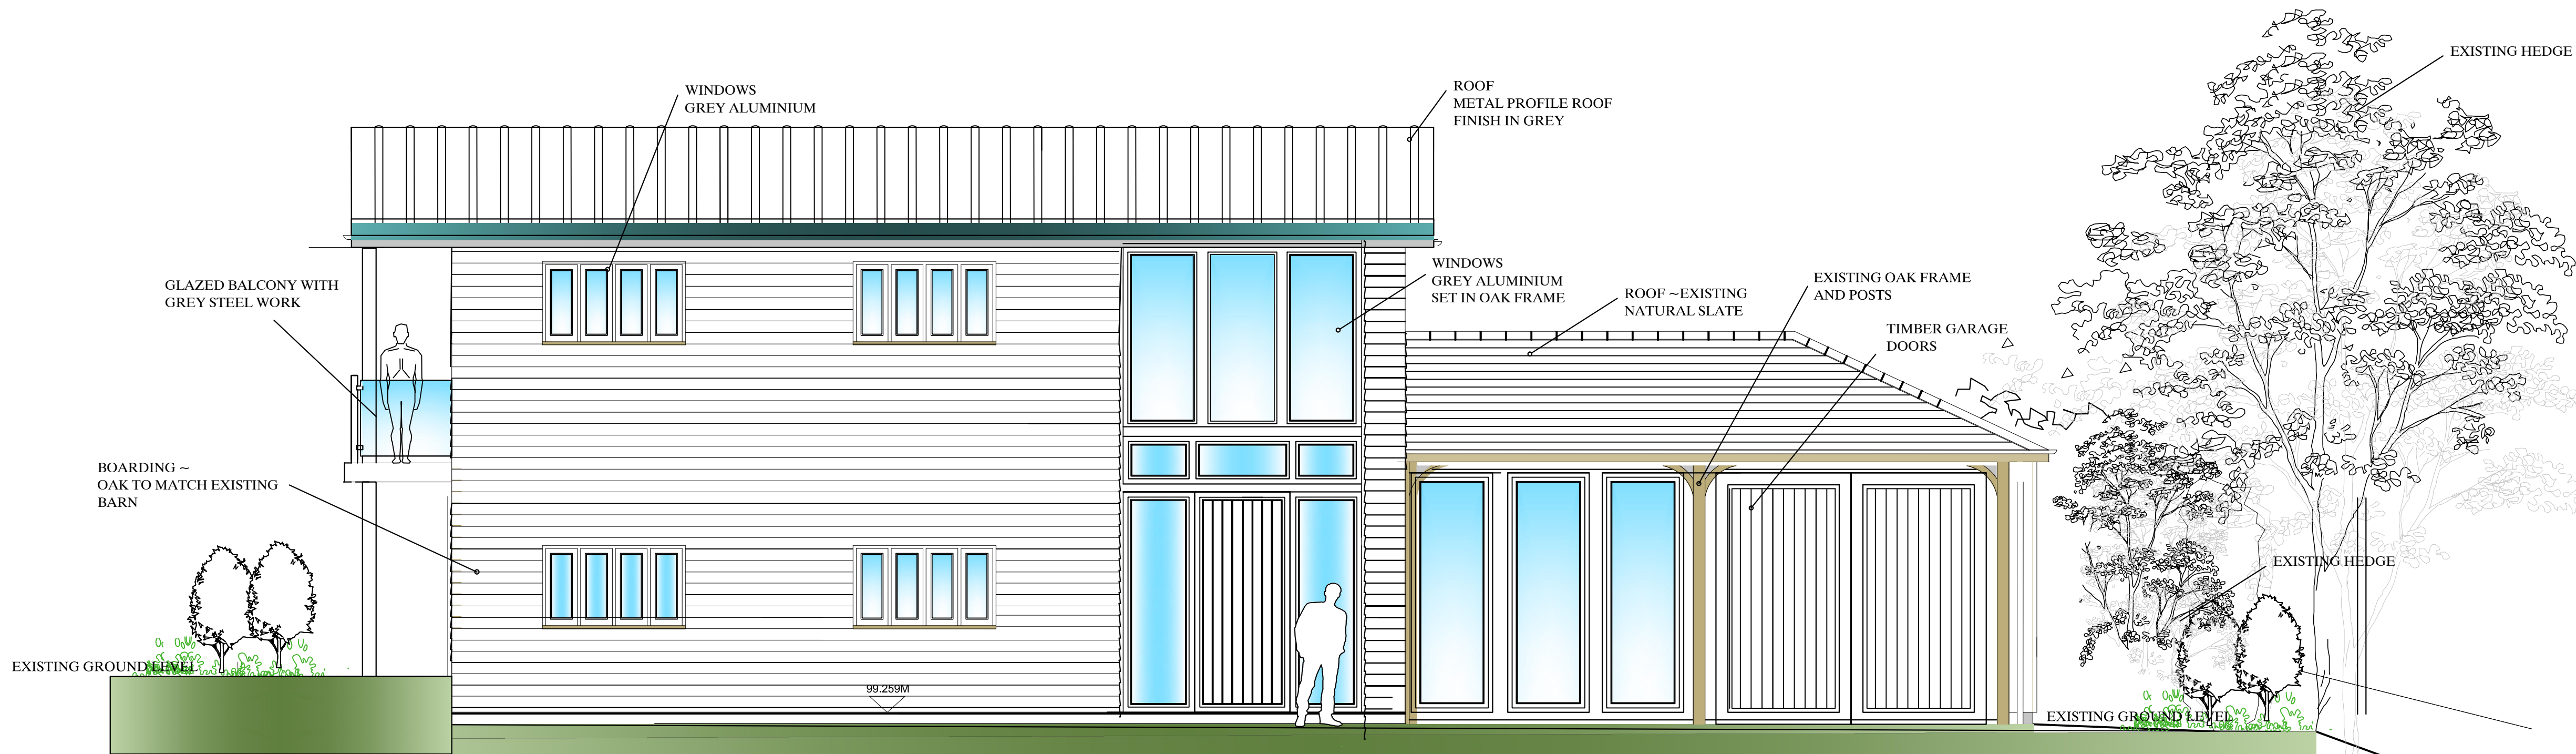

PROPOSED NORTH ELEVATION

Areas of construction which builder needs to take care in re health and safety

Client <b>Mr &amp; Mrs Lewis</b>		Title <b>Proposed Barn conversion</b>		DRAWINGS
Project <b>The Stables Main Street Wendelbury OX25 2PR</b>		Scale <b>1:50</b>	Drawing No <b>LEWIS2021/01</b>	