



PROPOSED PLANS



EXISTING HEDGE

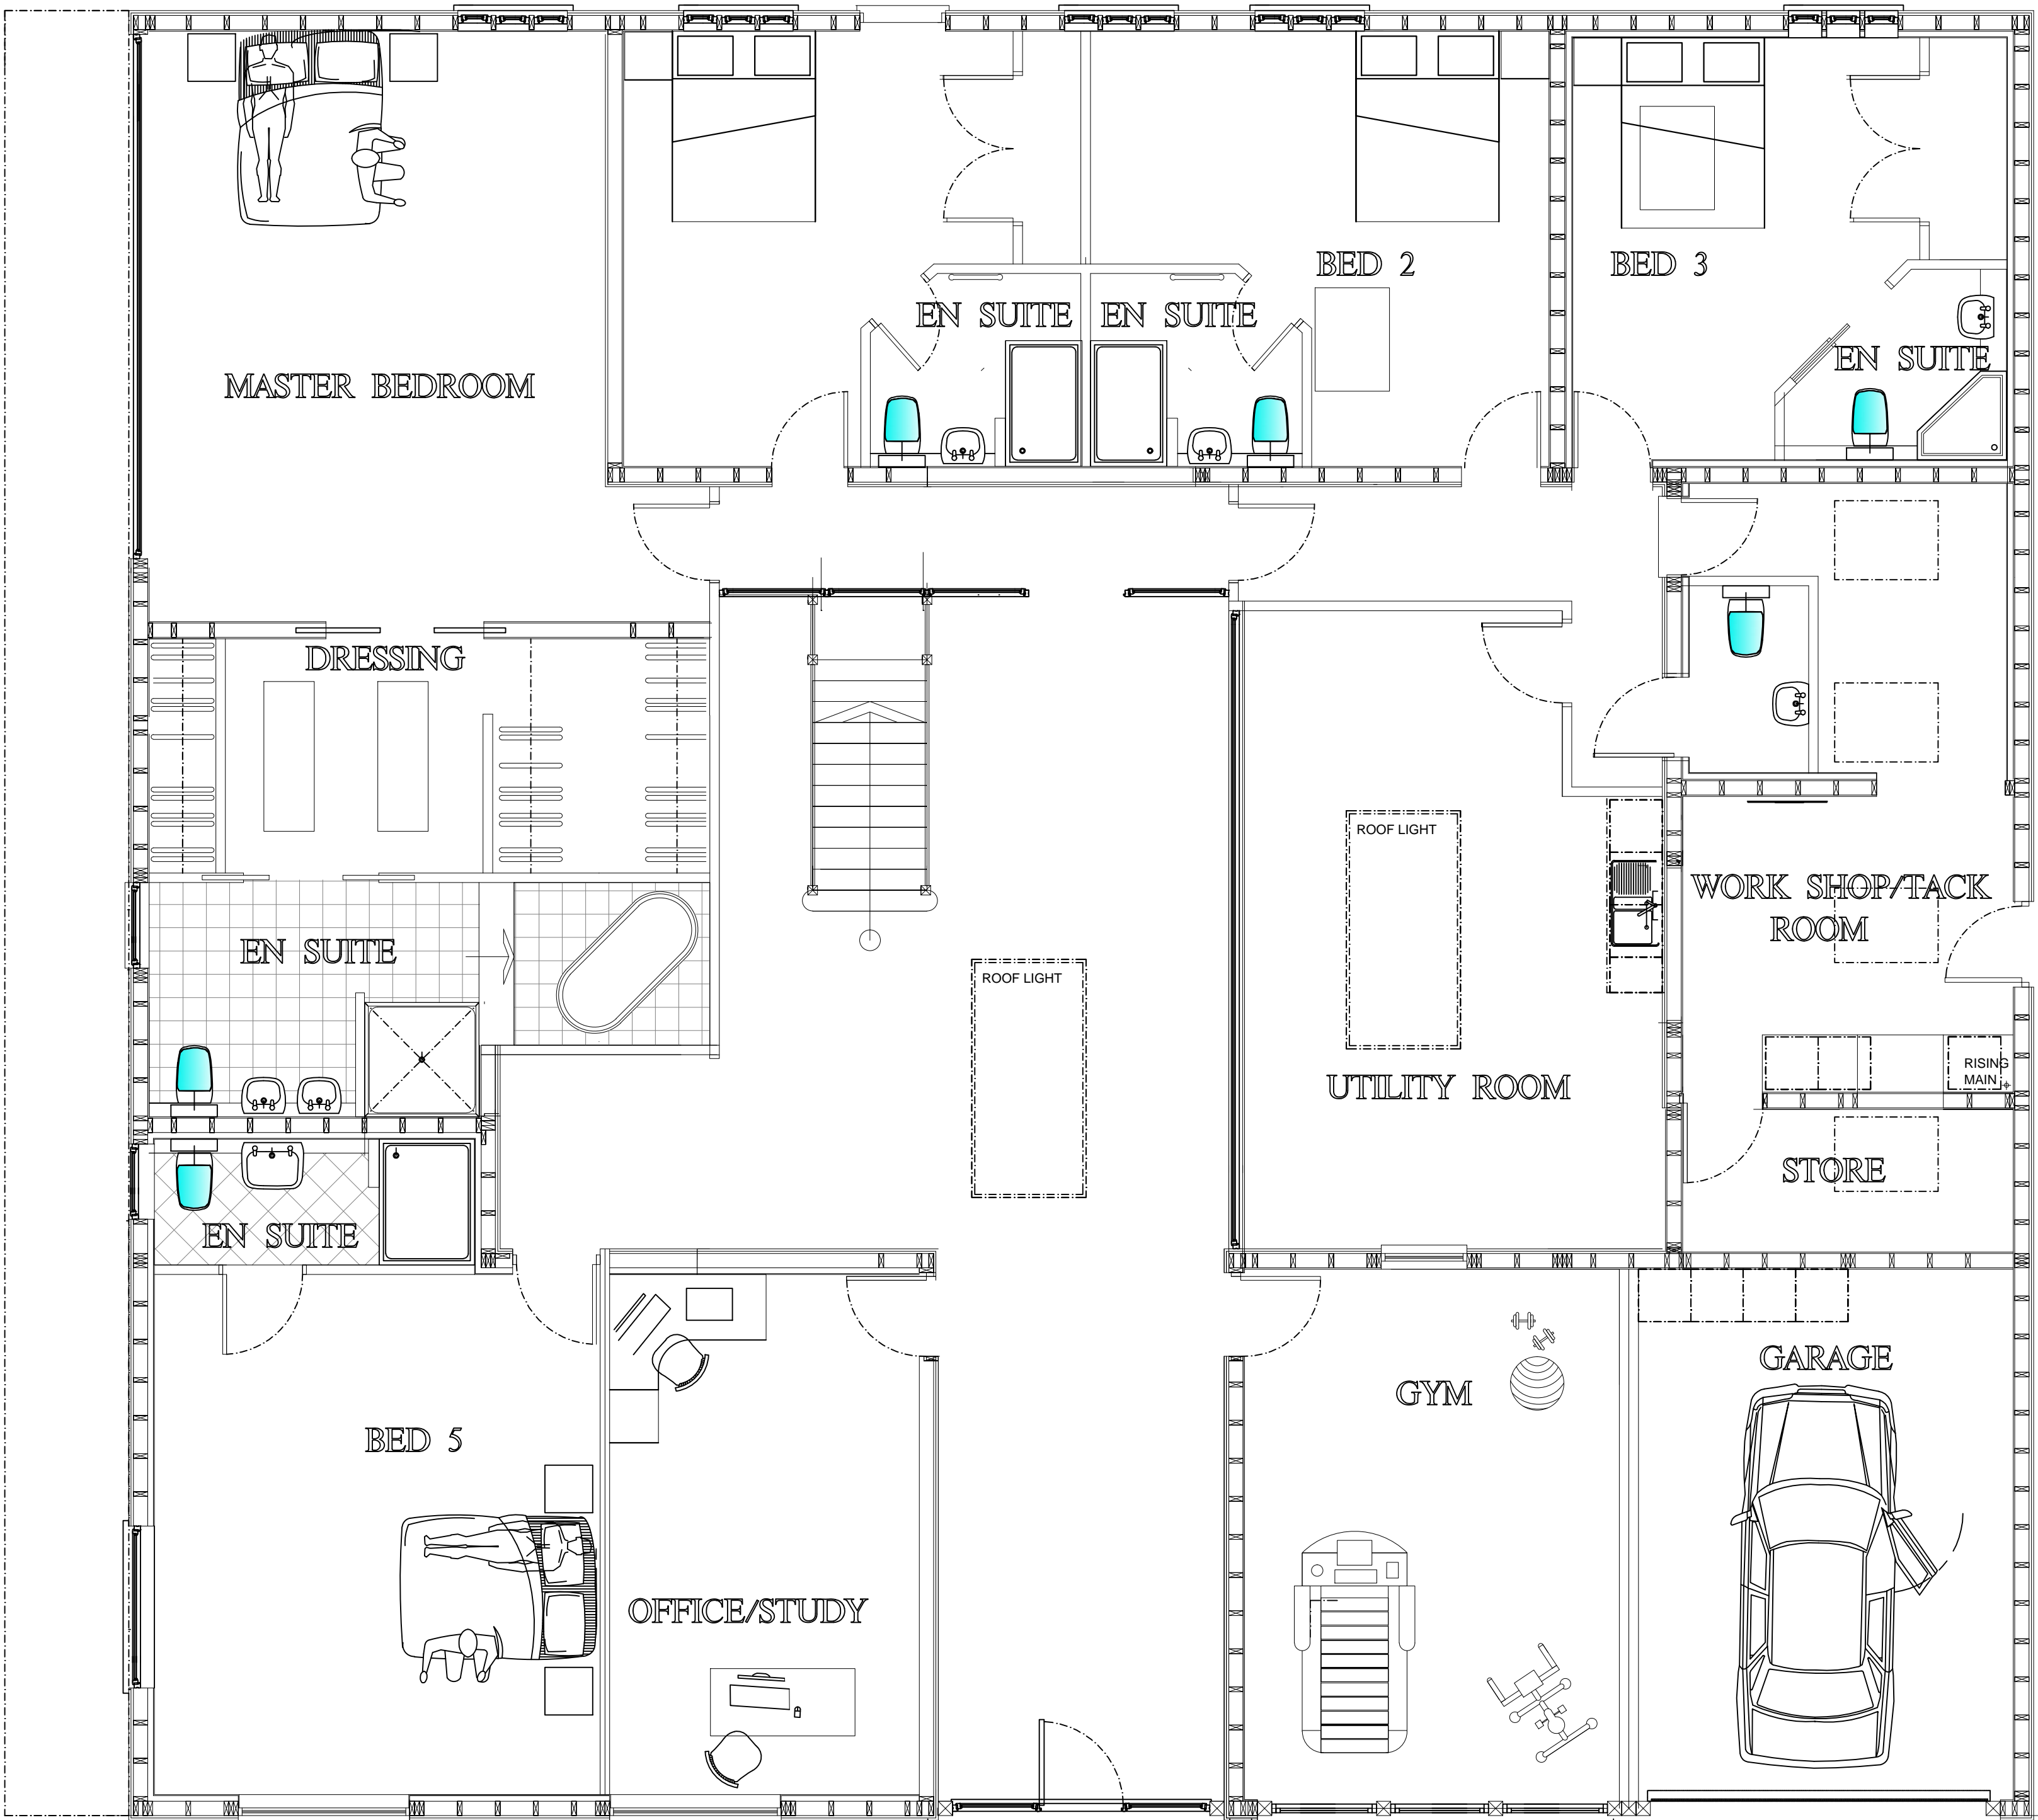

EXISTING HEDGE

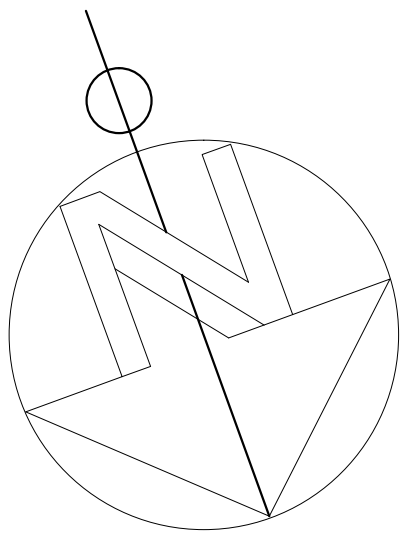

PROPOSED GROUND FLOOR PLAN

Areas of construction which builder needs to take care in re health and safety

|   |  |  |                                   |          |
|---|--|--|-----------------------------------|----------|
| Client<br><b>Mr &amp; Mrs Lewis</b>                                       |  | Title<br><b>Proposed Barn conversion</b> |                                   | DRAWINGS |
| Project<br><b>The Stables<br/>Main Street<br/>Wendelbury<br/>OX25 2PR</b> |  | Scale<br><b>1:50</b>                     | Drawing No<br><b>LEWIS2021/04</b> |          |