

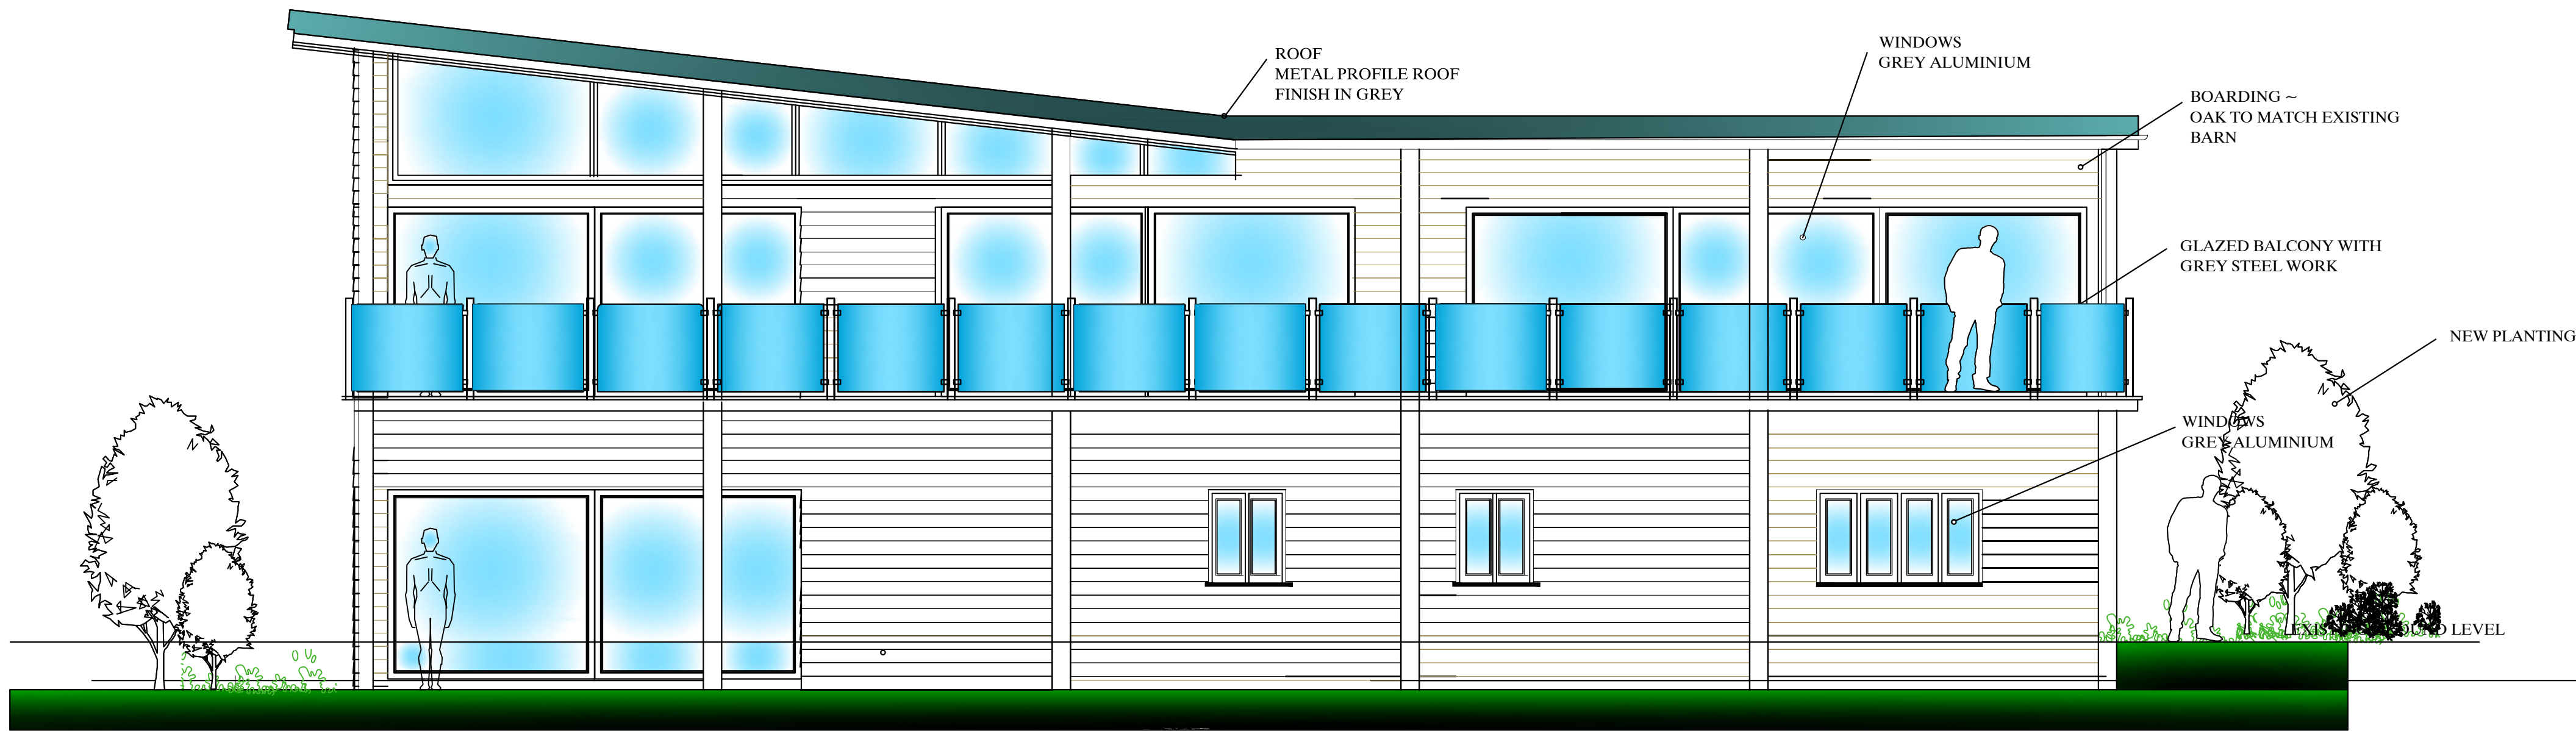


PROPOSED ELEVATIONS

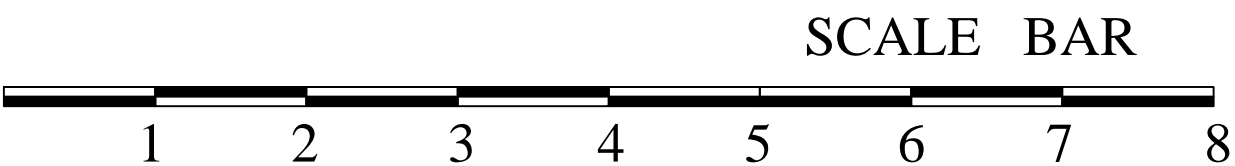

PROPOSED EAST ELEVATION

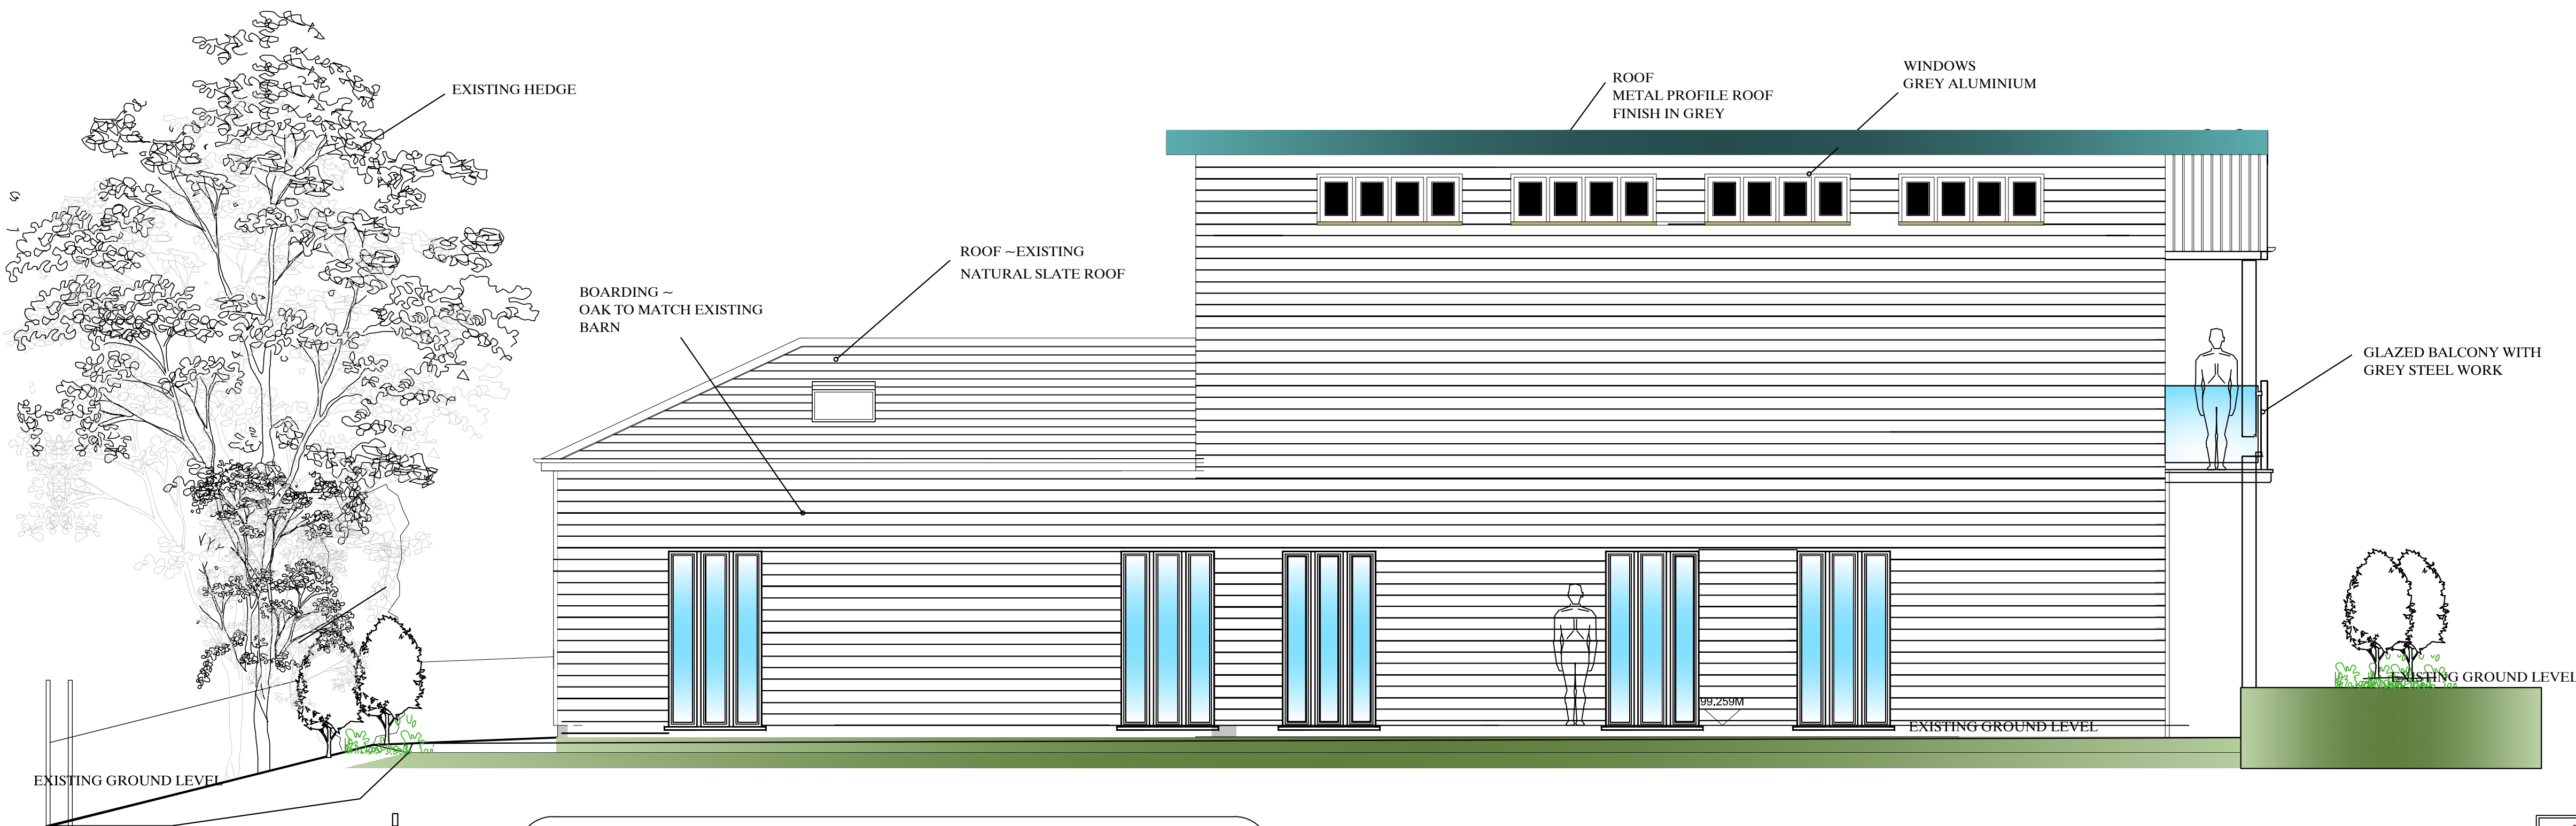

PROPOSED SOUTH ELEVATION

Areas of construction which builder needs to take care in re health and safety

Client	Mr & Mrs Lewis	Title	Proposed Barn conversion	DRAWINGS
Project	The Stables Main Street Wendelbury OX25 2PR	Scale	1:50	Drawing No LEWIS2021/02