



1. IF THIS DRAWING HAS BEEN RECEIVED ELECTRONICALLY IT IS THE RECIPIENT'S RESPONSIBILITY TO PRINT THE DOCUMENT TO THE CORRECT SCALE.
2. ALL DIMENSIONS ARE IN MILLIMETRES UNLESS STATED OTHERWISE. IT IS RECOMMENDED THAT INFORMATION IS NOT SCALED OFF THIS DRAWING.
3. THIS DRAWING SHOULD BE READ IN CONJUNCTION WITH ALL OTHER RELEVANT DRAWINGS AND SPECIFICATIONS.

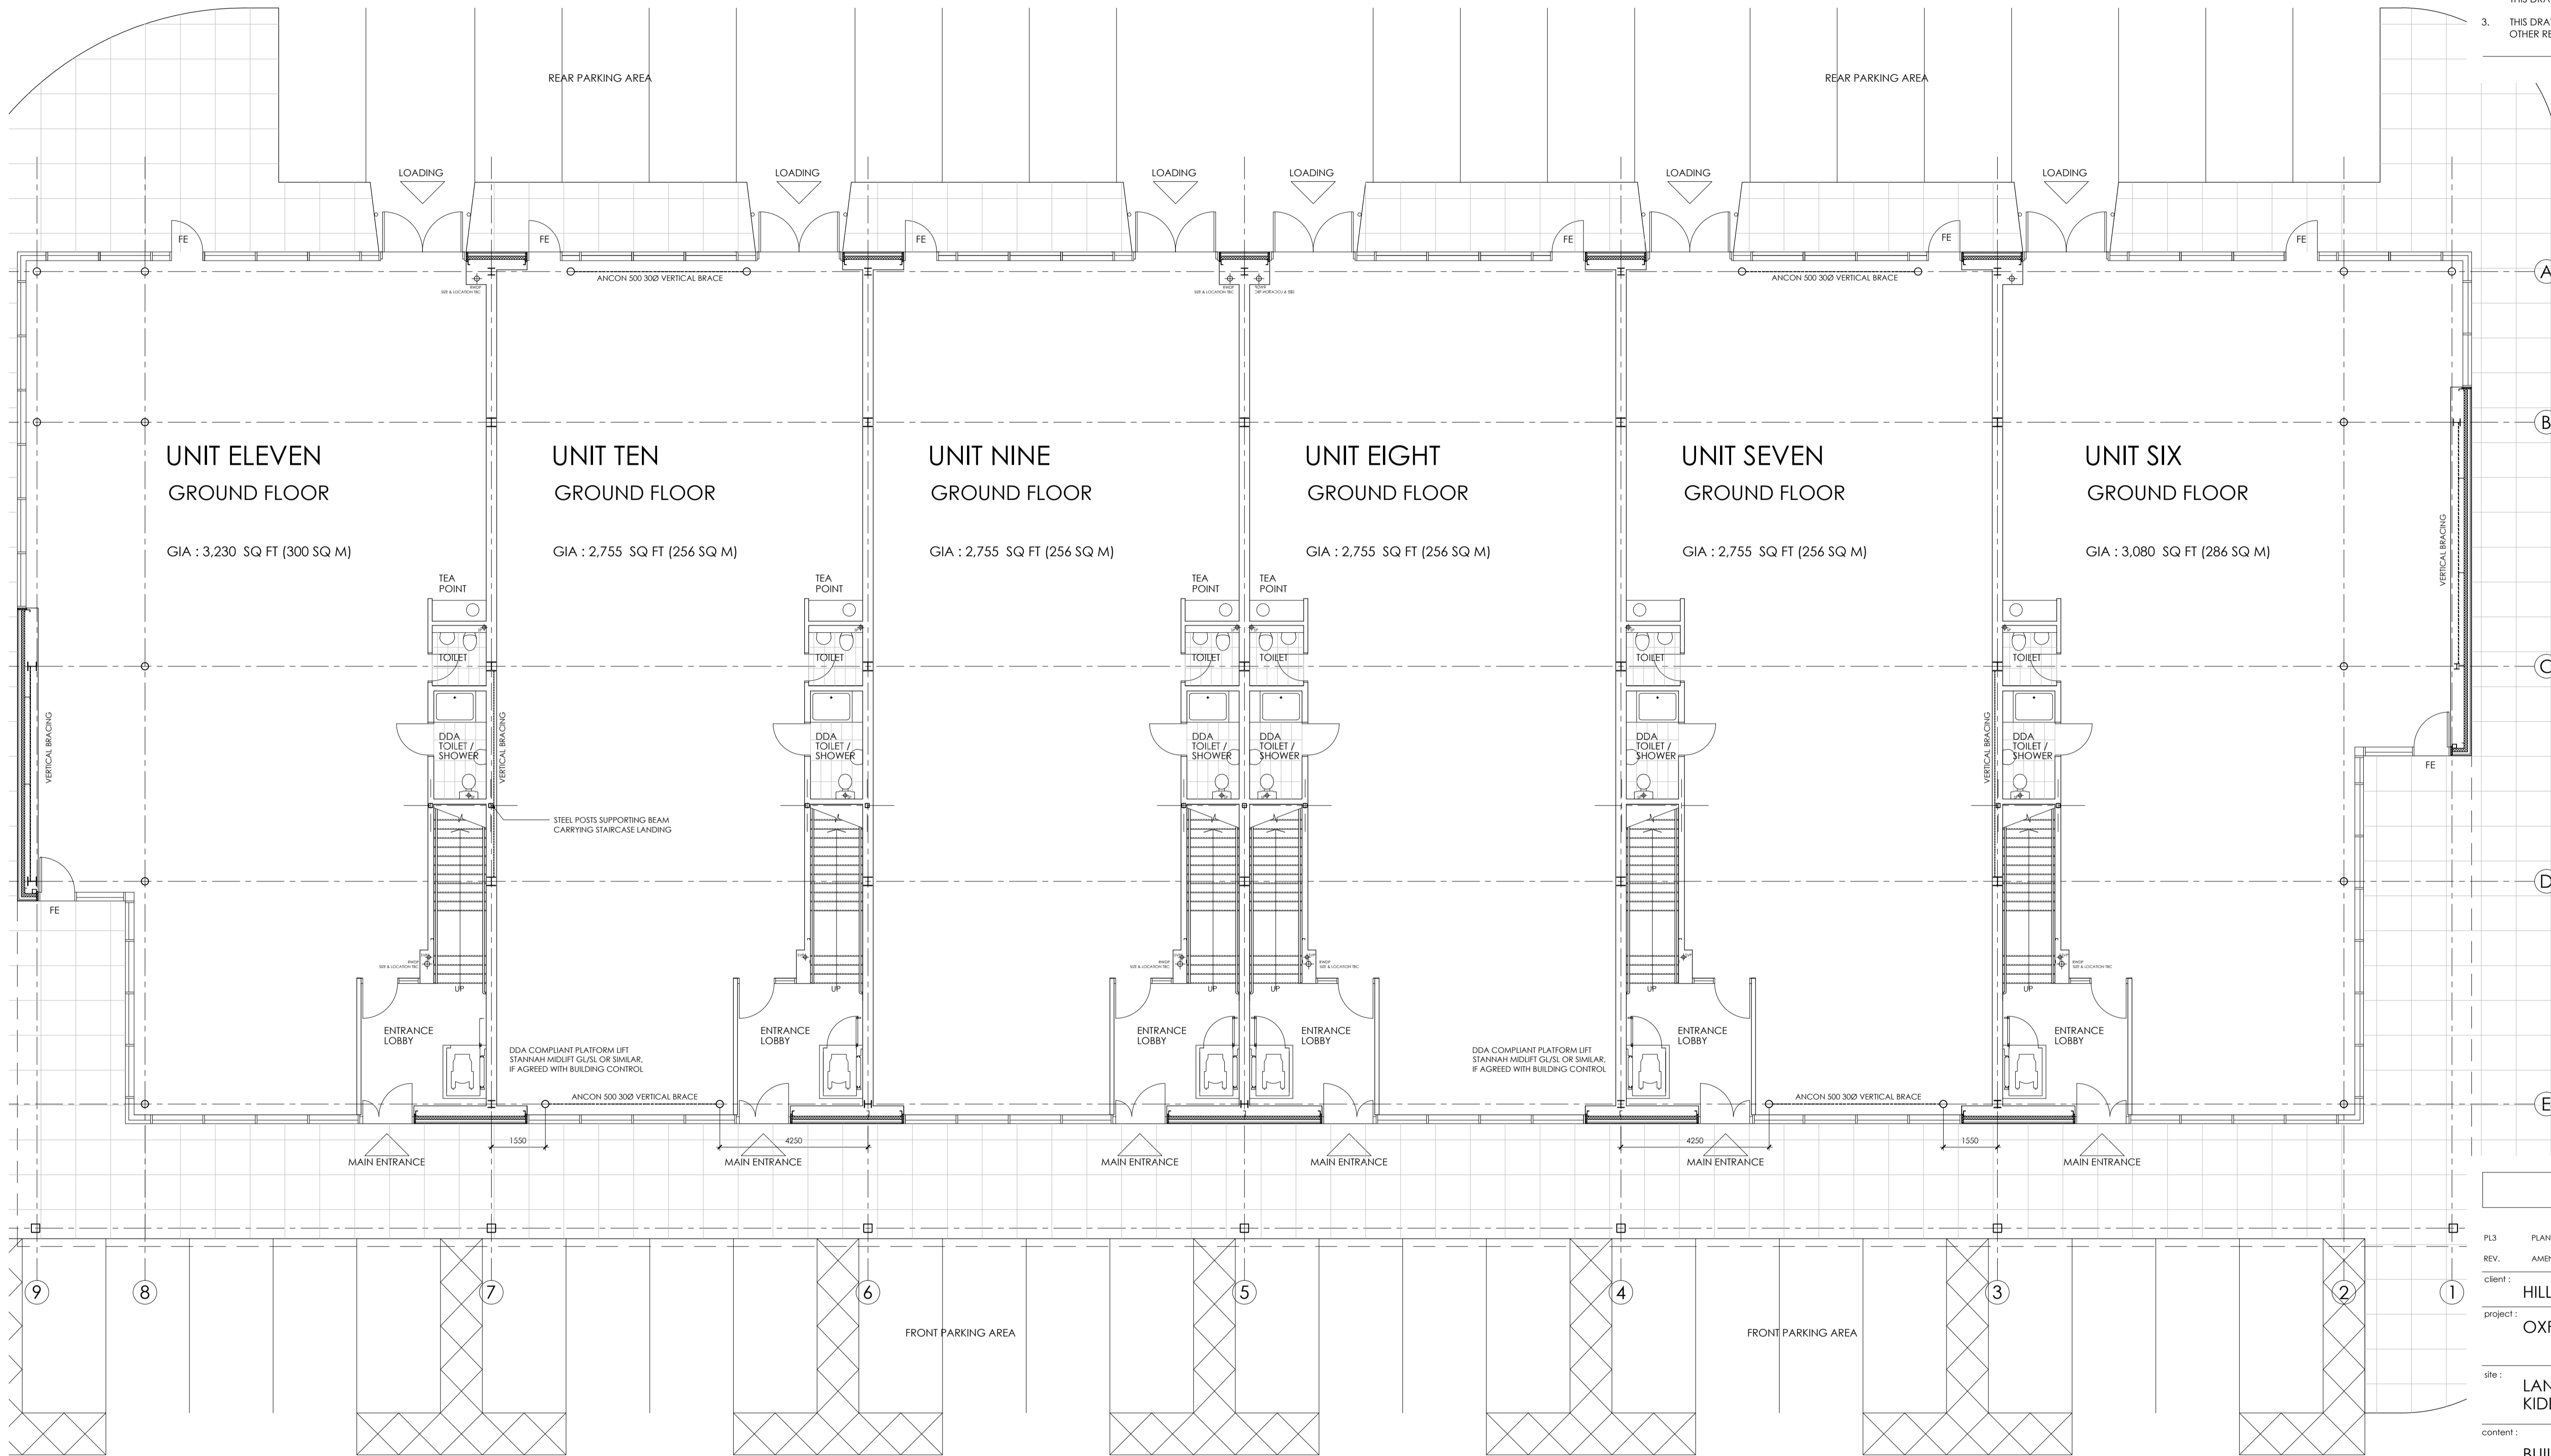

BUILDING 4B  
GROUND FLOOR PLAN  
SCALE 1:100

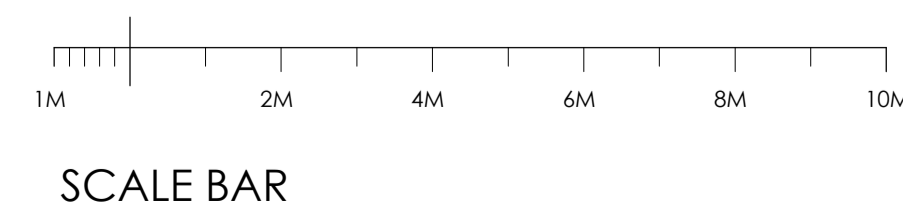

PLANNING ISSUE

|                                      |  |          |      |
|--------------------------------------|--|----------|------|
| PL3                                  | PLANNING ISSUE 3                         | 16.06.21 | MD   |
| REV.                                 | AMENDMENT                                | DATE     | AUTH |
| client:                              | HILL STREET HOLDINGS                     |          |      |
| project:                             | OXFORD TECHNOLOGY PARK                   |          |      |
| site:                                | LANGFORD LANE<br>KIDLINGTON, OXFORDSHIRE |          |      |
| content:                             | BUILDING 4B<br>GROUND FLOOR PLAN         |          |      |
| date:                                | FEB 2021                                 |          |      |
| scale:                               | 1 : 100 @ A1                             |          |      |
| ALL DIMENSIONS TO BE CHECKED ON SITE |  |          |      |

**GARRETT | MCKEE**  
ARCHITECTS  
RILEY HOUSE  
RILEY ROAD  
MARLOW  
BUCKINGHAMSHIRE  
T: 01628 907000  
www.garrettmckee.co.uk