




- IF THIS DRAWING HAS BEEN RECEIVED ELECTRONICALLY IT IS THE RECIPIENT'S RESPONSIBILITY TO PRINT THE DOCUMENT TO THE CORRECT SCALE.
- ALL DIMENSIONS ARE IN MILLIMETRES UNLESS STATED OTHERWISE. IT IS RECOMMENDED THAT INFORMATION IS NOT SCALED OFF THIS DRAWING.
- THIS DRAWING SHOULD BE READ IN CONJUNCTION WITH ALL OTHER RELEVANT DRAWINGS AND SPECIFICATIONS.

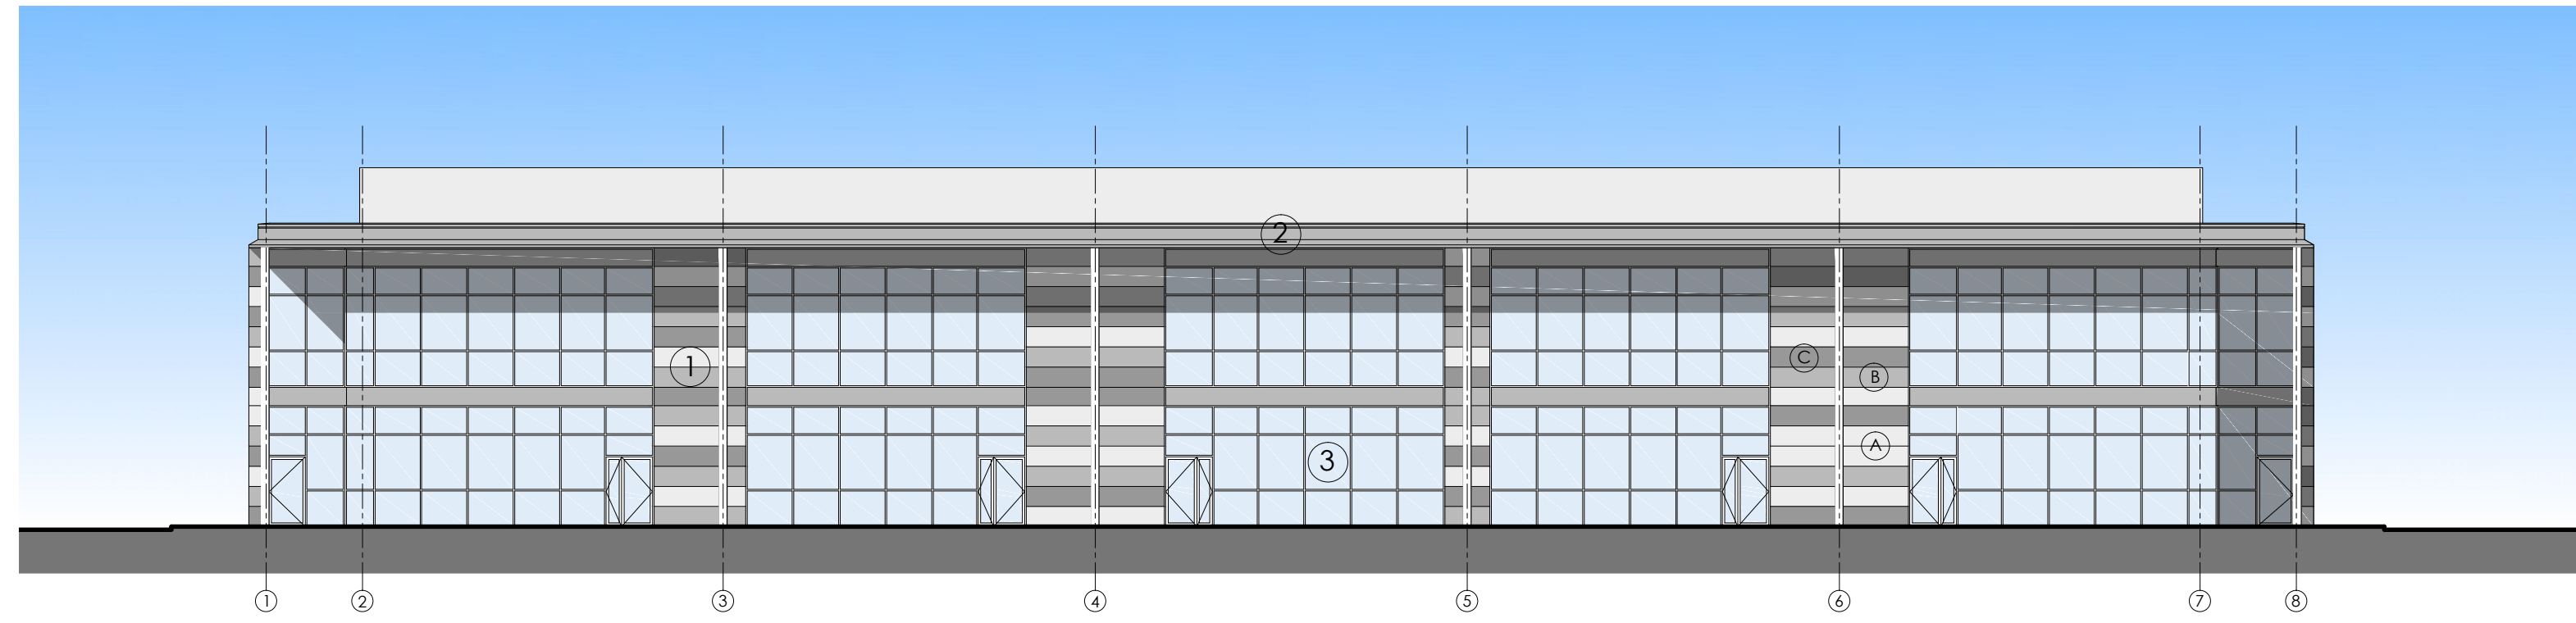


NORTH ELEVATION

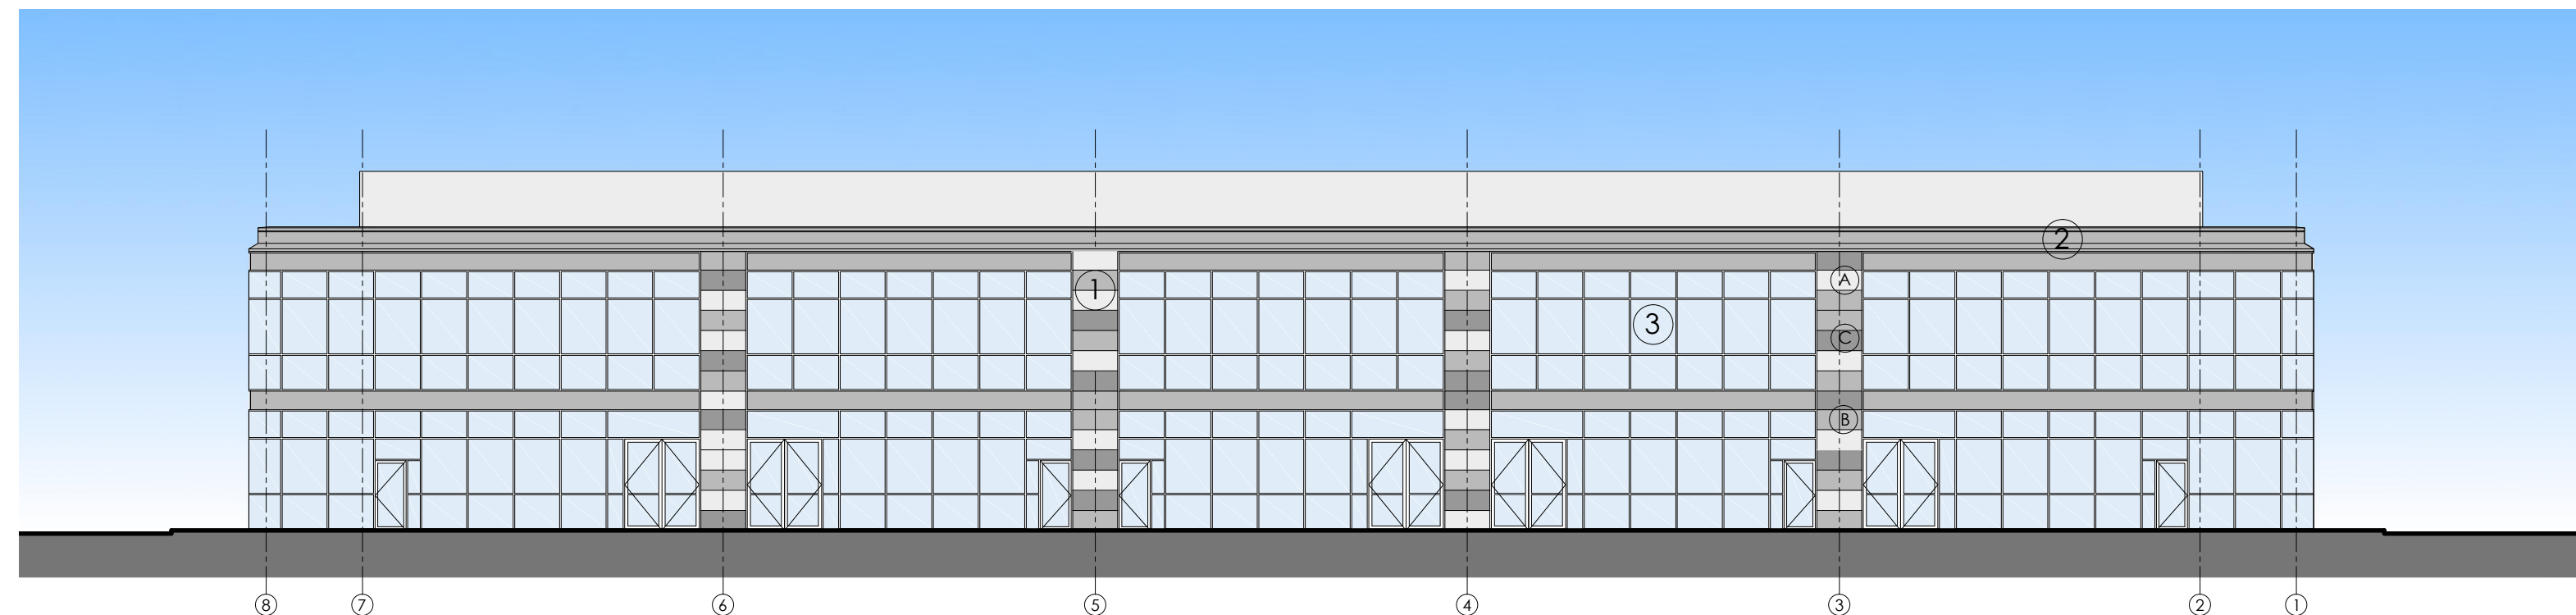


SOUTH ELEVATION

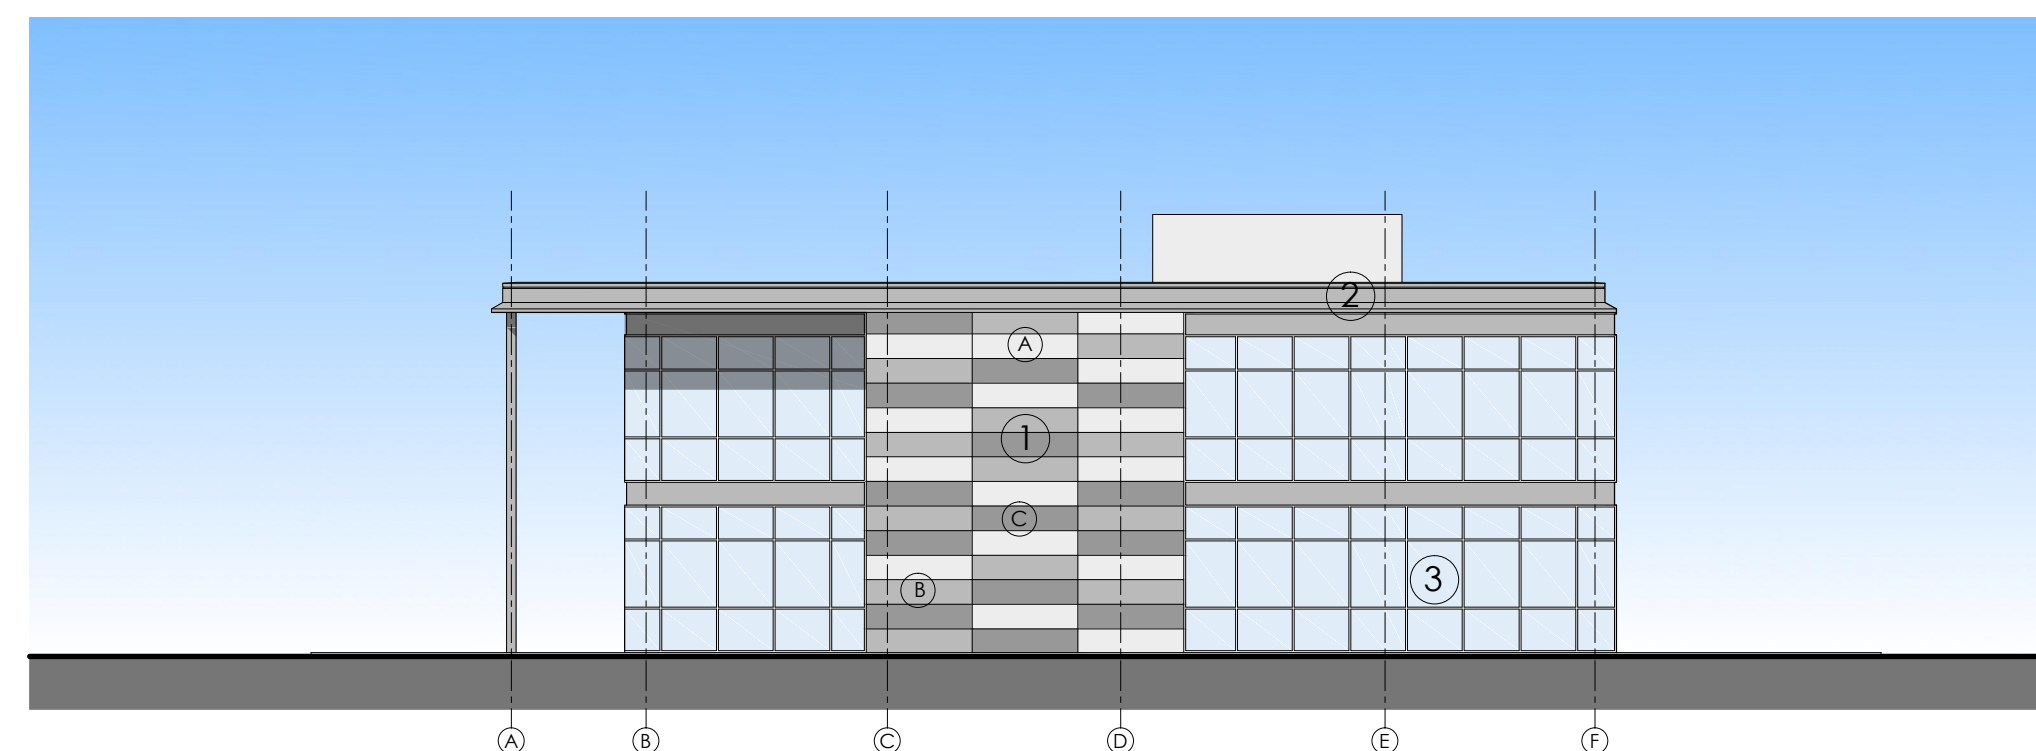

WEST ELEVATION

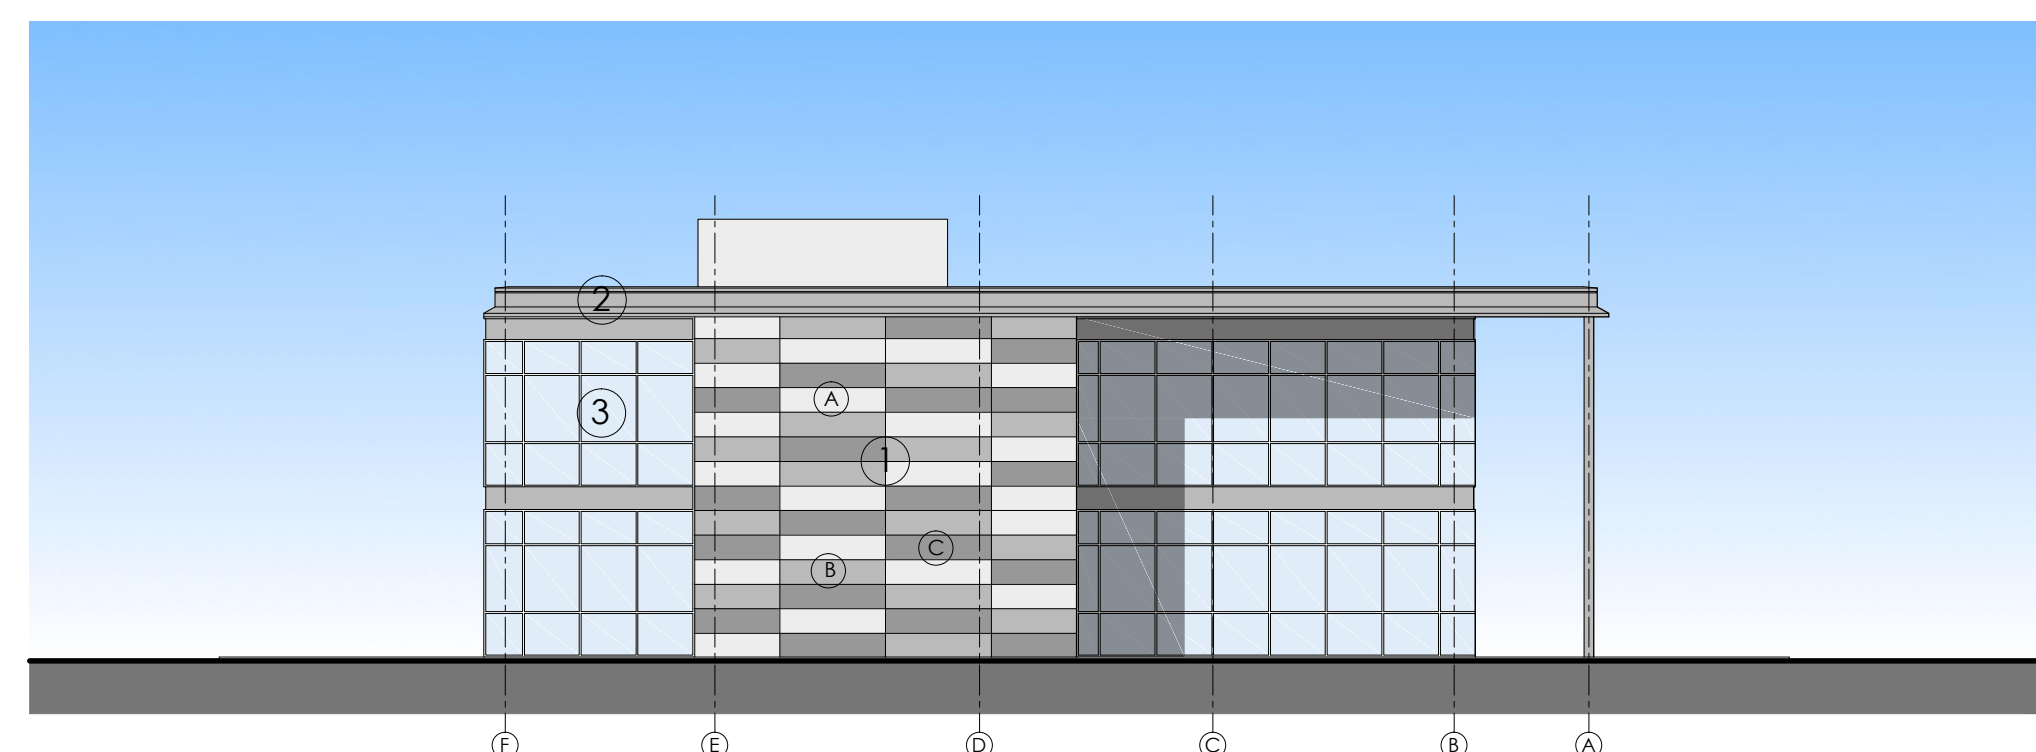

EAST ELEVATION

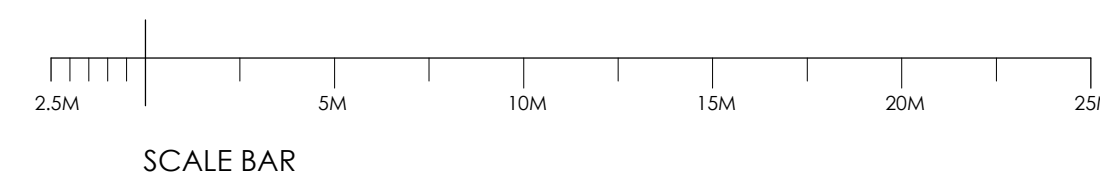

- ① **HORIZONTAL WALL PROFILE 1**
EQUITONE RAIN SCREEN CLADDING PANELS - HUNG FROM RAINSCREEN SUPPORT SYSTEM WITH INSULATED CLADDING KARRIER SYSTEM SECURED BEHIND
COLOUR - VARIES
U VALUE : 0.21 W/m²K - TO BRUKL DOCUMENT

- COLOUR / SHADE KEY**
- Ⓐ COLOUR : LIGHT GREY
REF : N161 PALE MIST (TBC)
- Ⓑ COLOUR : MID GREY
REF : N211 CLASSIC GREY (TBC)
- Ⓒ COLOUR : DARK GREY
REF : N251 ANTHRACITE (TBC)

- ② **ALUCABOND METAL BONDED PANEL**
COLOUR : (TBC)

- ③ **CURTAIN WALLING / WINDOWS**
FULLY THERMALLY BROKEN, POLYESTER POWDER COATED ALUMINIUM WINDOW SYSTEM COMPLETE WITH FACTORY SEALED DOUBLE GLAZED UNITS. SPANDREL PANELS ARE TO BE PILKINGTON SPANDREL GLASS (OR SIMILAR) OPAQUE GLASS PANELS.
COLOUR : BASALT GREY - RAL 7012 (TBC)
U VALUE : 1.4 W/m²K - TO BRUKL DOCUMENT
G-VALUE : 0.4 - GENERALLY
G-VALUE : 0.27 - TO GF FRONT ENTRANCE AREA GLAZING. (BETWEEN GRIDLINES E & F, FROM GFLL UP TO TOP OF SPANDREL PANELS)
GLASS TO BE ANTI - SUN GLASS.

- COLOUR / SHADE KEY**
- GLASS - CLEAR
- GLASS - LOOK-A-LIKE SPANDREL PANEL
RAL : RAL 7024 (TBC)

PLANNING ISSUE

PL3 PLANNING ISSUE 3 16.06.21 MD
REV. AMENDMENT DATE AUTHD

client : HILL STREET HOLDINGS

project : OXFORD TECHNOLOGY PARK

site : LANGFORD LANE
KIDLINGTON, OXFORDSHIRE

content : BUILDING 4A
ELEVATIONS

date : FEB 2021

scale : 1 : 200 @ A1

ALL DIMENSIONS TO BE CHECKED ON SITE

GARRETT | MCKEE
ARCHITECTS
RILEY HOUSE
RILEY ROAD
MARLOW
BUCKINGHAMSHIRE
T: 01628 907000
www.garrettmckee.co.uk

dtg.no : 2612 - 16 revision : PL3