



1. IF THIS DRAWING HAS BEEN RECEIVED ELECTRONICALLY IT IS THE RECIPIENT'S RESPONSIBILITY TO PRINT THE DOCUMENT TO THE CORRECT SCALE.
2. ALL DIMENSIONS ARE IN MILLIMETRES UNLESS STATED OTHERWISE. IT IS RECOMMENDED THAT INFORMATION IS NOT SCALED OFF THIS DRAWING.
3. THIS DRAWING SHOULD BE READ IN CONJUNCTION WITH ALL OTHER RELEVANT DRAWINGS AND SPECIFICATIONS.




SITE PLAN DIAGRAM
1:500

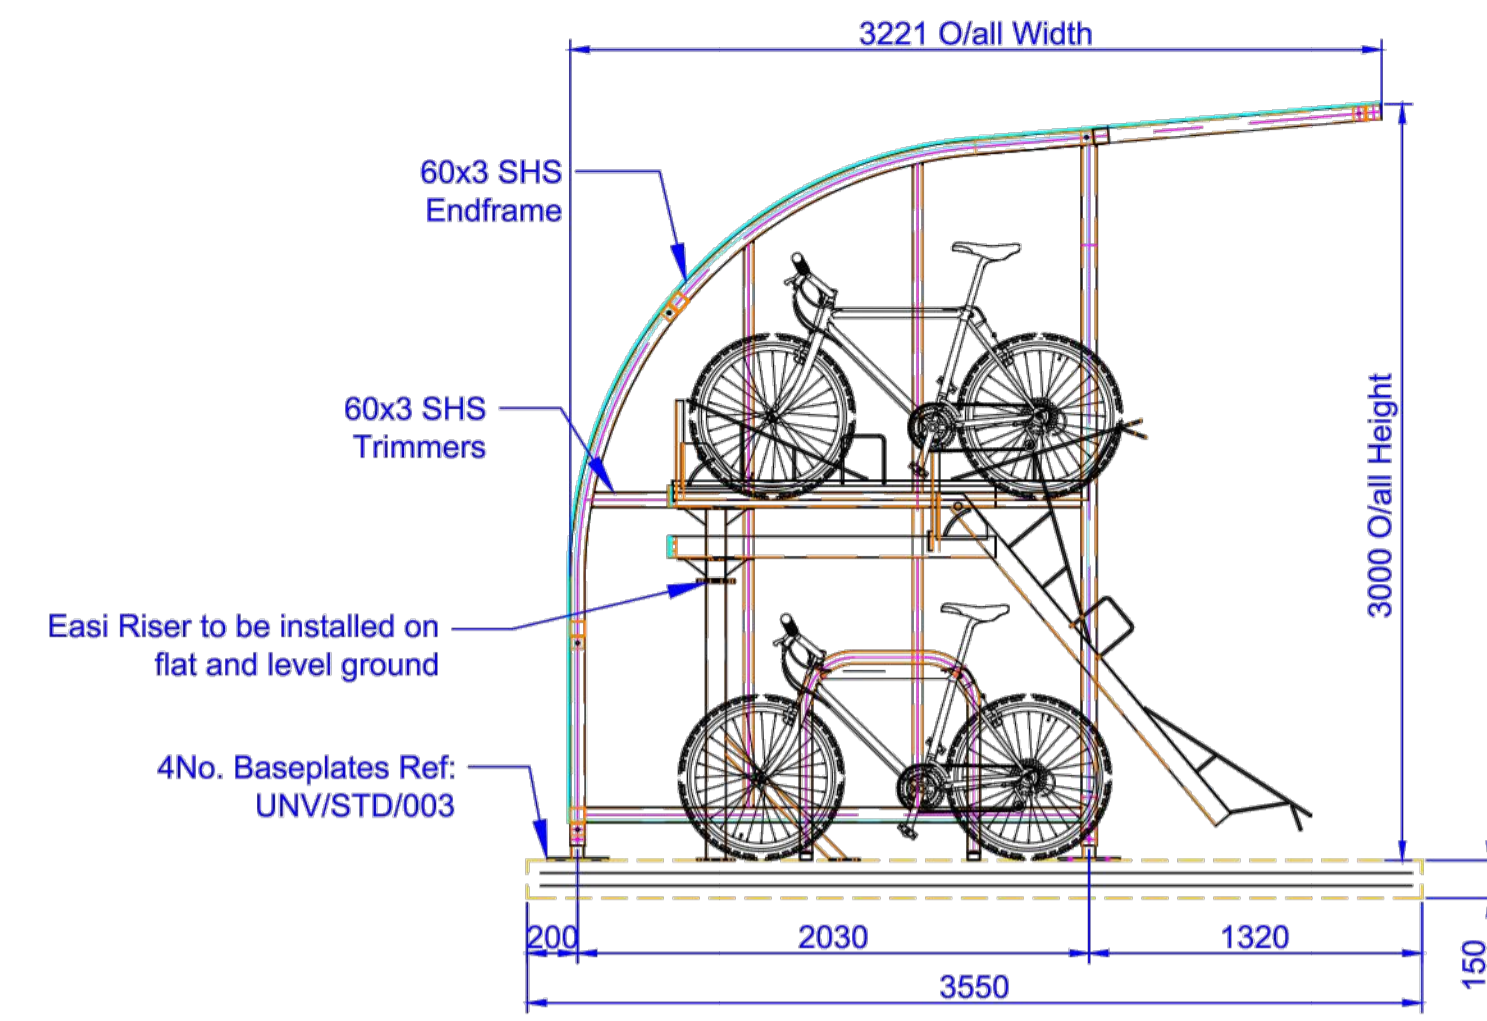

CYCLE SHELTER SIDE ELEVATION

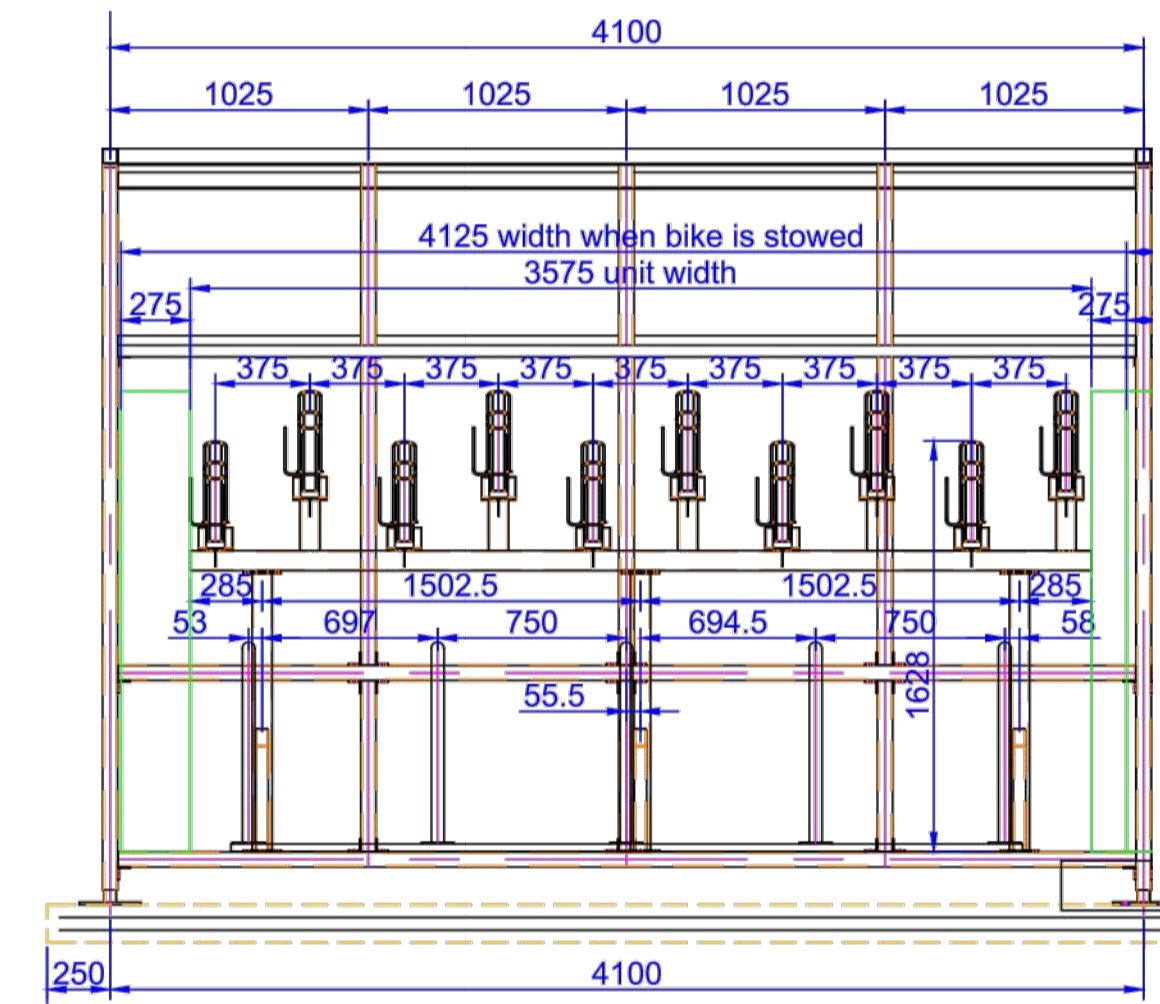

CYCLE SHELTER FRONT ELEVATION

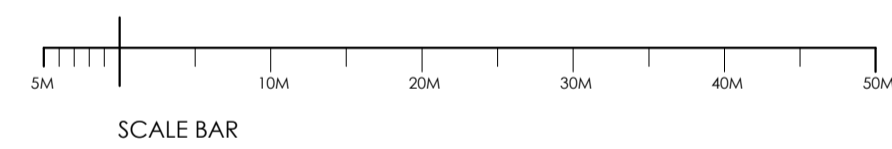

TYPICAL CYCLE SHELTER IMAGE

PLANNING

PL3	PLANNING ISSUE 3	IB	14.11.22	MD	
PL2	PLANNING ISSUE 2	IB	05.10.21	MD	
REV.	AMENDMENT		DRAWN	DATE	AUTHD

client : HILL STREET HOLDINGS

project : OXFORD TECHNOLOGY PARK

site : LANGFORD LANE, KIDLINGTON, OXFORDSHIRE

content : BUILDING 4A & 4B PROPOSED CYCLE LOCATIONS

date : FEBRUARY 2021

scale : 1:500 @ A1

ALL DIMENSIONS TO BE CHECKED ON SITE

GARRETT | MCKEE
ARCHITECTS

RILEY HOUSE
RILEY ROAD
MARLOW
BUCKINGHAMSHIRE
T. 01628 907000
www.garrettmckee.co.uk

dra.no : 2612 - 04 revision : PL3