




THE CONTRACTOR IS RESPONSIBLE FOR CHECKING ALL DIMENSIONS ON SITE. ANY DISCREPANCY SHOULD BE REPORTED TO THE CONSULTANT PRIOR TO COMMENCEMENT OF ANY WORKS.
IT IS THE CONTRACTOR'S RESPONSIBILITY TO DETERMINE THE LOCATION OF ALL UNDERGROUND SERVICES.
THIS DRAWING IS COPYRIGHT AND IS NOT TO BE REPRODUCED WITHOUT WRITTEN CONSENT OF THE PARTNERSHIP.

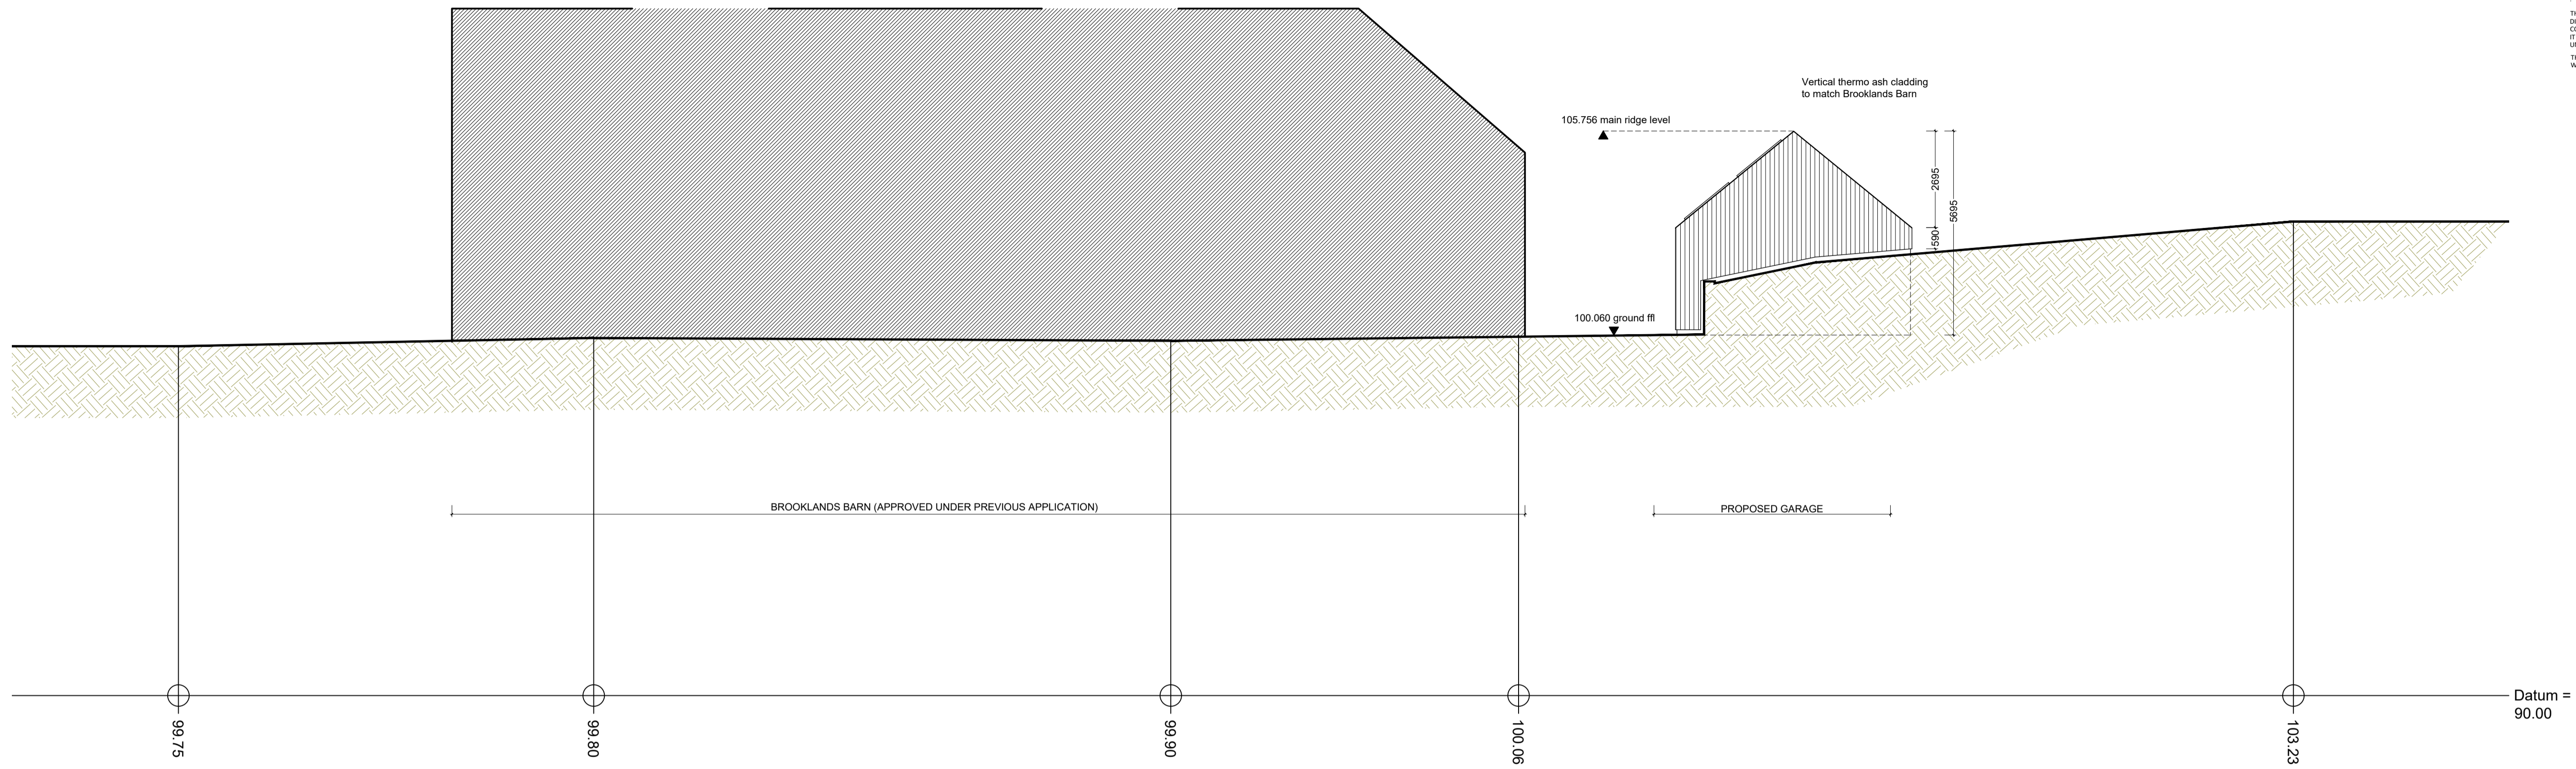

Proposed East Elevation

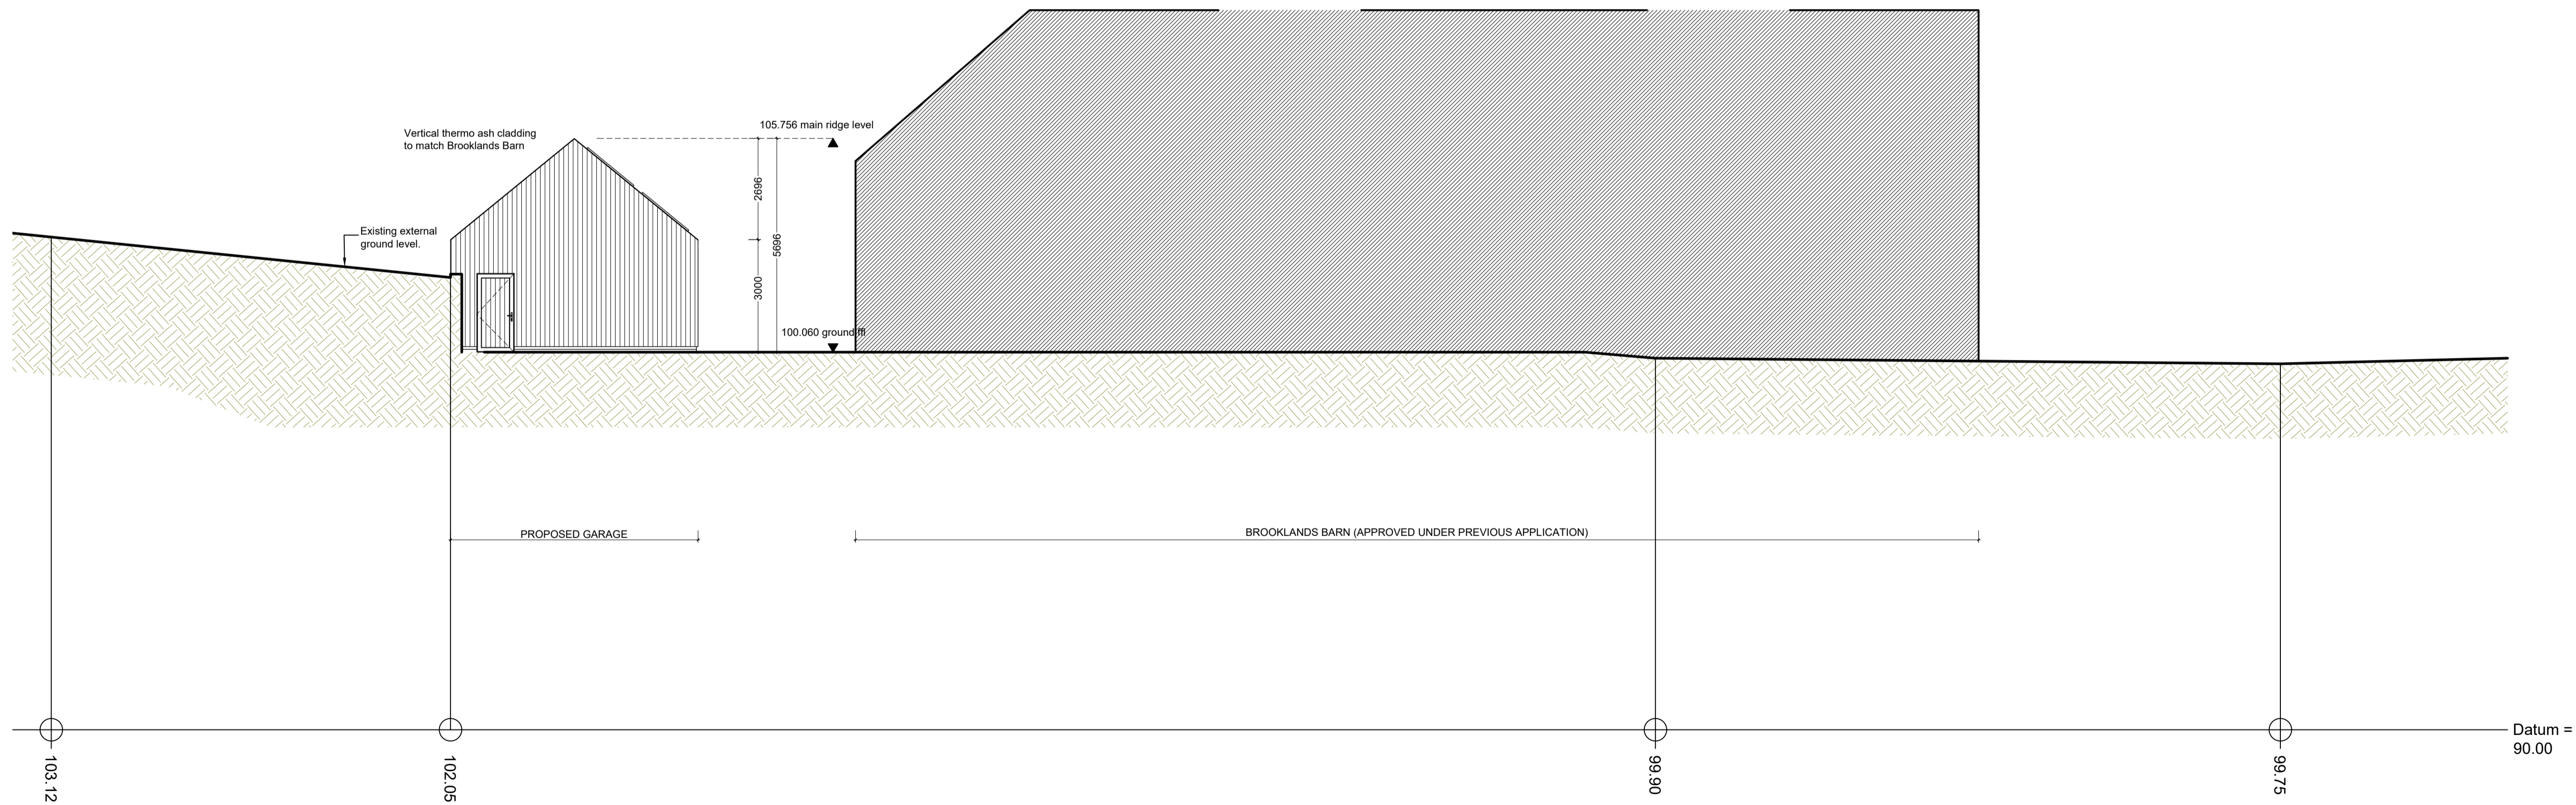

Proposed West Elevation

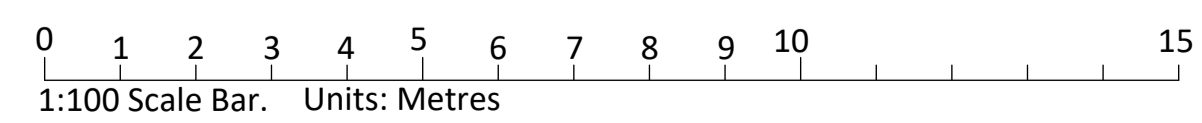

REVISION _____ DATE _____

PROJECT:
Brooklands Barn
Proposed Garage
CLIENT:
Mr and Mrs Bratt
DRAWING:
Proposed Elevations (Sheet 2 of 2)

DRAWING NUMBER:
4728/27

SCALE:
1:100@A11

DATE:
Jun '21

DRAWN:
YK

CHECKED:



Bricknells Barn
32 Lime Avenue
Eyton
Daventry
Northamptonshire NN11 3PG
t: (01327) 260585 f: (01327) 262353
enquiries@rogercoy.co.uk

Roger Coy Partnership Ltd Reg. No. 8569981