




THE CONTRACTOR IS RESPONSIBLE FOR CHECKING ALL DIMENSIONS ON SITE. ANY DISCREPANCY SHOULD BE REPORTED TO THE CONSULTANT PRIOR TO COMMENCEMENT OF ANY WORKS.  
IT IS THE CONTRACTOR'S RESPONSIBILITY TO DETERMINE THE LOCATION OF ALL UNDERGROUND SERVICES.  
THIS DRAWING IS COPYRIGHT AND IS NOT TO BE REPRODUCED WITHOUT WRITTEN CONSENT OF THE PARTNERSHIP.

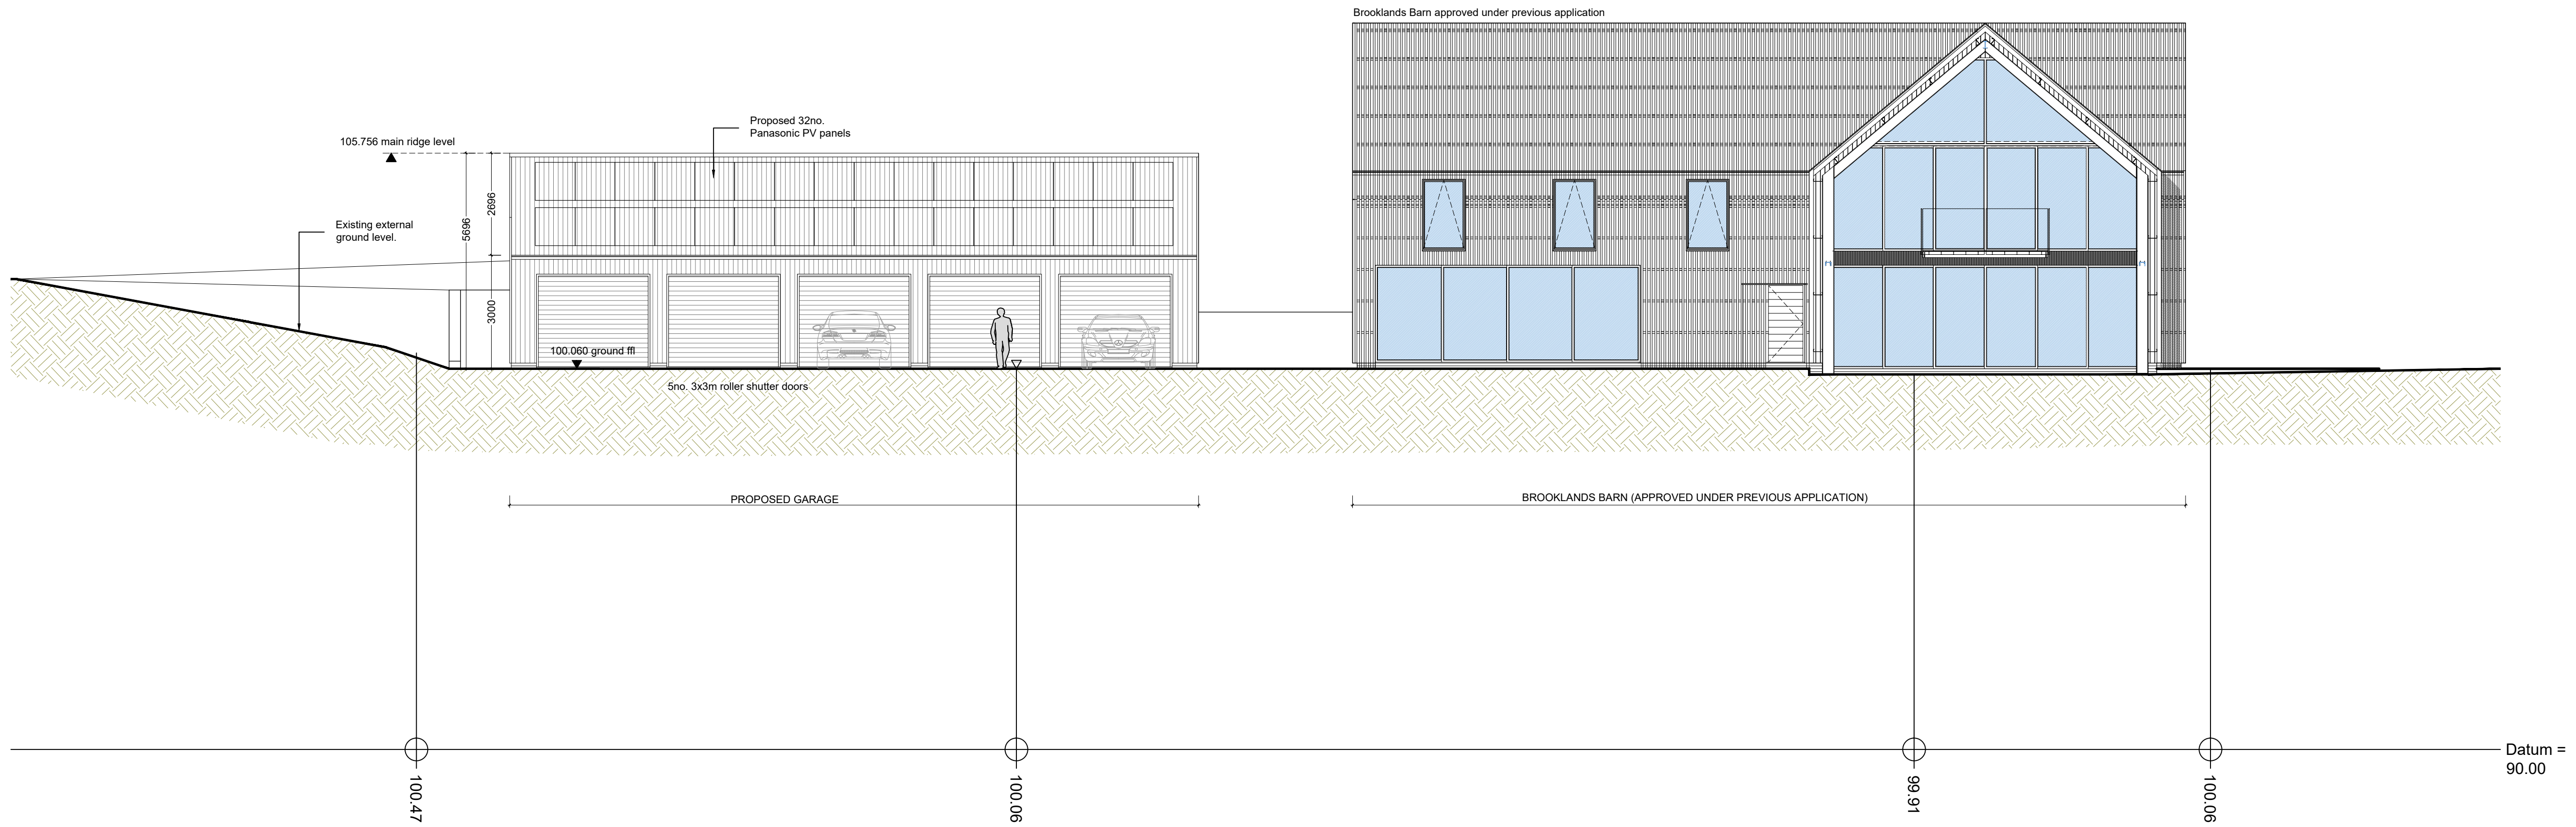

Proposed South Elevation

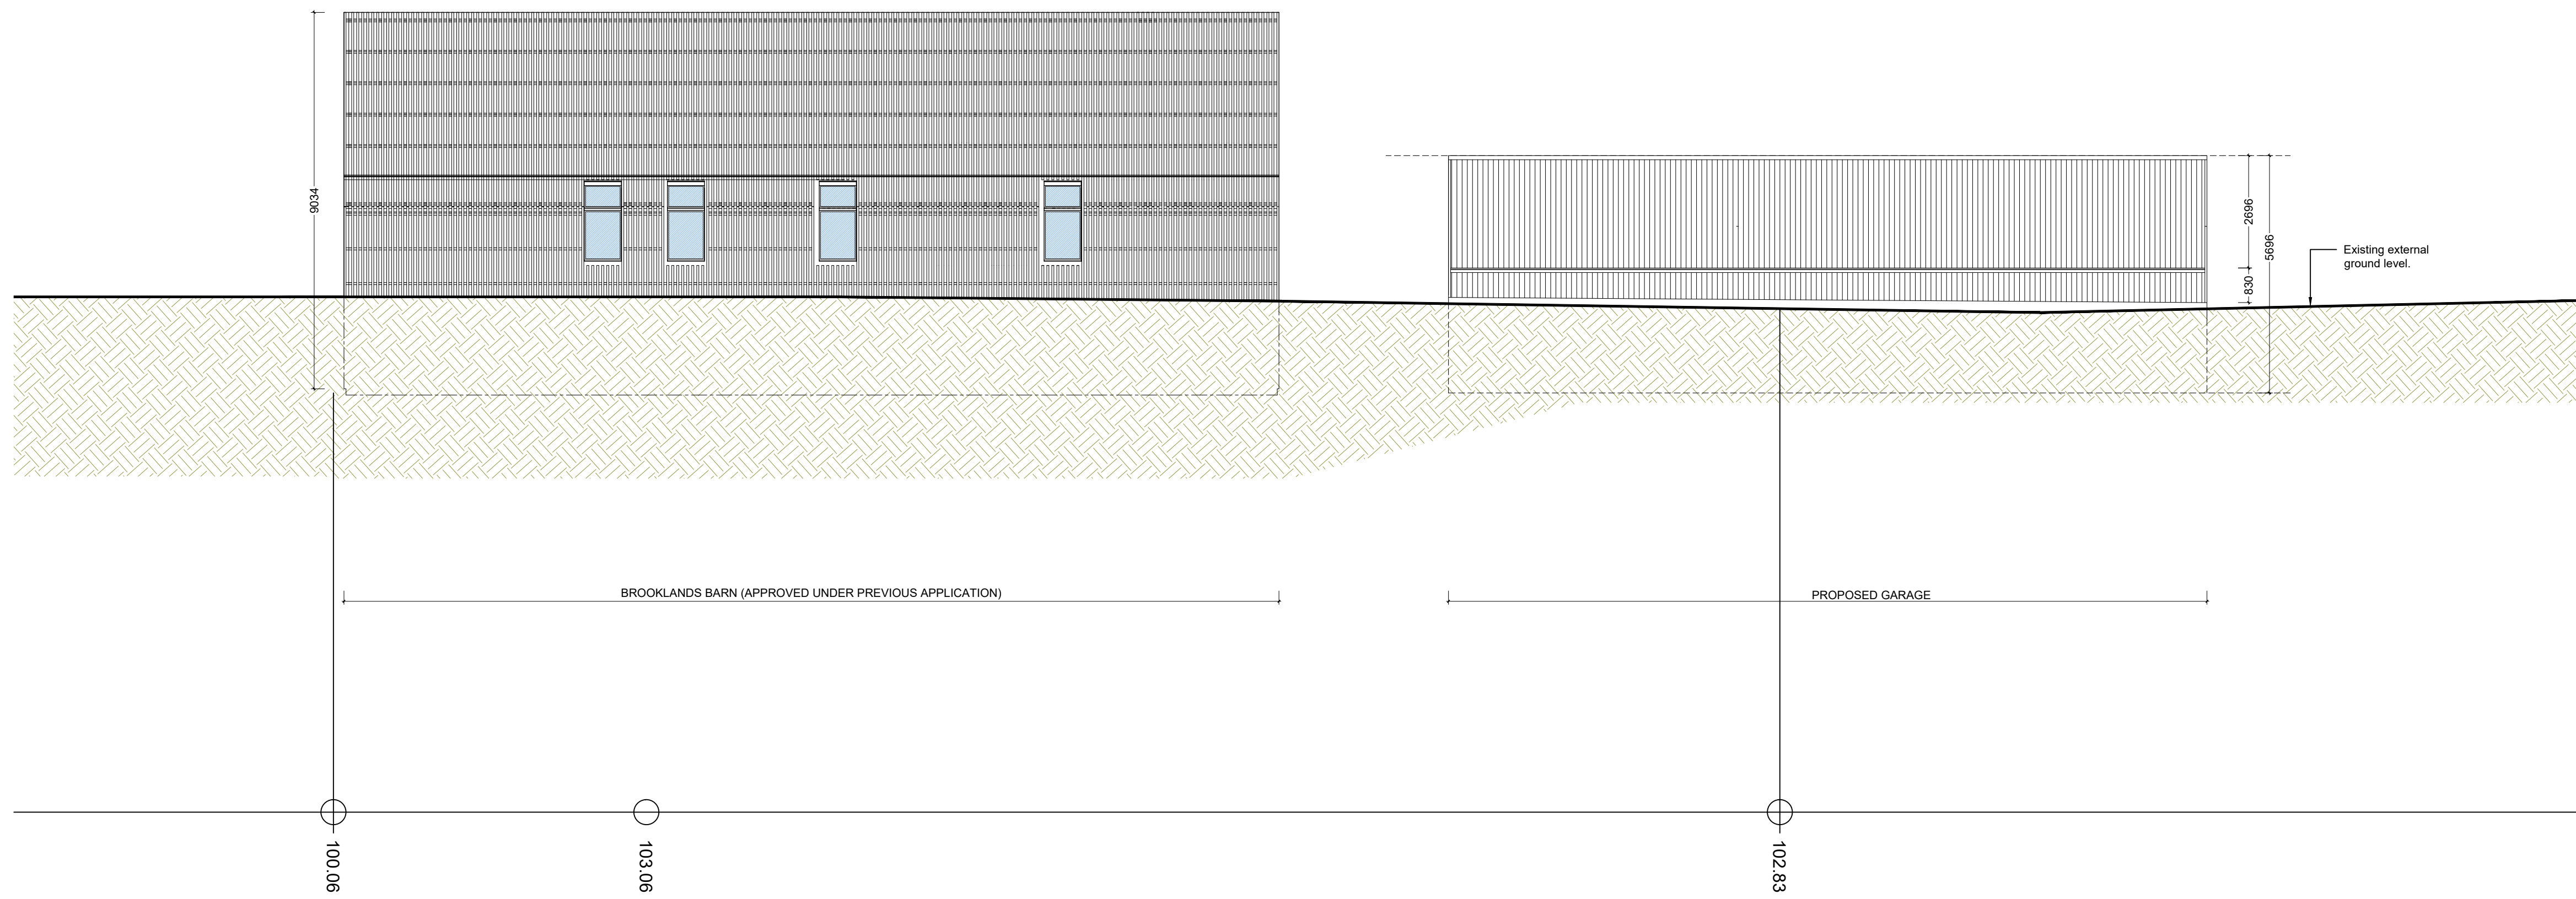

Proposed North Elevation

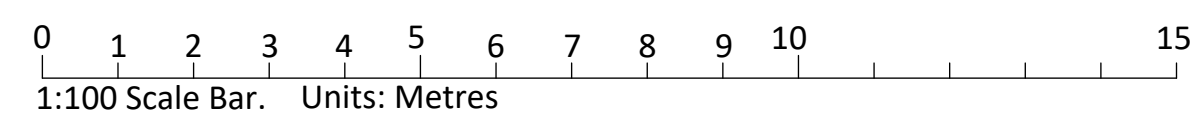

REVISION	DATE

PROJECT:  
Brooklands Barn  
Proposed Garage  
CLIENT:  
Mr and Mrs Bratt  
DRAWING:  
Proposed Elevations (Sheet 1 of 2)

DRAWING NUMBER:  
**4728/26**

SCALE: 1:100@A11 DATE: Jun '21

DRAWN: YK CHECKED: YK



Brickells Barn  
32 Lime Avenue  
Eyton  
Daventry  
Northamptonshire NN11 3PG  
t: (01327) 260585 f: (01327) 262353  
enquiries@rogercoy.co.uk  
Roger Coy Partnership Ltd Reg. No. 8569981