



Interlocking concrete tiles on pitched roof

 


Bitumenised felt  
on flat roof


EXISTING ROOF PLAN

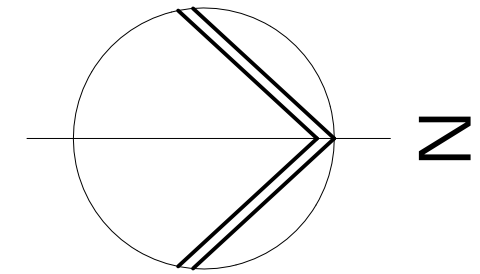

Natural Welsh slate on pitched roofs

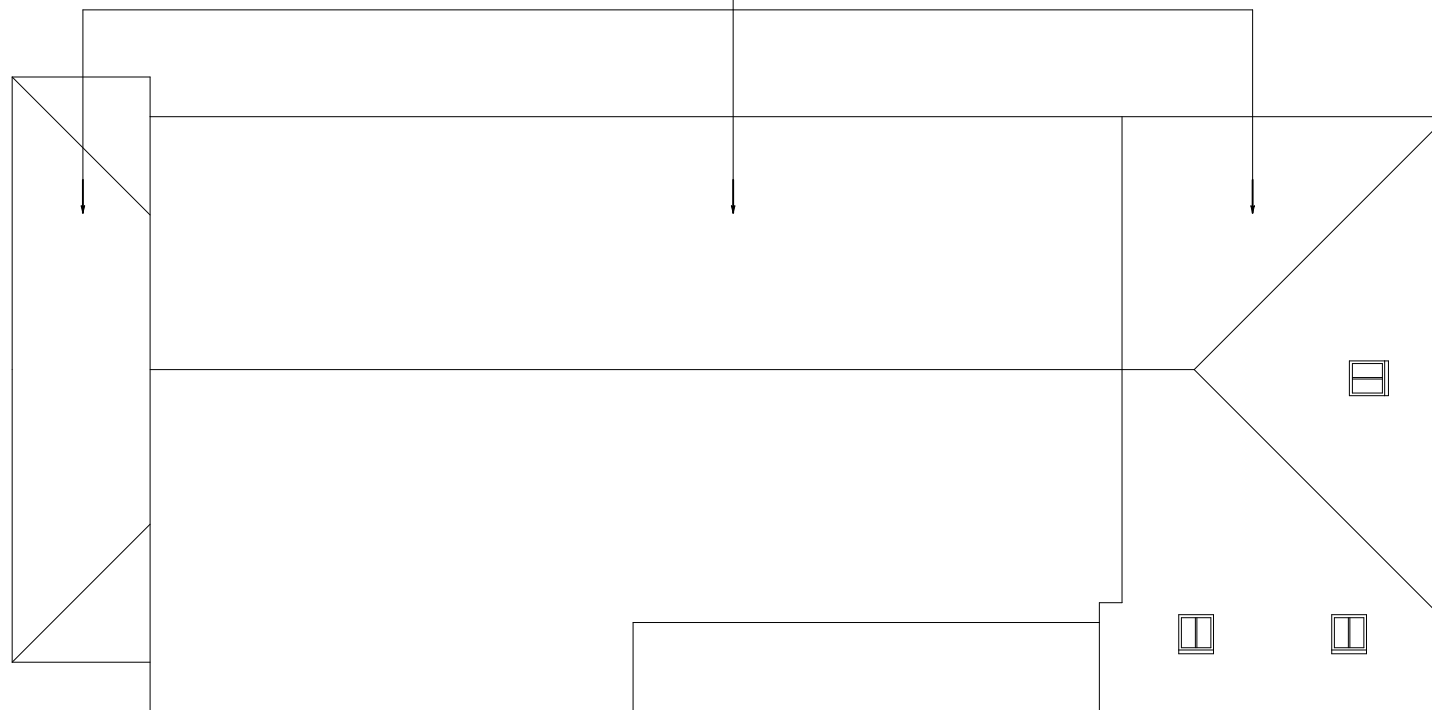

PROPOSED ROOF PLAN

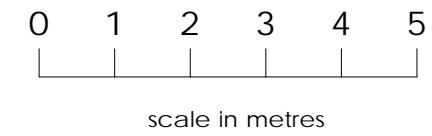

Moorhouse, Church Lane, Wendlebury, OX25 2PN.

Proposed extensions & alterations.

EXISTING & PROPOSED ROOF PLANS, scale 1:100

P3077/08

copyright 2021 Selwyn Palmer Architects

01494 881273

selpalmerarchitects@gmail.com