




Front Elevation




Side Elevation



Rear Elevation

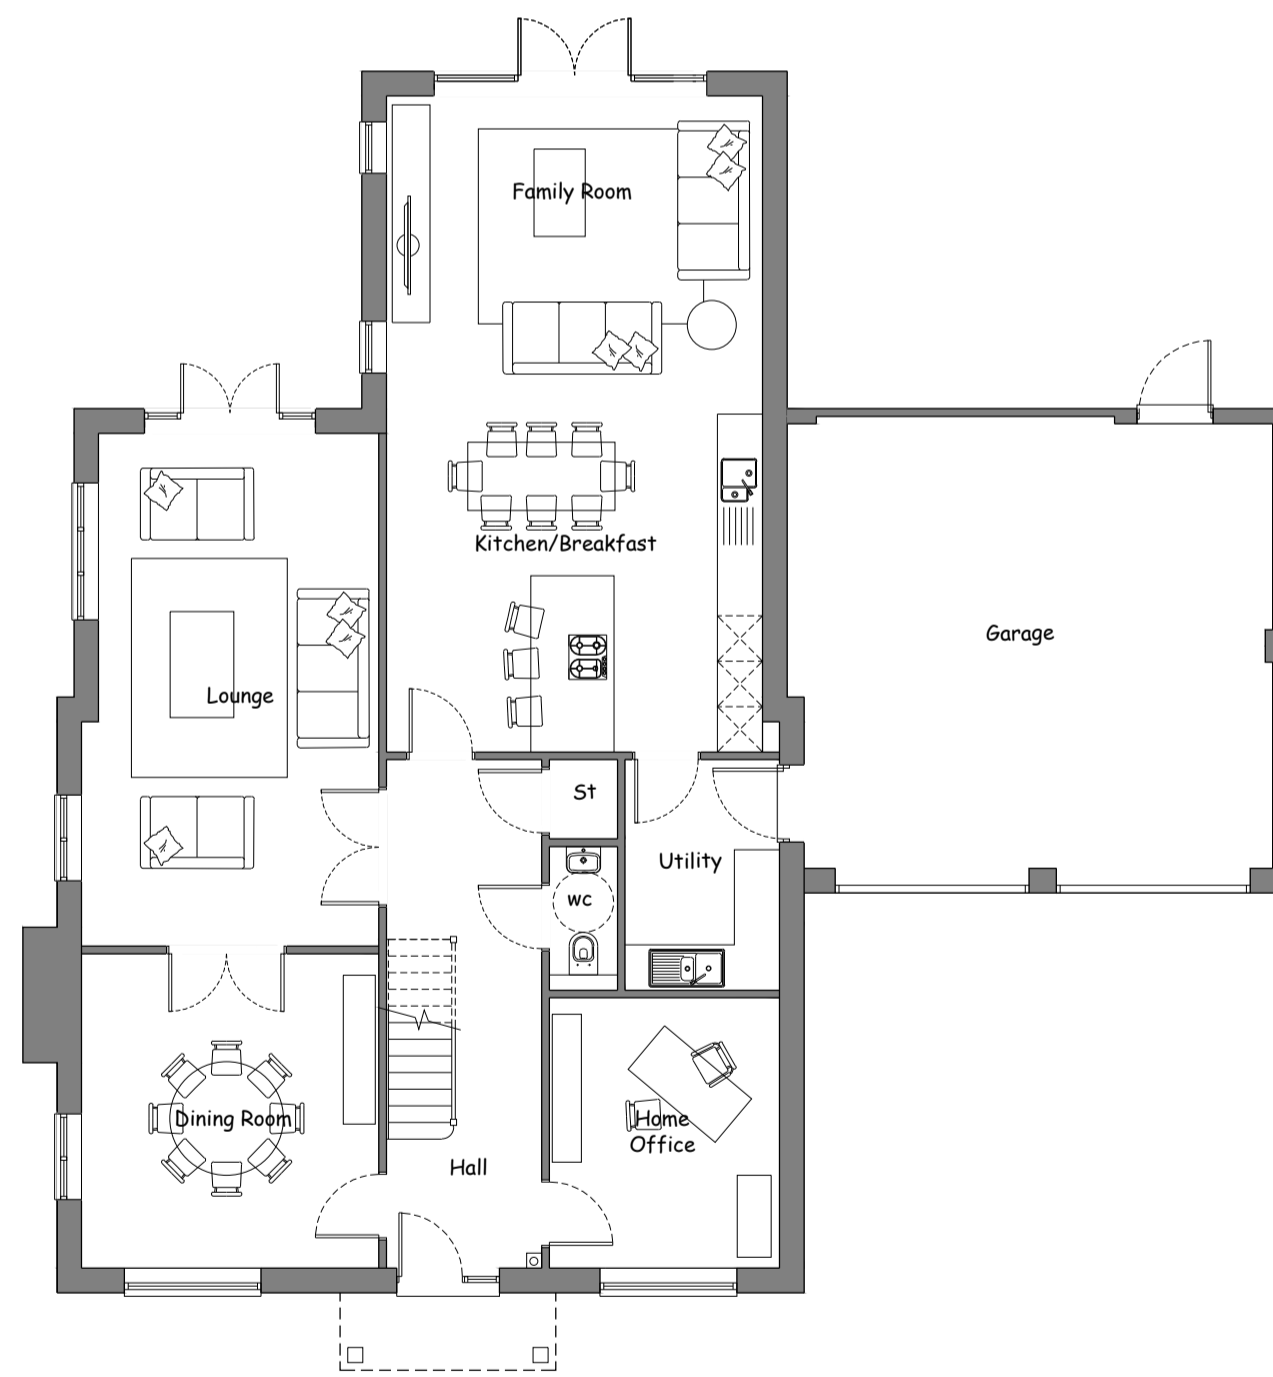

Ground Floor

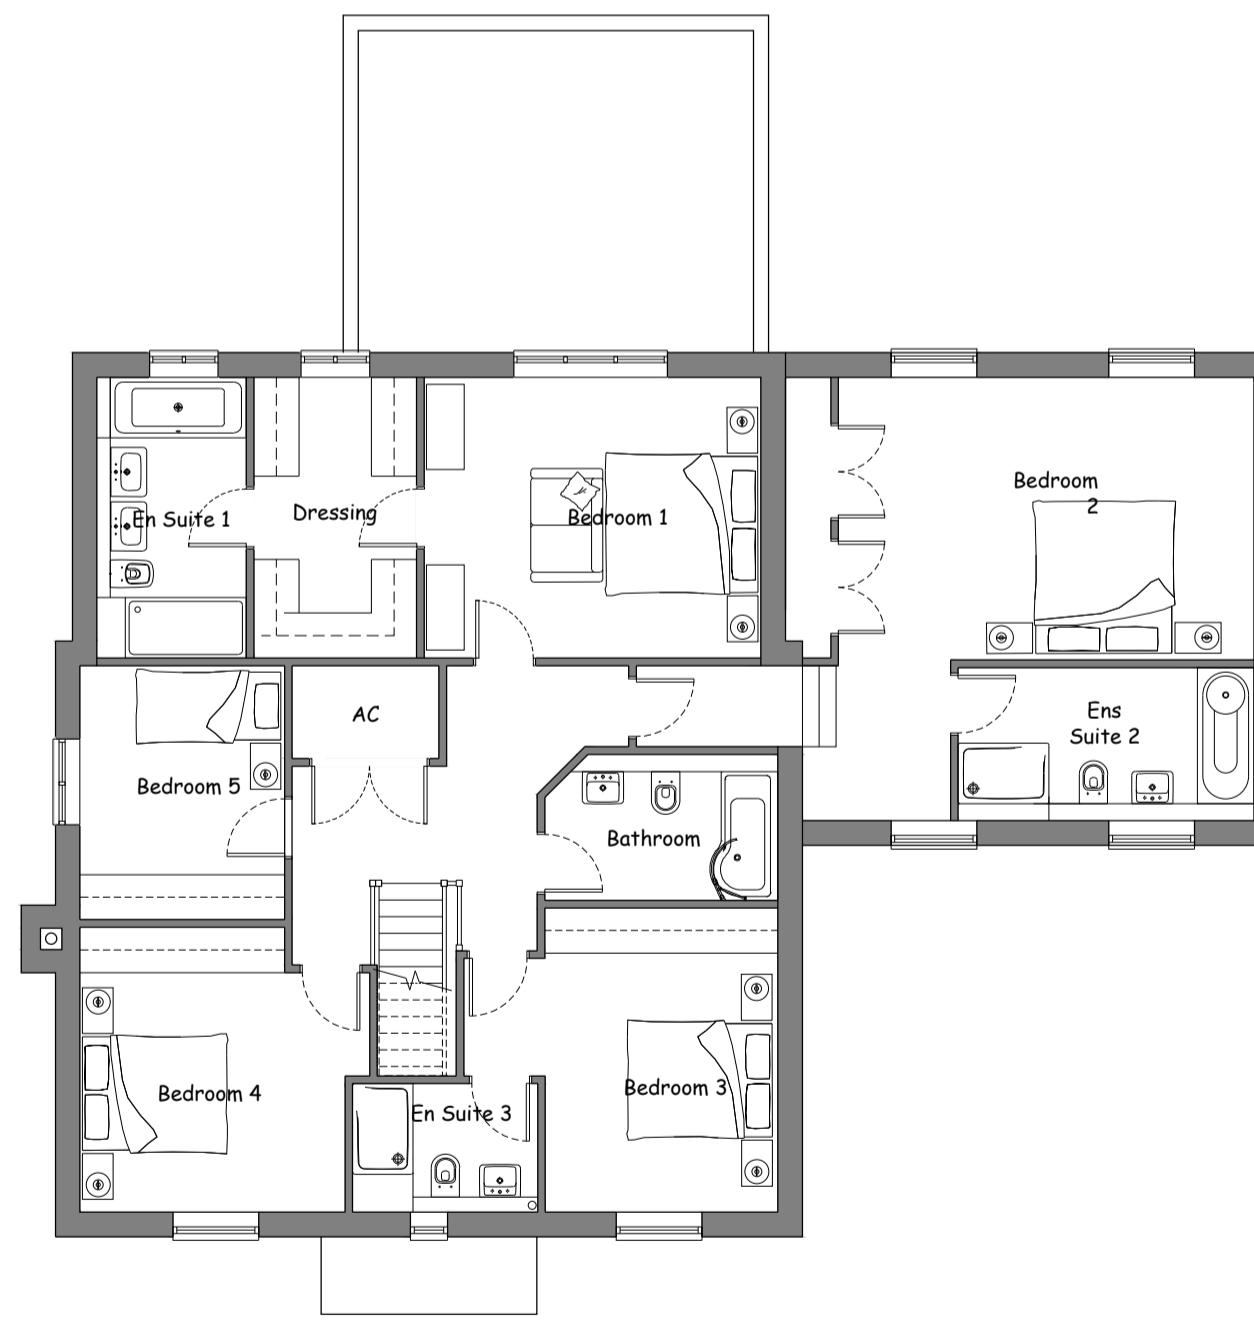


First Floor



Side Elevation

PLOT 3 IS HANDED



REV.	DATE	NOTE	PROJECT	DRAWING	DEPARTMENT	DRAWN BY	CHECKED BY	RECTORY HOMES LTD RECTORY HOUSE, THAME ROAD HADDENHAM, AYLESBURY, BUCKINGHAMSHIRE, HP17 8DA T: 01844 295100 F: 01844 295350 www.rectory.co.uk	
			SOUTH SIDE, STEEPLE ASTON	PLOT 1 & PLOT 3(HANDED) PLANS AND ELEVATIONS	PLANNING	GL			
					DRAWING No: P.224.4B.DH.1795 (2220)	SCALE: 1:100	PAPER: A1	REV: C	
					STATUS: PROPOSED	DATE: 17.04.19			