





Front Elevation

Side Elevation

Rear Elevation

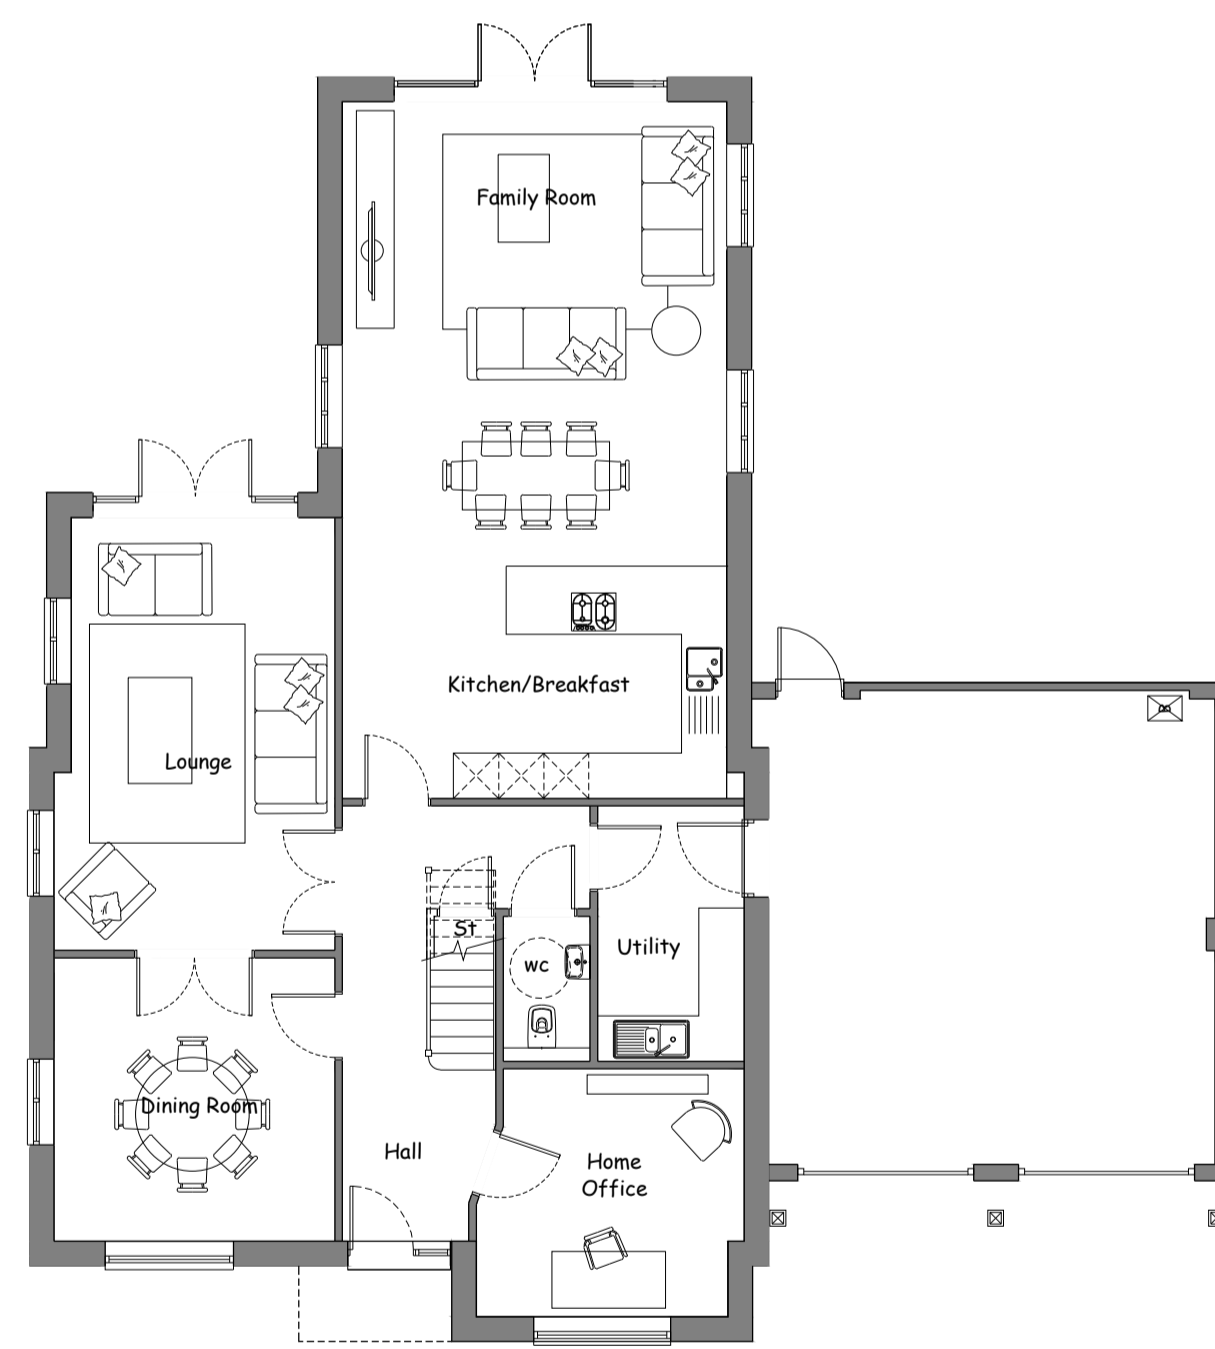


Ground Floor

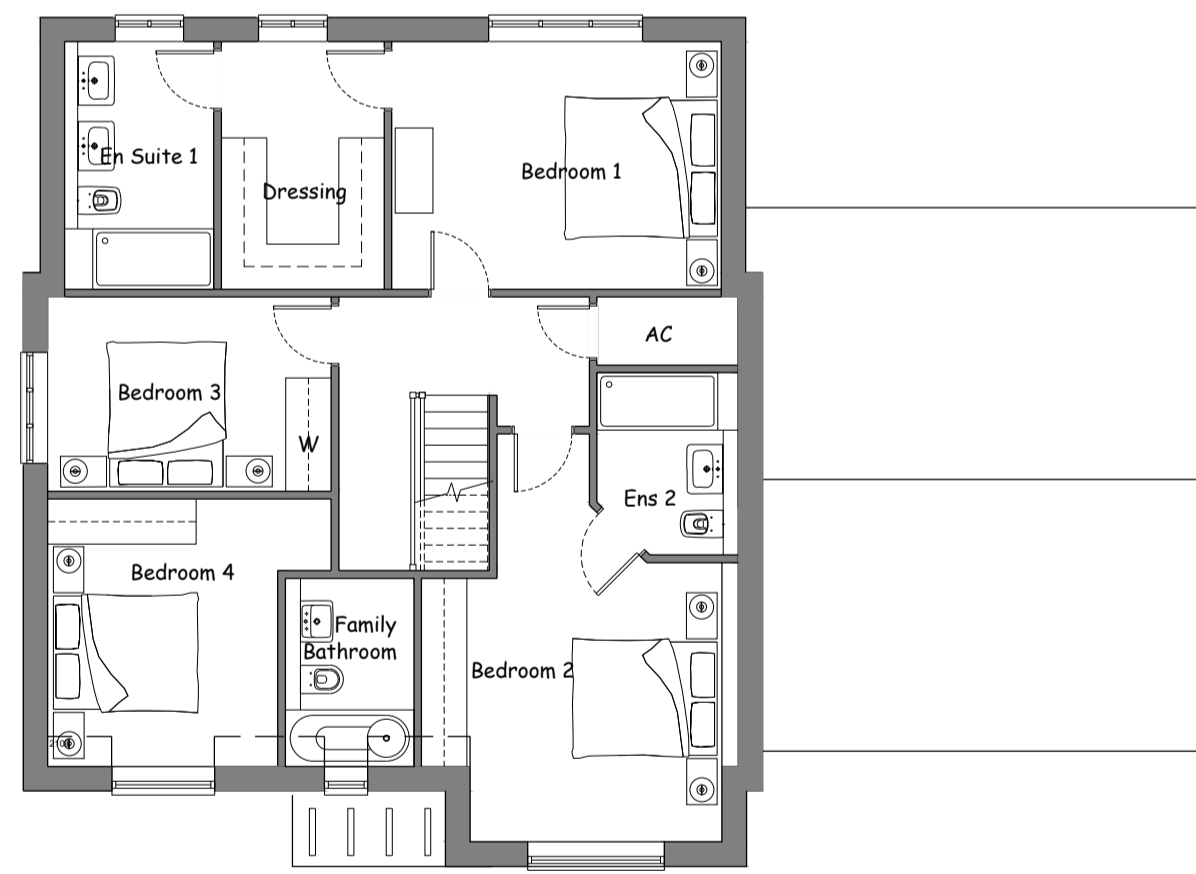

First Floor



Side Elevation

 

REV.	DATE	NOTE	PROJECT	DRAWING	DEPARTMENT	DRAWN BY	CHECKED BY	RECTORIES
			SOUTH SIDE, STEEPLE ASTON	PLOT 2 PLANS AND ELEVATIONS	PLANNING	LL		RECTORY HOMES LTD RECTORY HOUSE, THAME ROAD HADDENHAM, AYLESBURY, BUCKINGHAMSHIRE, HP17 8DA T: 01844 295100 F: 01844 295350 www.rectory.co.uk
					DRAWING No: P.224.4B.DH.1551	SCALE: 1:100	PAPER: A1	REV: C
					STATUS: APPROVED	DATE: 16.04.19		

