




Front Elevation



Side Elevation



Rear Elevation

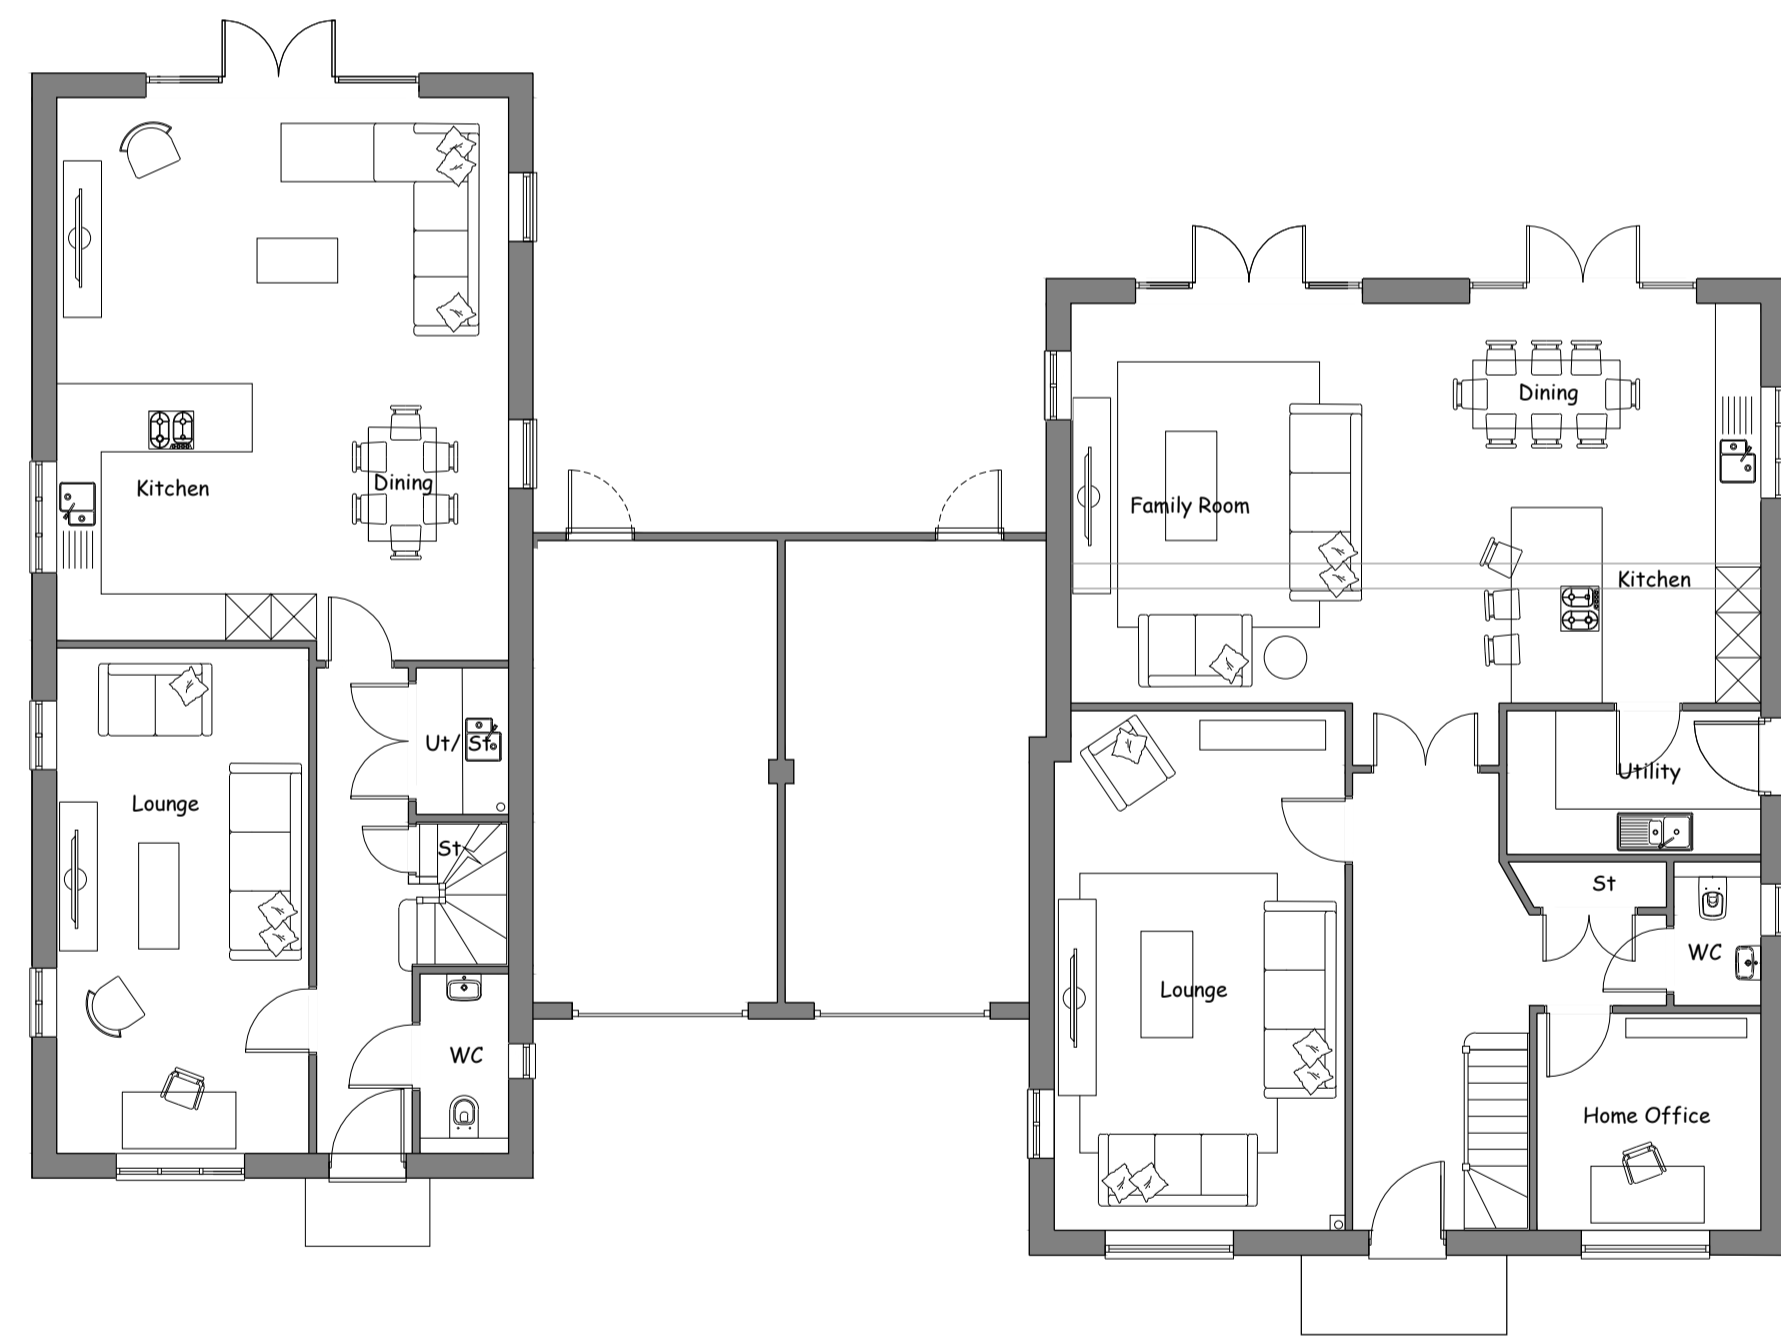


Ground Floor



First Floor



Side Elevation

 

REV.	DATE	NOTE	PROJECT	DRAWING	DEPARTMENT	DRAWN BY	CHECKED BY	RECTORY HOMES LTD RECTORY HOUSE, THAME ROAD HADDENHAM, AYLESBURY, BUCKINGHAMSHIRE, HP17 8DA T: 01844 295100 F: 01844 295350 www.rectory.co.uk	
			SOUTH SIDE, STEEPLE ASTON	PLOT 4 & 5 PLANS AND ELEVATIONS	PLANNING	CLB		SCALE: 1:100	PAPER: A1
								DATE: 12.11.21	REV: B