




Insertion Point

Basement

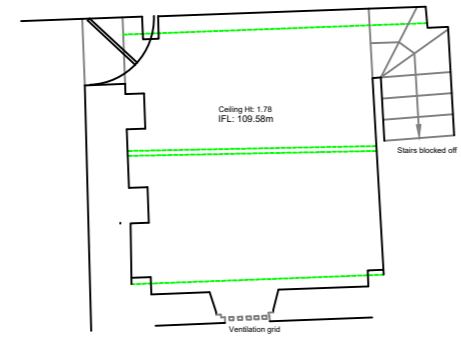


Insertion Point

Ground Floor

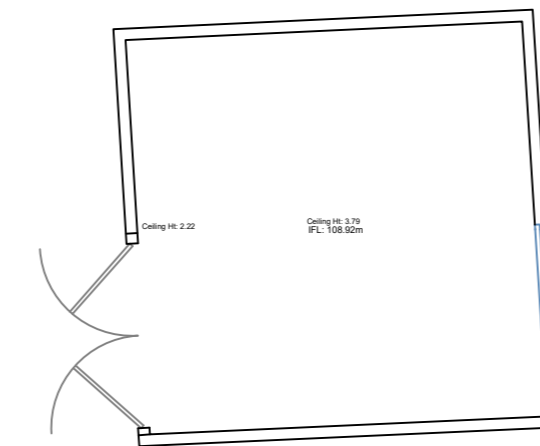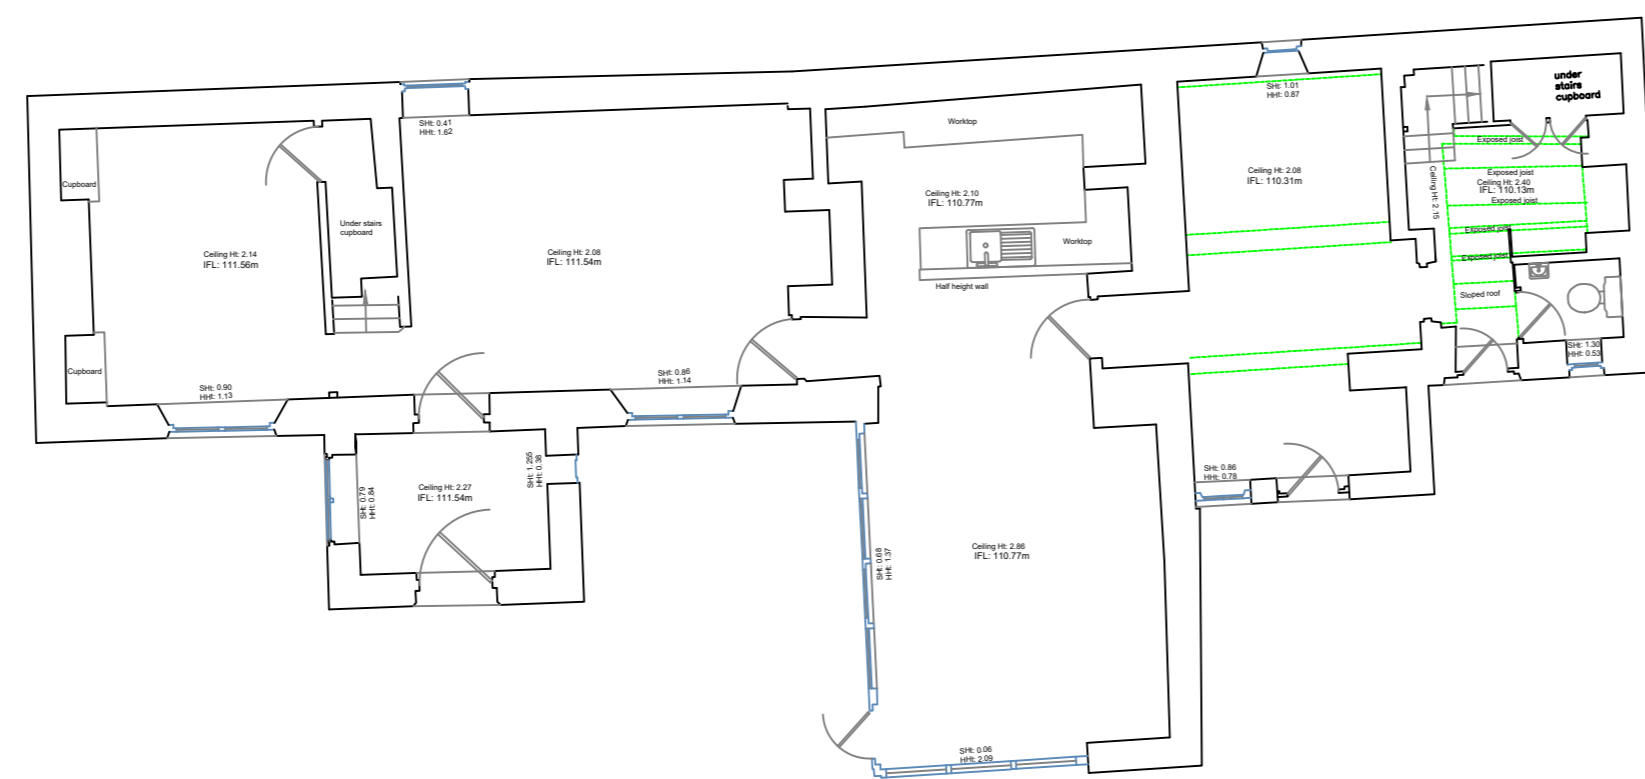

Insertion Point

First Floor

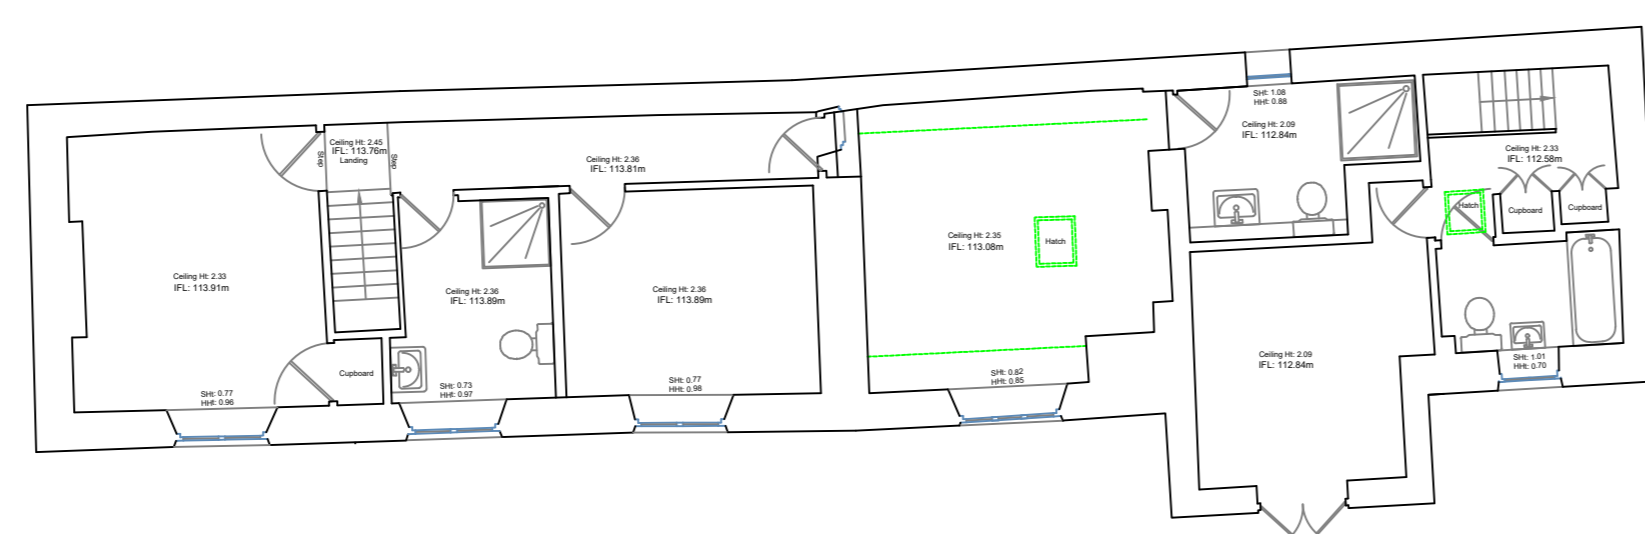

Survey Notes

1. This plan should be used for its original purpose only. M-EC accepts no responsibility for its drawings if they are supplied to any other party other than the original client.
2. The information shown has been surveyed in accordance to the accuracy of the base scale shown.
3. Boundaries shown are physical site features and may not represent legally conveyed ownership.
4. This survey has been orientated to the Ordnance Survey (O.S.) National Grid (OSGB36) via a Global Positioning System (GPS) and the O.S. Active Network (OS Net).
5. No scale factor has been applied to the survey therefore the coordinates shown are not true O.S. coordinates.

REV	AMENDMENTS	PO	AS	PO	03/03/2023
DRN	CHK	APP	DATE		
PROJECT: COW LANE STEEPLE ASTON OXFORDSHIRE					
DRAWING TITLE: MEASURED BUILDING SURVEY FLOOR PLANS					
CLIENT: SQUIRE AND PARTNERS LLP					
DRAWING NUMBER: 26322_06_180_01.1					
REVISION	SHEET SIZE	SCALE			
-	A0	1:100			
STATUS: FOR INFORMATION					
<b>M-EC</b> GEOMATICS		Telephone: 01202 264 753 Email: gpi@me-ec.co.uk Website: www.me-ec.co.uk ORDNANCE SURVEY © CROWN COPYRIGHT 2015. ALL RIGHTS RESERVED. LICENSE NUMBER: 10005866.			