


Do not scale from this drawing. All dimensions to be checked on site. All omissions and discrepancies to be reported to the Architect immediately

This work is copyright and shall not be reproduced or used for any other purpose without the written permission of Squire and Partners.

--- Site Boundary

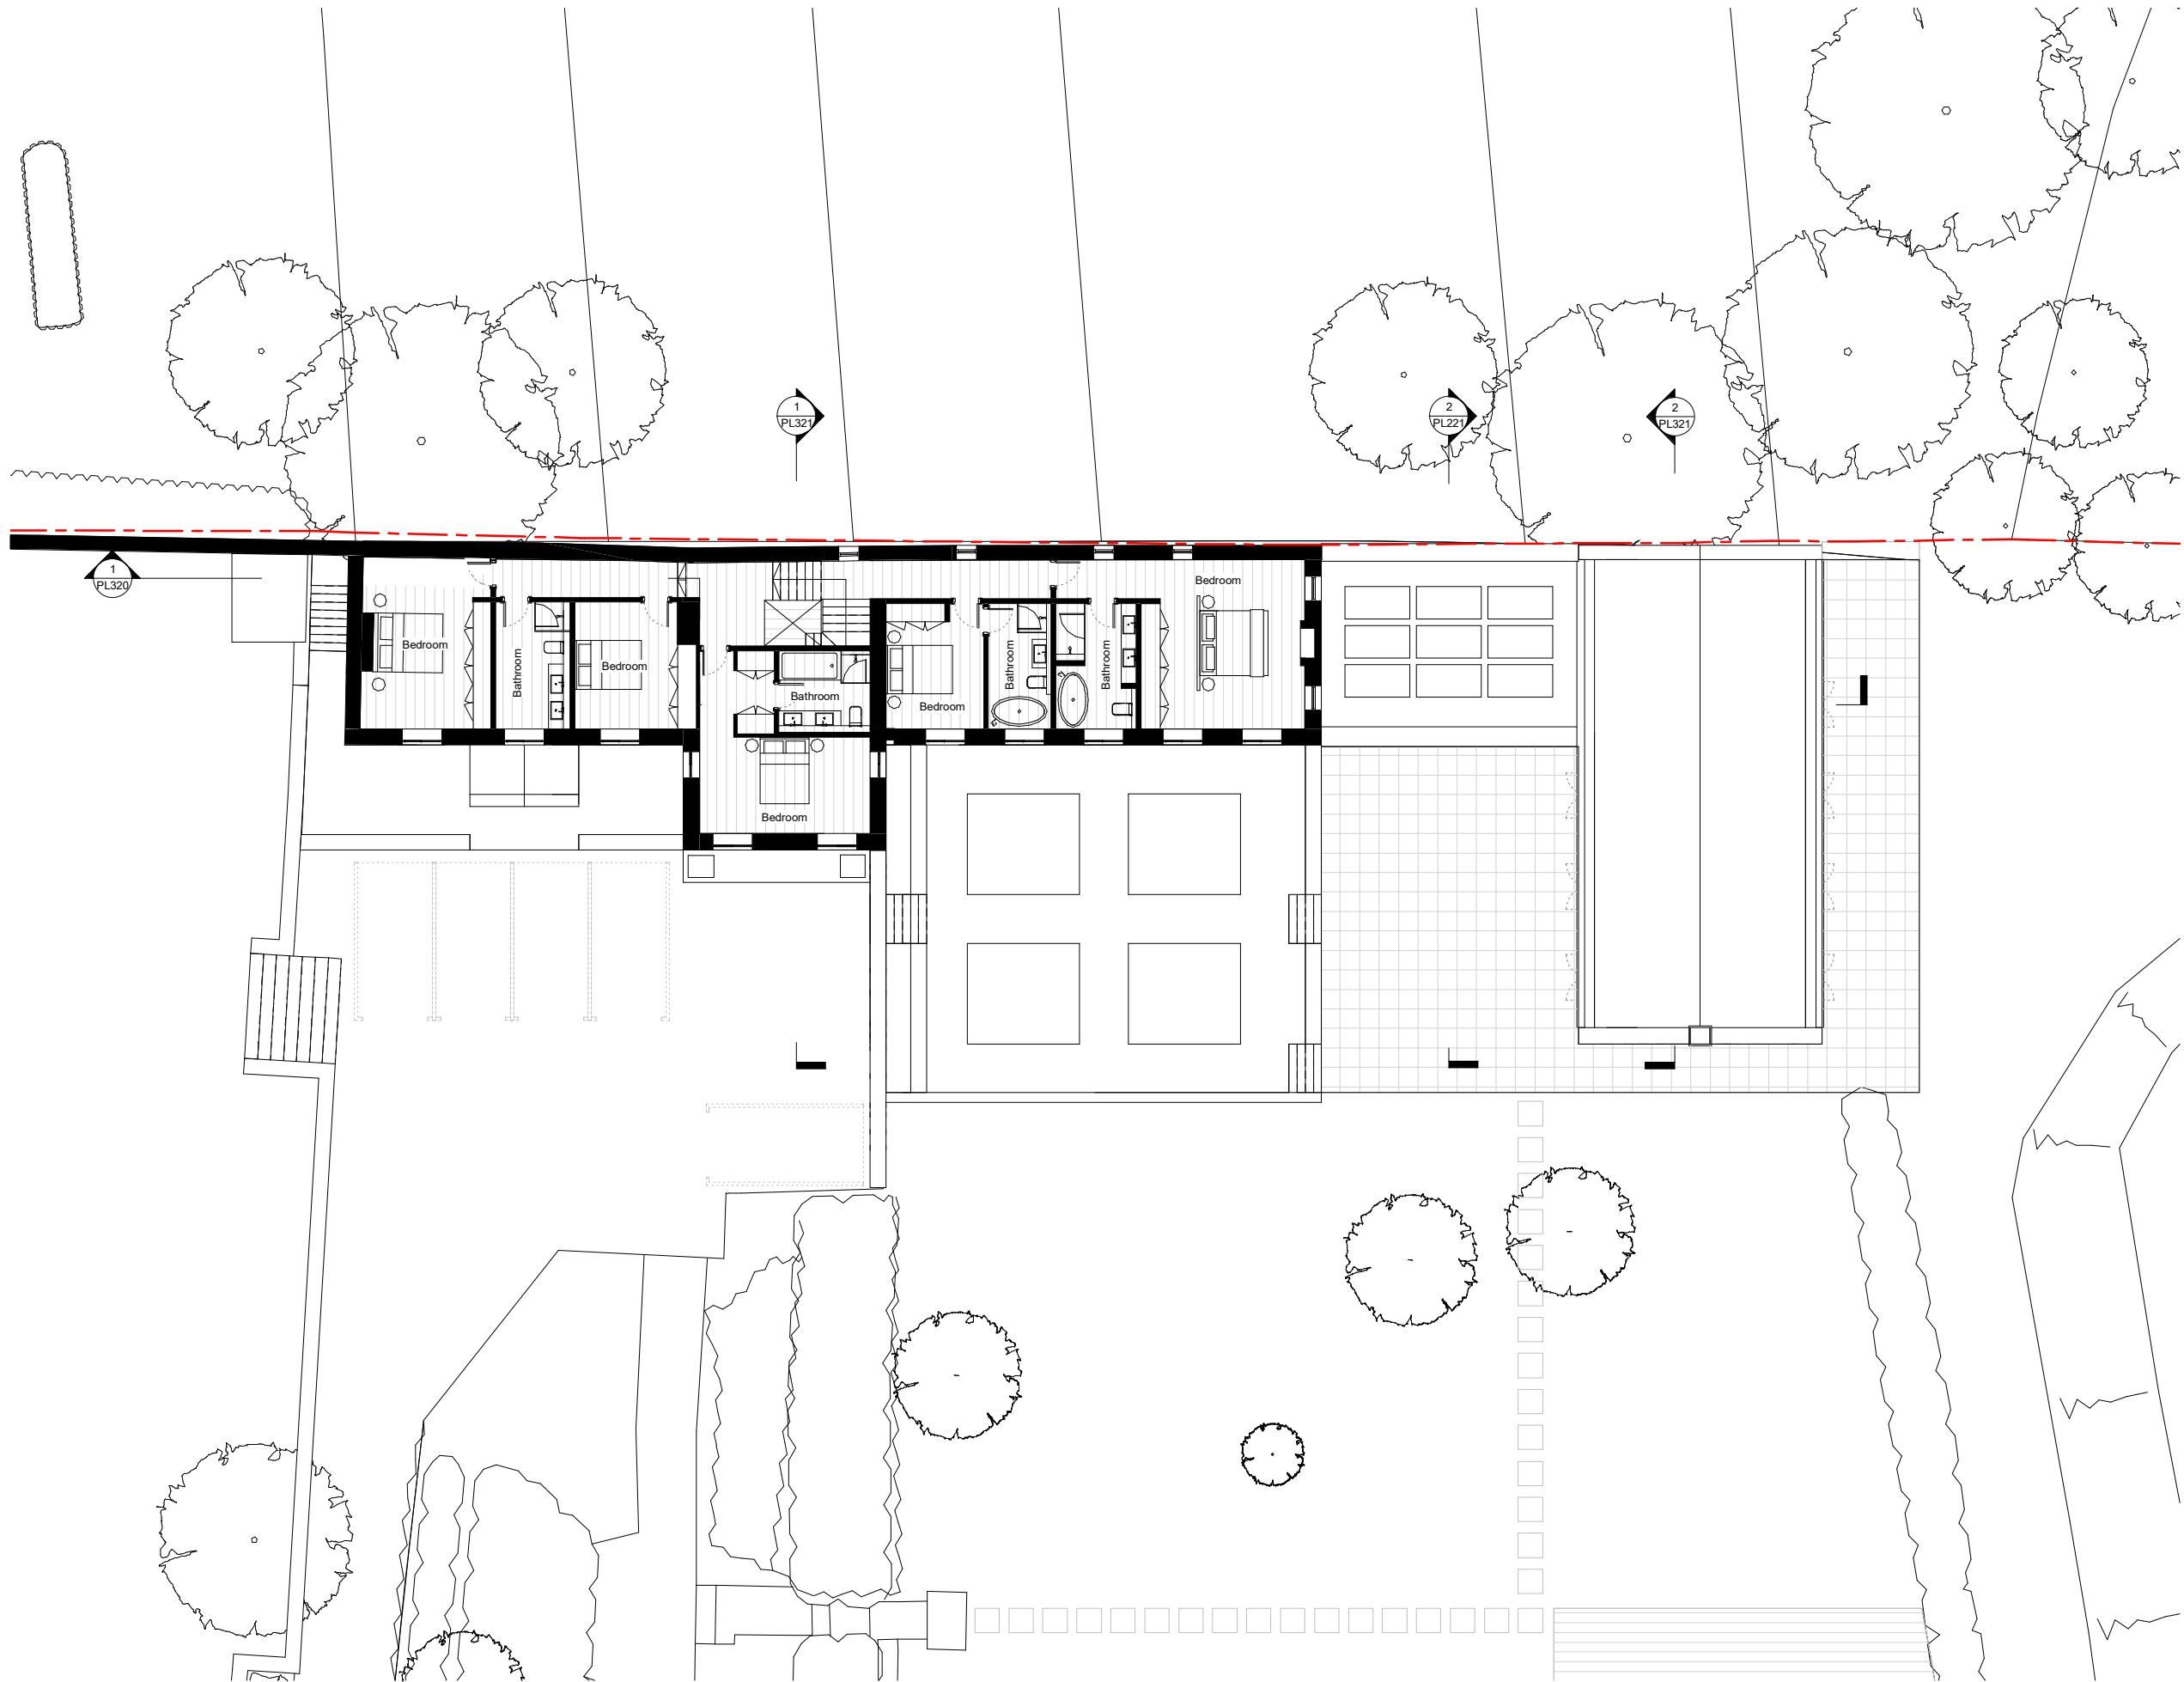

Planning Application	02/07/21	P1
Description	Date	Chk Rev

## SQUIRE & PARTNERS

Squire and Partners LLP  
The Department Store  
248 Finsdale Road, London SW9 8FR  
T: 020 7278 5555

info@squireandpartners.com  
www.squireandpartners.com

Project  
**Wincote**  
**Steeple Aston**

Title  
**Planning**  
**Proposed**  
**First Floor Plan**

Status  
**Planning**

Drawn	Date	Scale @ ISO A1	Job Number
DOL	21/06/21	1 : 100	20064

Drawing Number	Revision
20064-SQP-ZZ-01-DR-A-PL123	P1