



Do not scale from this drawing. All dimensions to be checked on site. All omissions and discrepancies to be reported to the Architect immediately

This work is copyright and shall not be reproduced or used for any other purpose without the written permission of Squire and Partners.

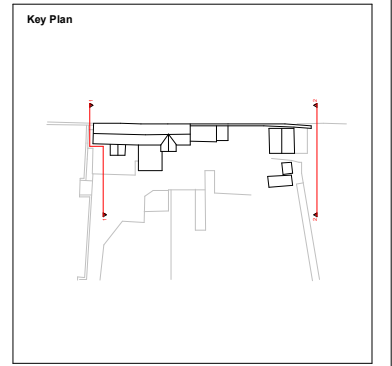

1 Existing West Elevation
1:100

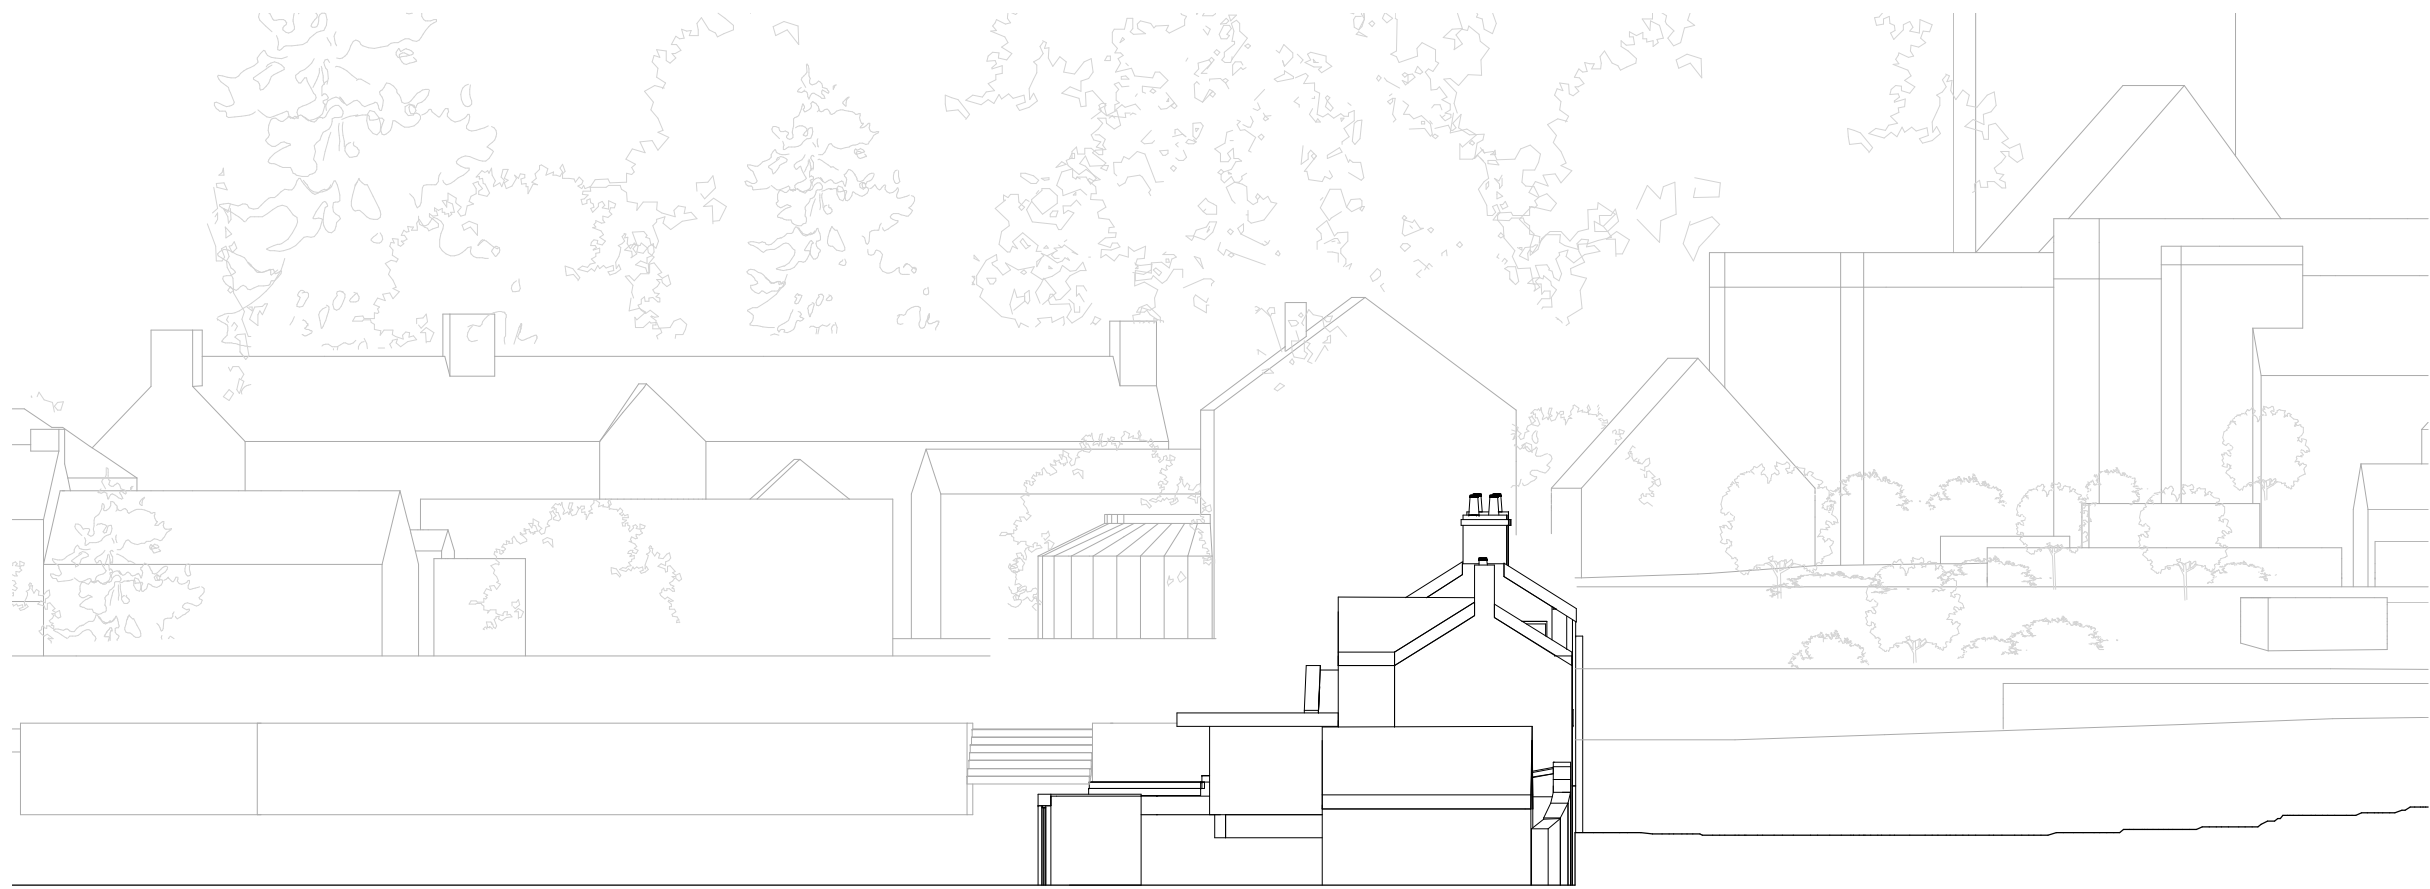

2 Existing East Elevation
1:100



Planning Application	02/07/21	P1
Description	Date	Chk

SQUIRE & PARTNERS

Squire and Partners LLP
The Department Store
248 Ferndale Road, London SW9 8FR
T: 020 7278 5555
info@squireandpartners.com
www.squireandpartners.com

Project
Wincote
Steeple Aston

Title
Planning
Existing
West & East Elevations

Drawn	Date	Scale @ ISO A1	Job Number
DOL	21/06/21	1:100	20064
Drawing Number	Revision		
20064-SQP-ZZ-ZZ-DR-A-PL201	P1		