



PLOT 18

PLOT 17

PLOT 15/16

FRONT ELEVATION



PLOT 15/16

SIDE ELEVATION




PLOT 15/16

PLOT 17

PLOT 18

REAR ELEVATION

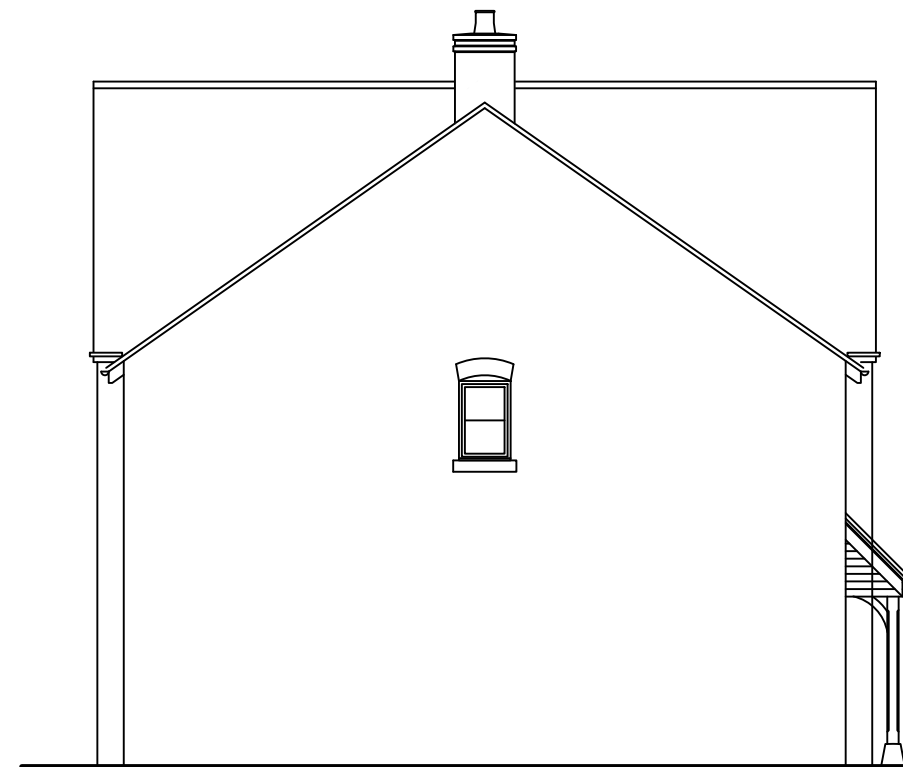

PLOT 18

SIDE ELEVATION

REV.	DATE	DESCRIPTION
D	JUL 21	Chimney position
C	JUN 21	Plot 15 GF window to north made wider, timber cladding removed, chimney added
B	APR 21	Client/LPA comments
A	JAN 21	Client/LPA comments

CLIENT:

BURRINGTON ESTATES

PROJECT TITLE:

HEMPTON ROAD, DEDDINGTON, PHASE 1

DRAWING TITLE:

PLOTS 15-18
ELEVATIONS AS PROPOSED

SCALE: 1:100 @A3 DATE: June 21

DWG NO.: 201-P233 REVISION: D

