


south west elevation

south east elevation

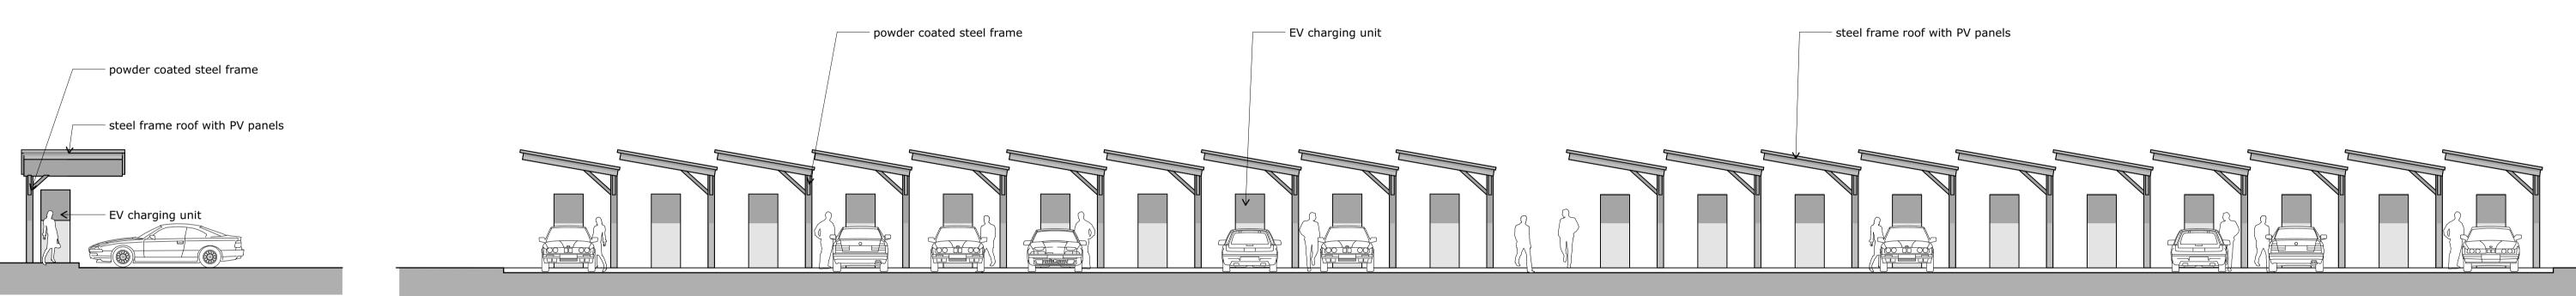

north east elevation

north west elevation



campbelldriverpartr

| client: | monte blackburn Itd | |
|---------|---------------------|--|
| | | |

Phase 3 project:

junction 11, banbury

sheet: ev canopy elevations

| job no: | 16.145.03 | | ^{dwg no:} 306 | А |
|-----------|---------------|--|------------------------|------------------------------|
| scale: | 1:100, 1:1.43 | @ A1 | capricorn park | |
| date: | 16.07.21 | | black | kewater road burn bb1 5qr |
| drawn: dp | | t: 01254 297700 e: design@cdparchitects.co.uk | | |