



ELEVATION - GENERAL NOTES

- THIS DRAWING IS TO BE READ IN CONJUNCTION WITH ALL GENERAL ARRANGEMENT AND PROJECT DETAILS DRAWINGS.
- UNLESS NOTED OTHERWISE, ALL VERTICAL DIMENSIONS ARE MEASURED FROM DPC/FFL. 2100 INDICATES THE VERTICAL DISTANCE ABOVE DPC/FFL.
- EAVES DIMENSION SHOWN MEASURED FROM BRICK/BLOCK FACE TO EXTERNAL FACE OF FASCIA.
- WINDOW LEGEND, REFERENCES AND ABBREVIATIONS USED:
 - W WINDOW/EXTERNAL DOOR
 - SG DENOTES SAFETY GLASS
 - # DENOTES EMERGENCY ESCAPE WINDOW TO COMPLY WITH AD PART B1
 - EMJ EXTERNAL MOVEMENT JOINT
 - FFL FINISHED FLOOR LEVEL
 - FCL FINISHED CEILING LEVEL
 - RWP RAIN WATER PIPE
- MINIMUM DISTANCE BETWEEN EXTRACTS AND OPENINGS TO BE 300MM. SIZES OF EXTRACTS AND FLUES TO BE AS MANUFACTURER'S RECOMMENDATIONS. COLOURS TO MATCH SURROUNDING MATERIAL AS APPROPRIATE.
- FOR WALL, ROOF, WINDOW AND RAINWATER GOODS FINISHES REFER TO MATERIALS SCHEDULE.
- GROUND LEVEL IS SHOWN APPROXIMATE ONLY. FOR PRECISE LEVELS REFER TO THE CIVIL ENGINEER'S DRAWINGS.
- FOR ALL MOVEMENT JOINT LOCATIONS REFER TO STRUCTURAL ENGINEERS DRAWINGS. COLOUR OF MOVEMENT JOINT SEALANT TO MATCH FACING BRICK.
- ELEVATIONS SHOWN ARE FOR A TYPICAL DETACHED UNIT "AS DRAWN". REFER TO THE RELEVANT BLOCK PLAN DRAWINGS FOR TERRACE GARAGES.


REFER TO DRAWING HTSP9-09-01 FOR SCHEDULES

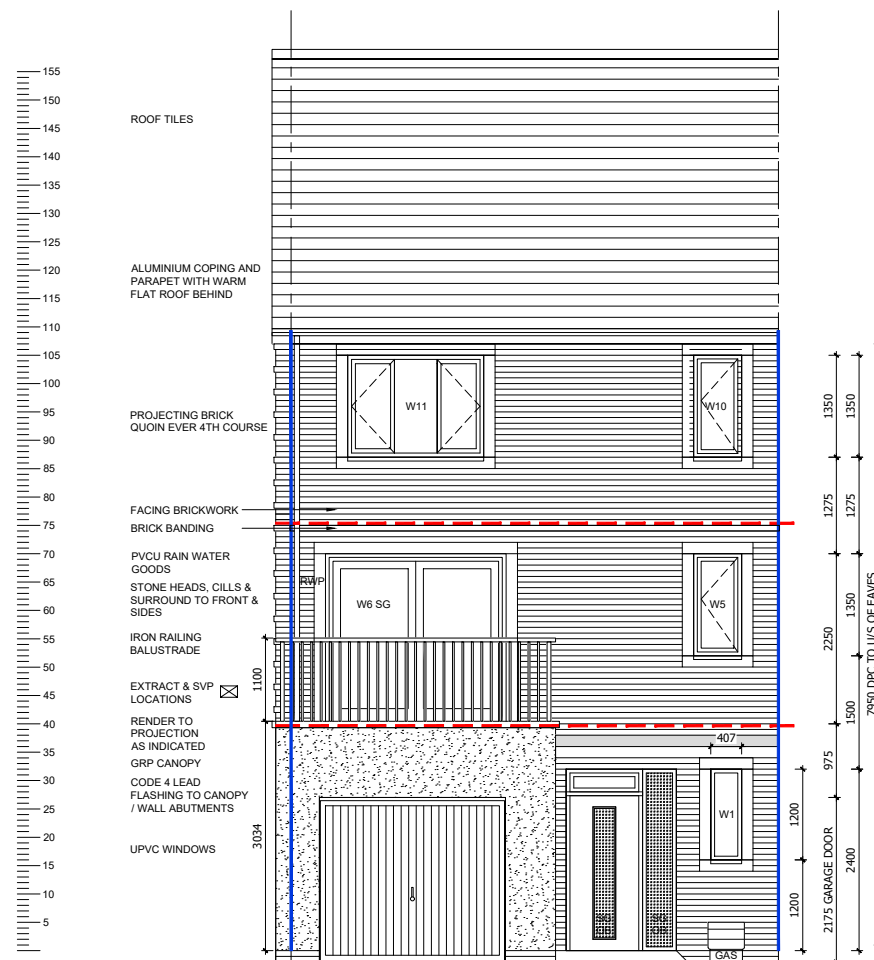


FRONT ELEVATION

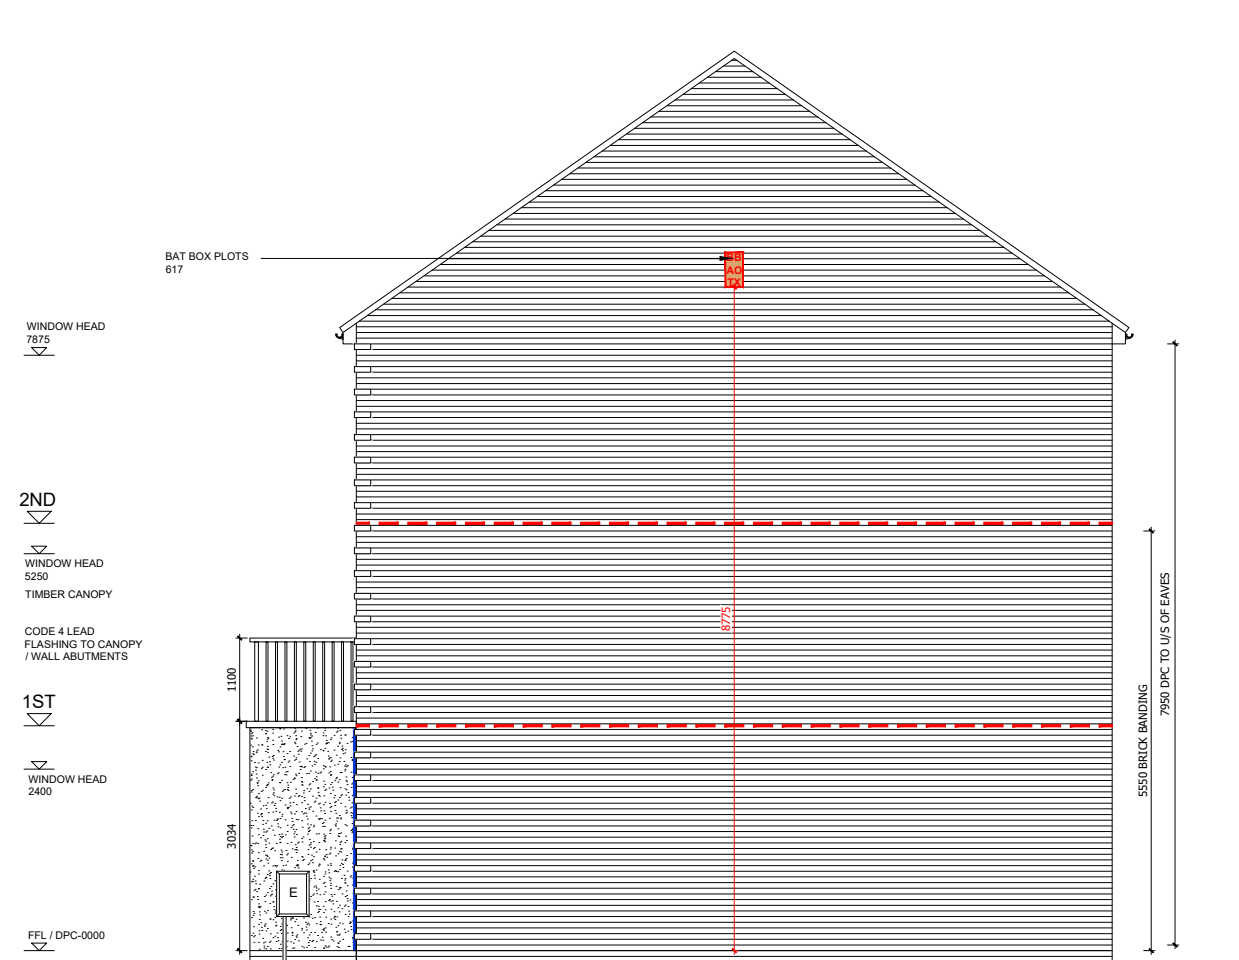

SIDE ELEVATION [PLOT 617]

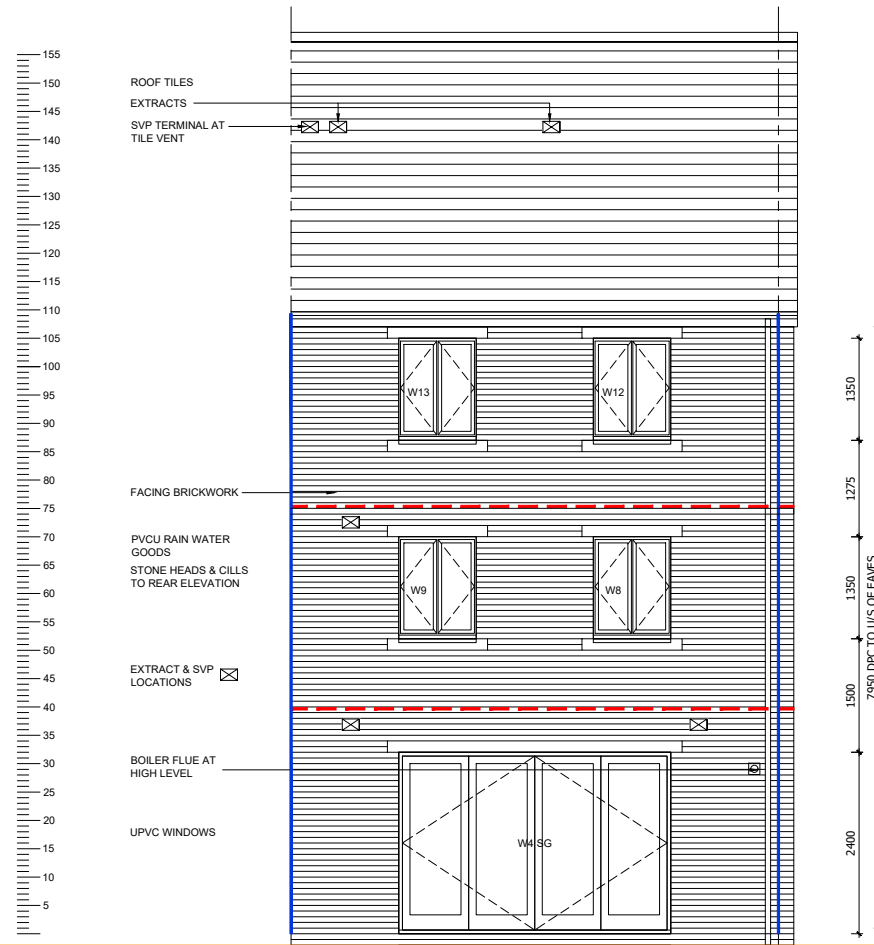

REAR ELEVATION

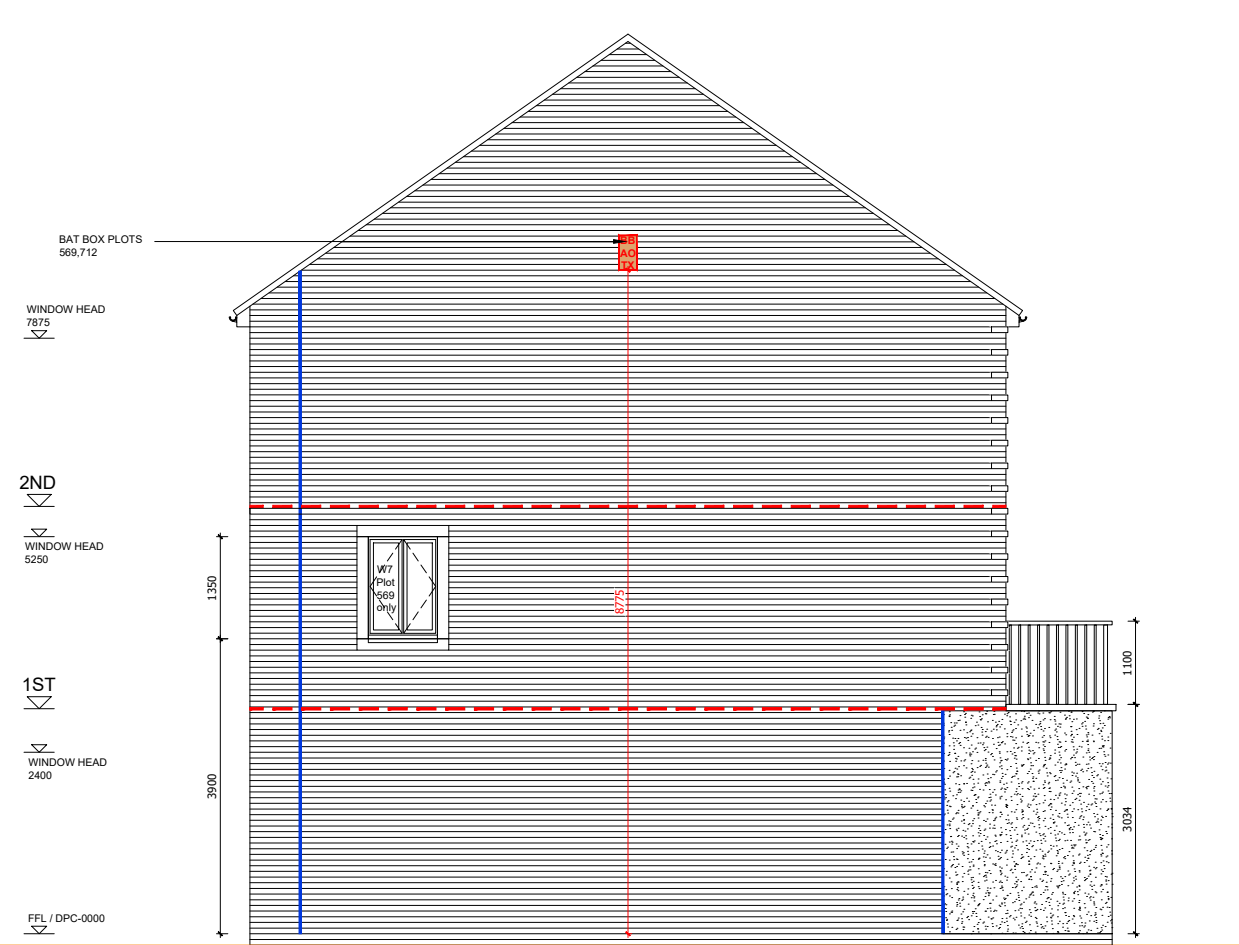

SIDE ELEVATION

<ul style="list-style-type: none"> Statutory approvals to be received prior to commencement of works. Building control submission to be deposited prior to any works. Check / trace positions of existing services / drainage prior to new works. Ensure no Easements / rights of way exist on site prior to construction. Do NOT scale from this drawing. Check dimensions on site against site survey prior to any new works. Report and resolve any discrepancies prior to any new building works. Relevant Party Wall notices to be served and agreed before new works. CDM Co-ordinator to be appointed with Health & Safety file in place prior to any new works. 		
Revision:	Date:	Description:
C1	19.02.21	Construction Issue
C2	24.05.21	Updated to suit handlings, bad box added
C3	15.06.21	Side windows omitted to plot 568

A1 SHEET
By: MJR
MJR
MJR

PHASE 9B PLOTS - (AS) 568
- (OPP) 569
PHASE 9C PLOTS - (OPP) 615-617
PHASE 9D PLOTS - (AS) 712
- (OPP) 713

1:50
0 1m 2m 3m 4m

Client:

Trower Davies
Architectural Consultants

Site Address: UPPER HEYFORD, PHASE 9
BICESTER

Drawing Title: HOUSE TYPE SP9
ELEVATIONS

Scale: 1:50 @ A1 Date drawn: FEB 21 Drawn by: MJR

Project Number: 727 Drawing Number: HTSP9-09-03 Revision: C3

Status: **CONSTRUCTION ISSUE**