




Side Elevation

Rear Elevation

Side Elevation

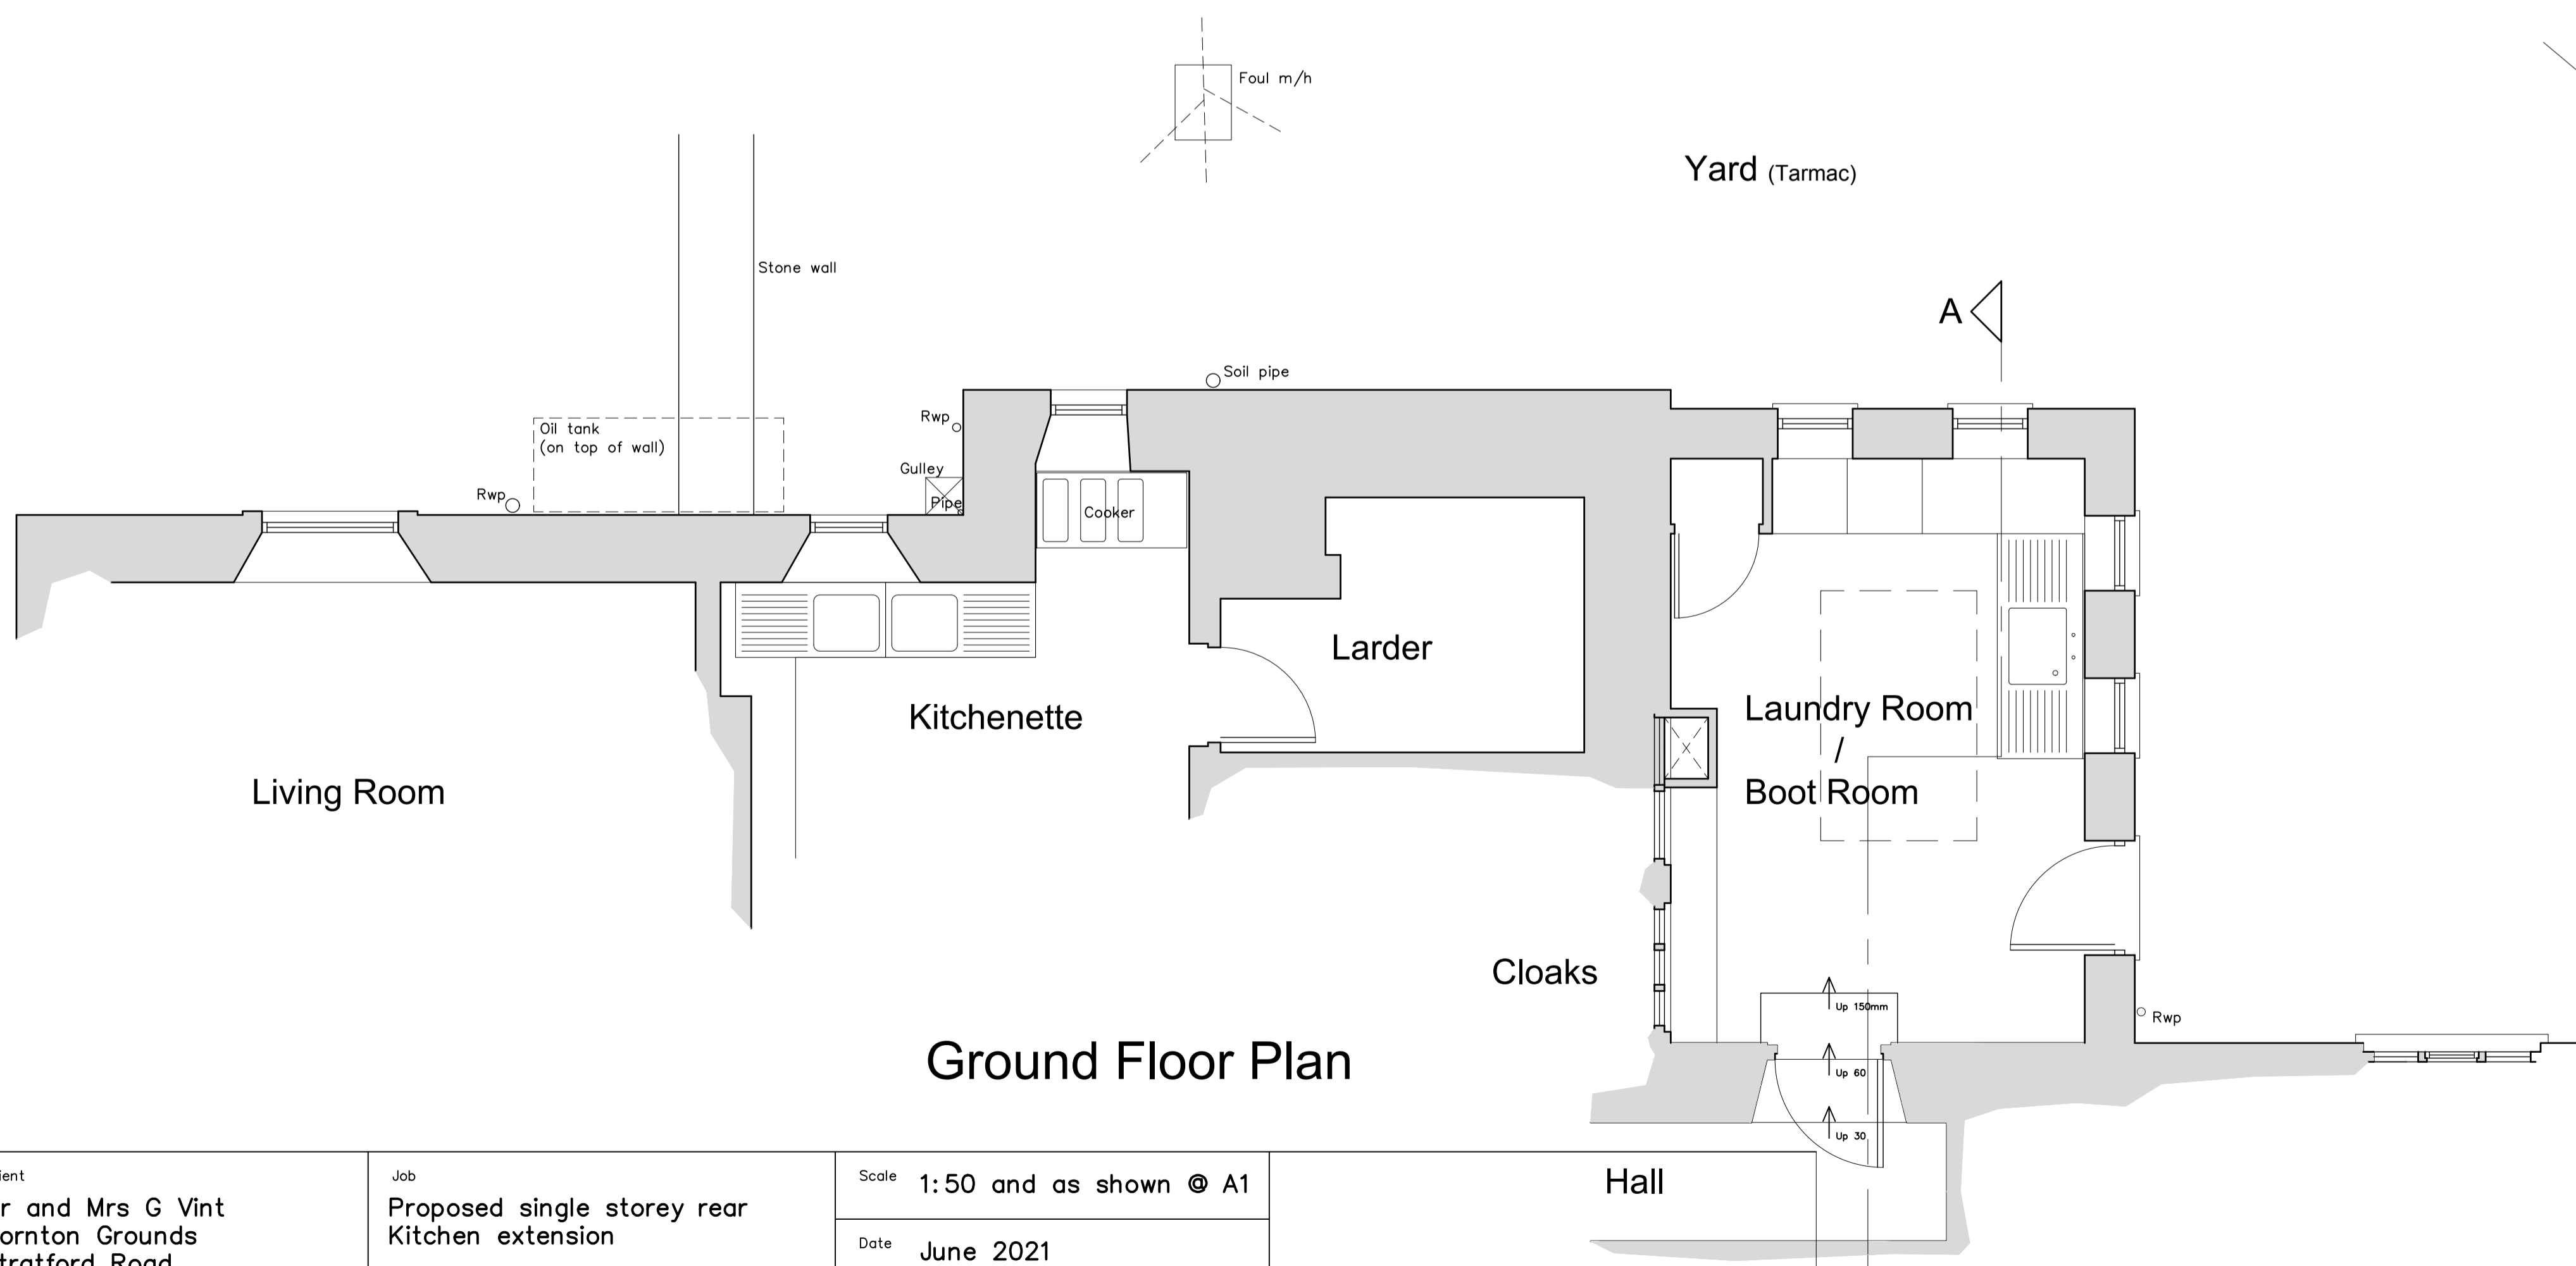

Ground Floor Plan

Client Mr and Mrs G Vint Hornton Grounds Stratford Road Hornton Banbury OX15 6HH	Job Proposed single storey rear Kitchen extension (Existing)	Scale 1:50 and as shown @ A1
		Date June 2021
		Dwg No 01