





Rear Elevation

General Section

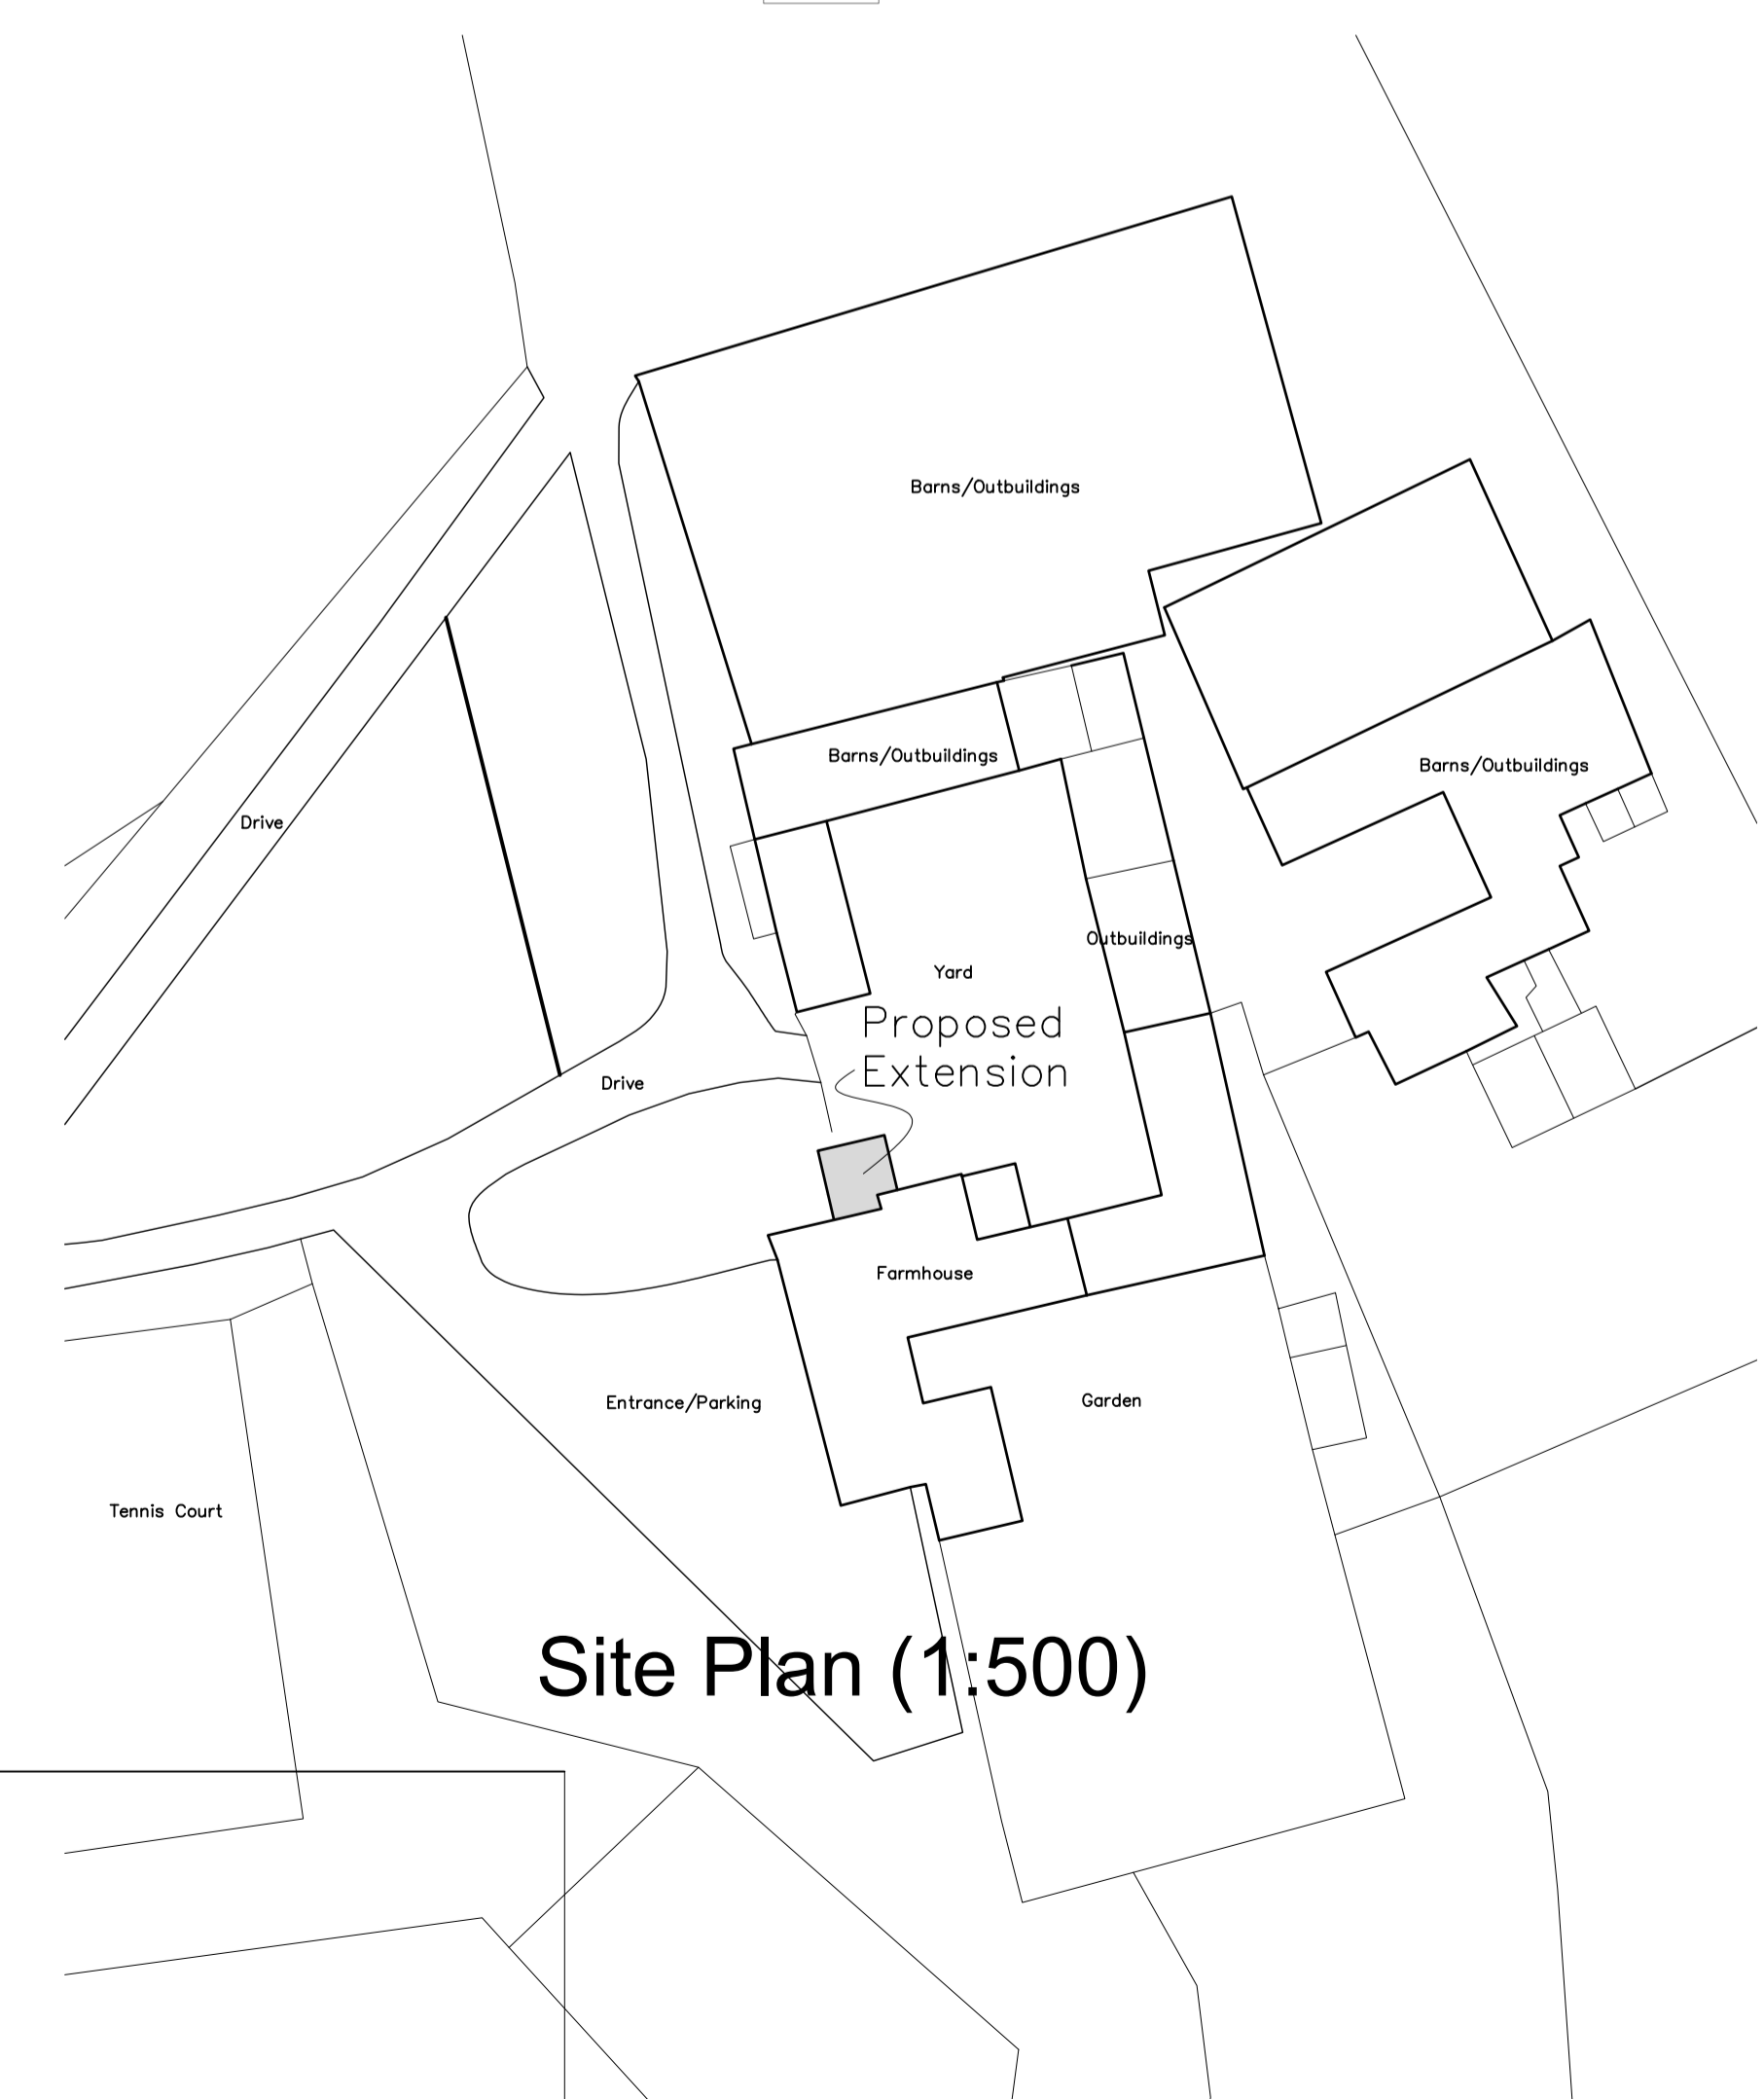

Site Plan (1:500)

Application site sits within whole farm owned by owners

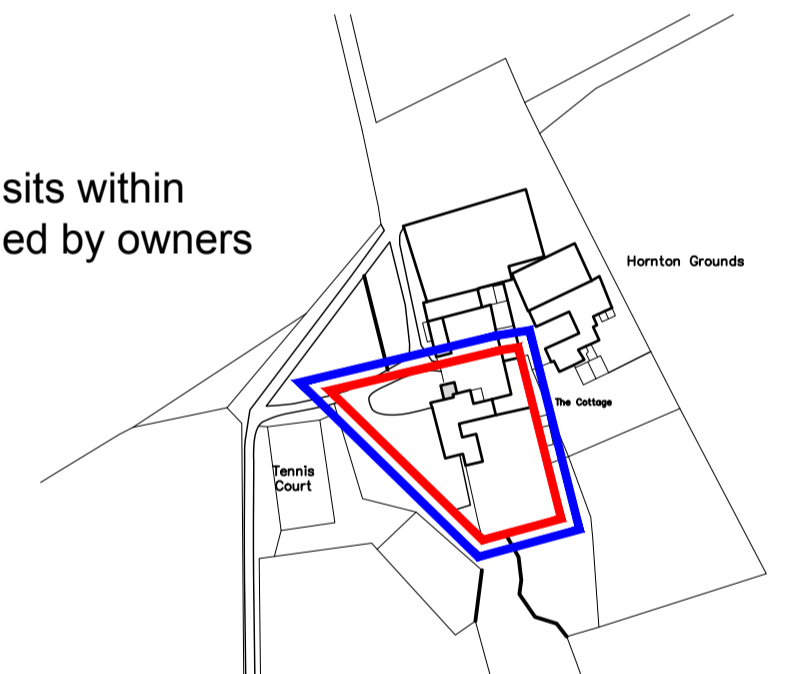

Location Plan (1:2500)

Client Mr and Mrs G Vint Hornton Grounds Stratford Road Hornton Banbury OX15 6HH	Job Proposed single storey rear Kitchen extension (Proposed)	Scale 1:50 and as shown @ A1
		Date June 2021
		Dwg No 04

