



Side Elevation



Rear Elevation

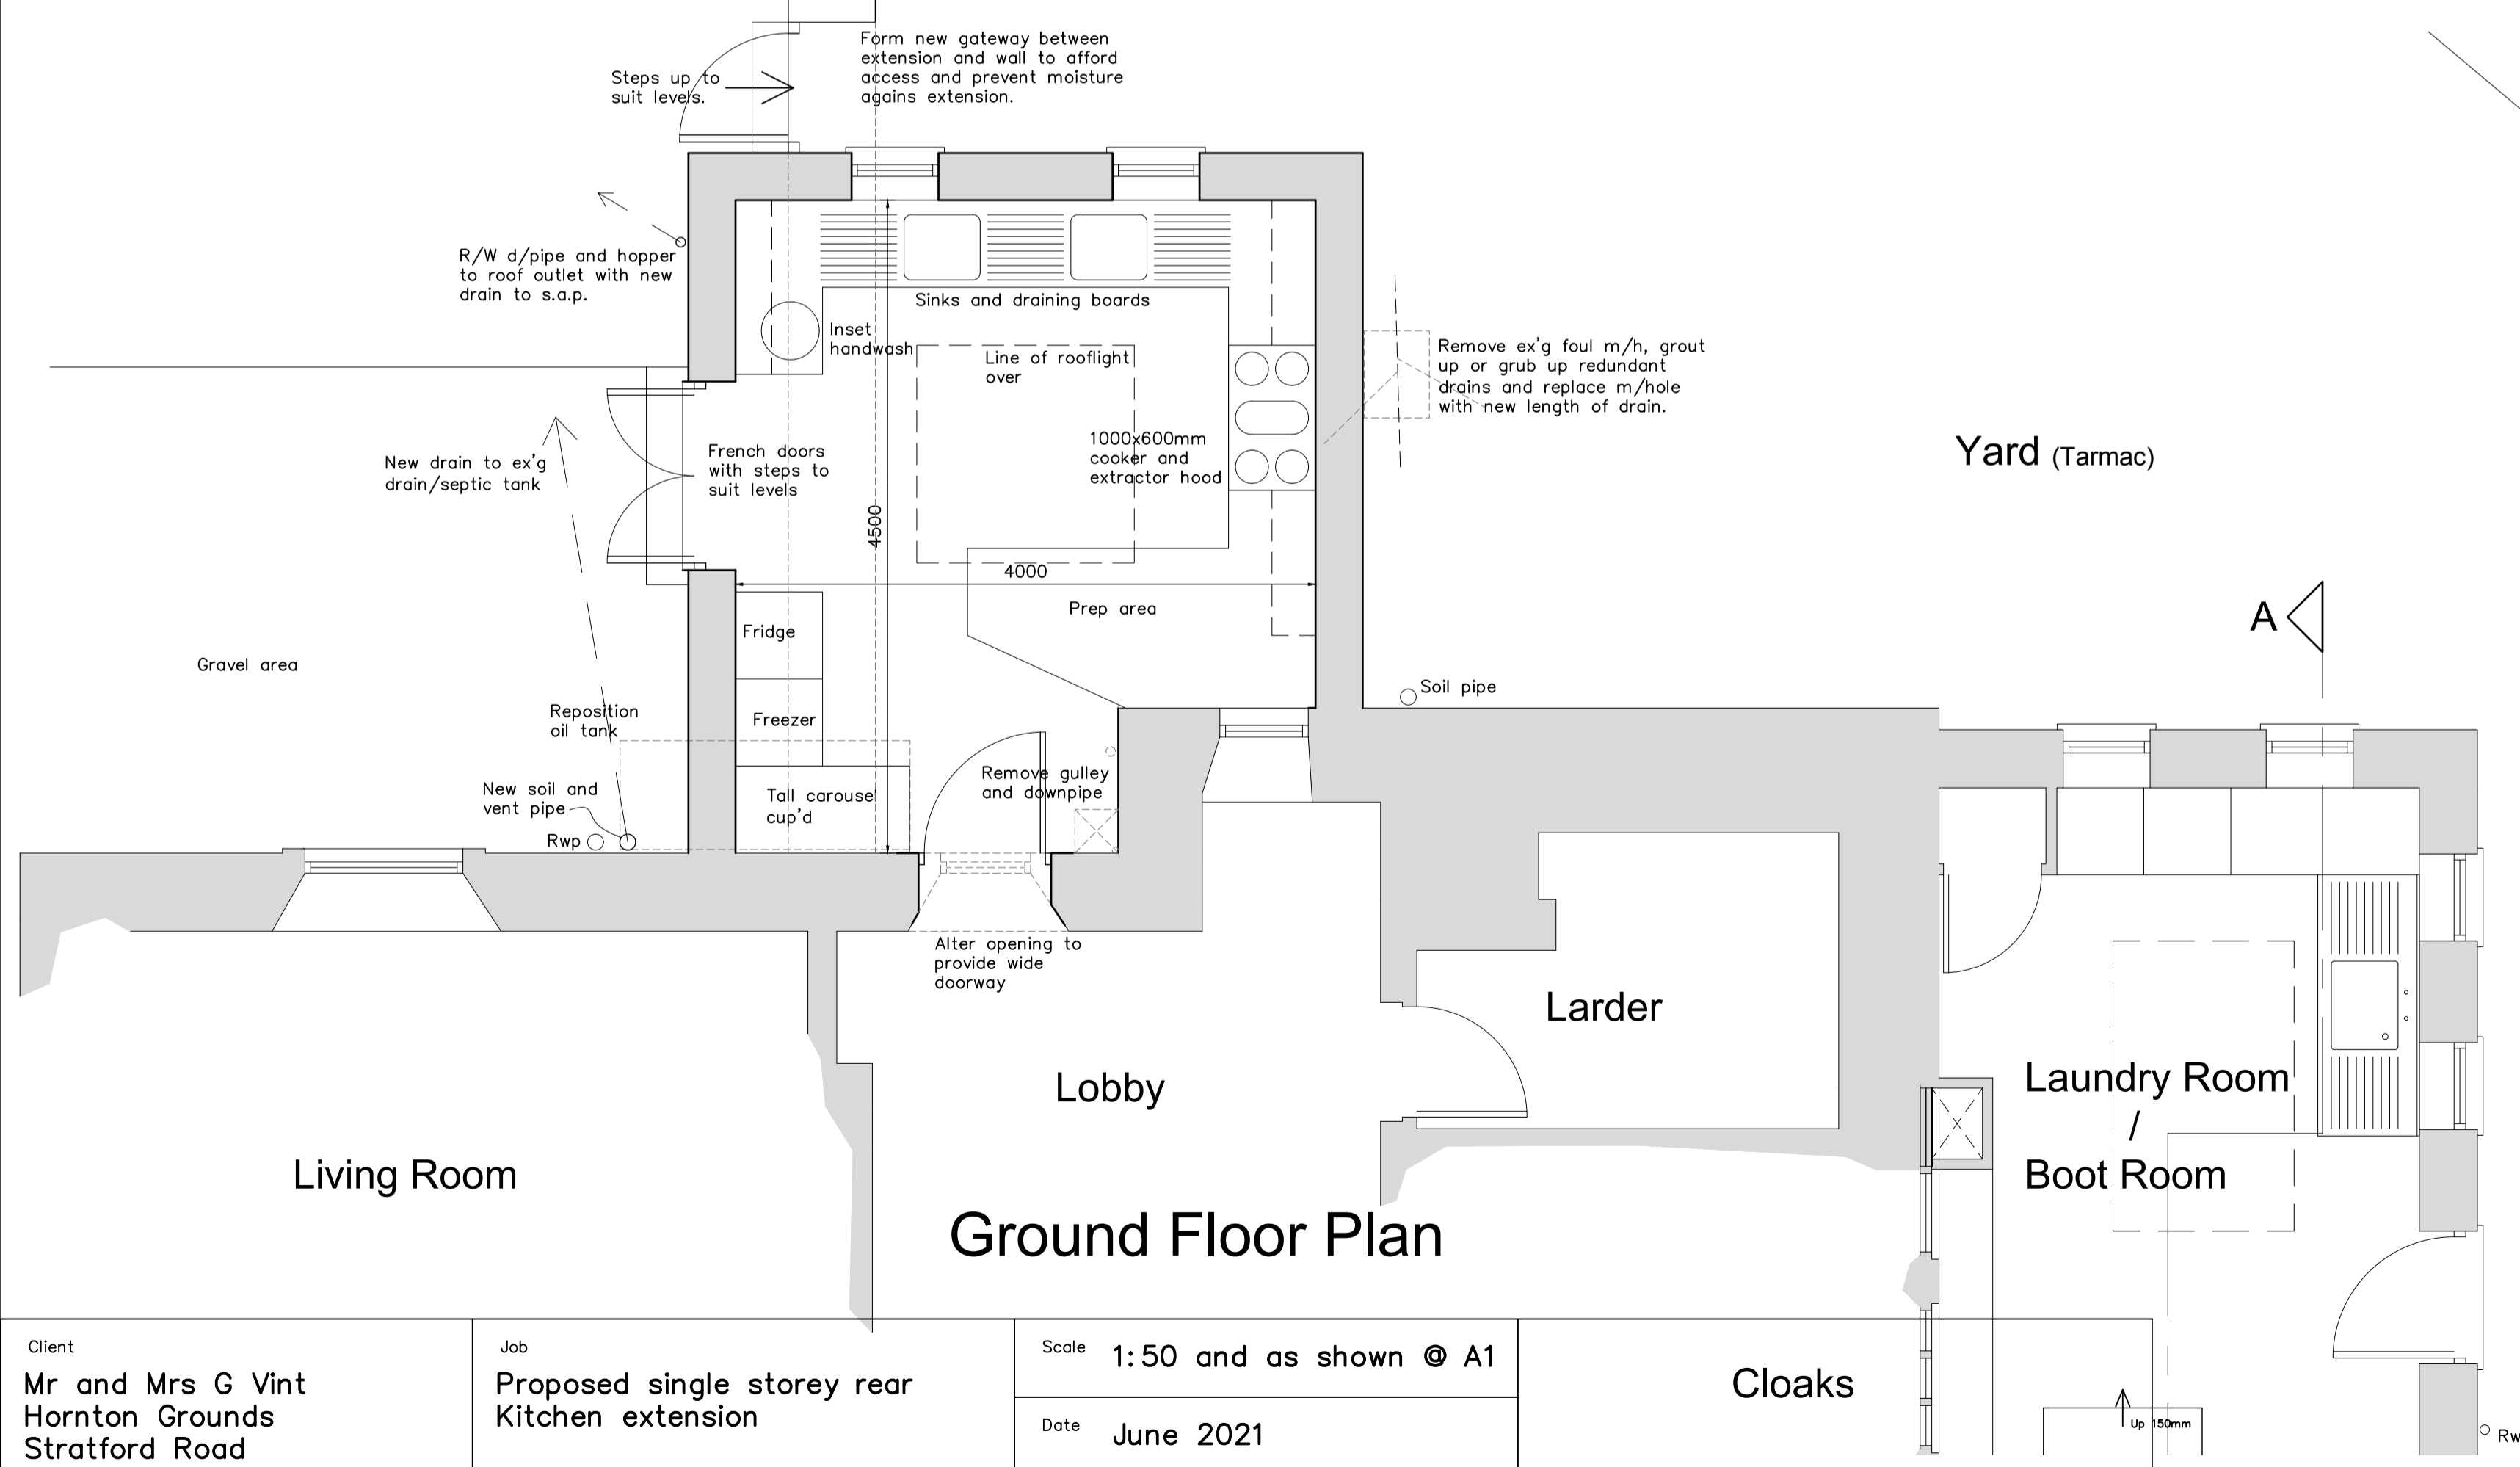

Ground Floor Plan

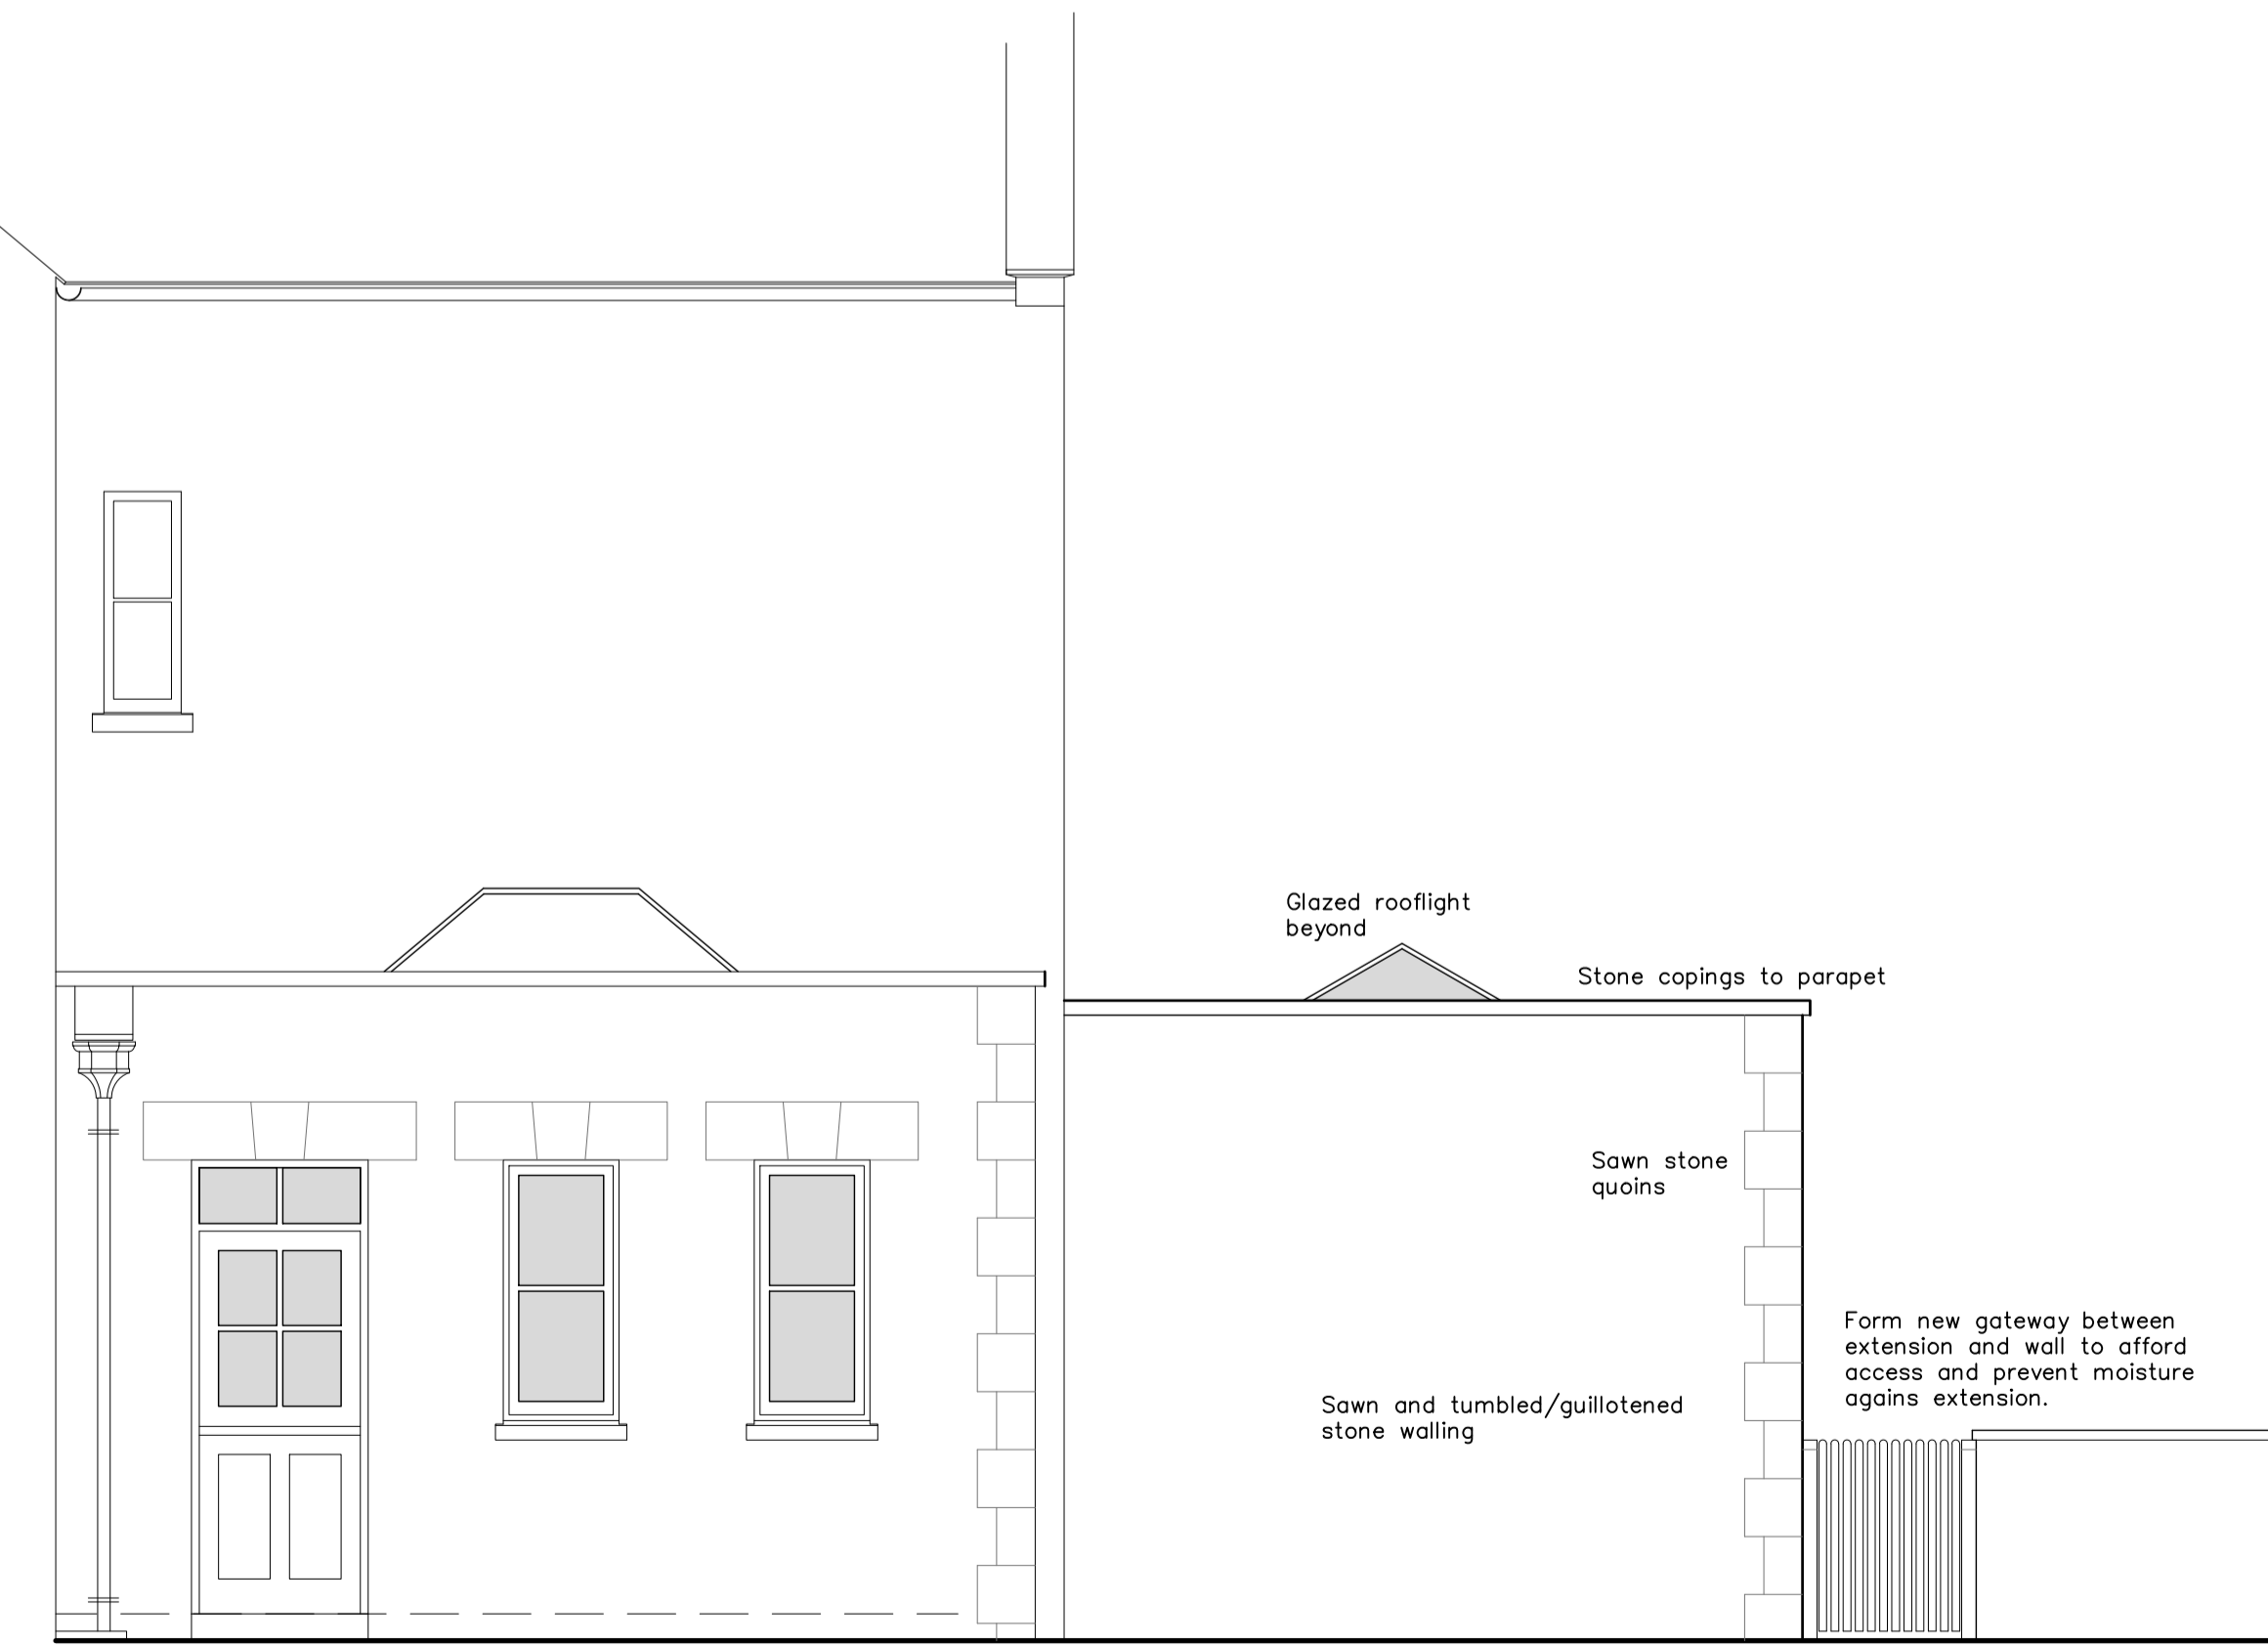

Side Elevation

Client
Mr and Mrs G Vint
Horton Grounds
Stratford Road
Horton
Banbury
OX15 6HH

Job
Proposed single storey rear
Kitchen extension

(Proposed)

Scale 1:50 and as shown @ A1
Date June 2021
Dwg No 03

Cloaks

Laundry Room /
Boot Room

Larder

Lobby

Living Room

Yard (Tarmac)

A

Up 150mm

Rwp

Remove ex'g foul m/h, grout up or grub up redundant drains and replace m/hole with new length of drain.

R/W d/pipe and hopper to roof outlet with new drain to s.a.p.

Steps up to suit levels.

Form new gateway between extension and wall to afford access and prevent moisture agains extension.

F.F. Level

Min' 900mm

New upvc soil pipe and alter above ground drainage to suit

Form new gateway between extension and wall to afford access and prevent moisture agains extension.

Form new gateway between extension and wall to afford access and prevent moisture agains extension.