



Side Elevation.

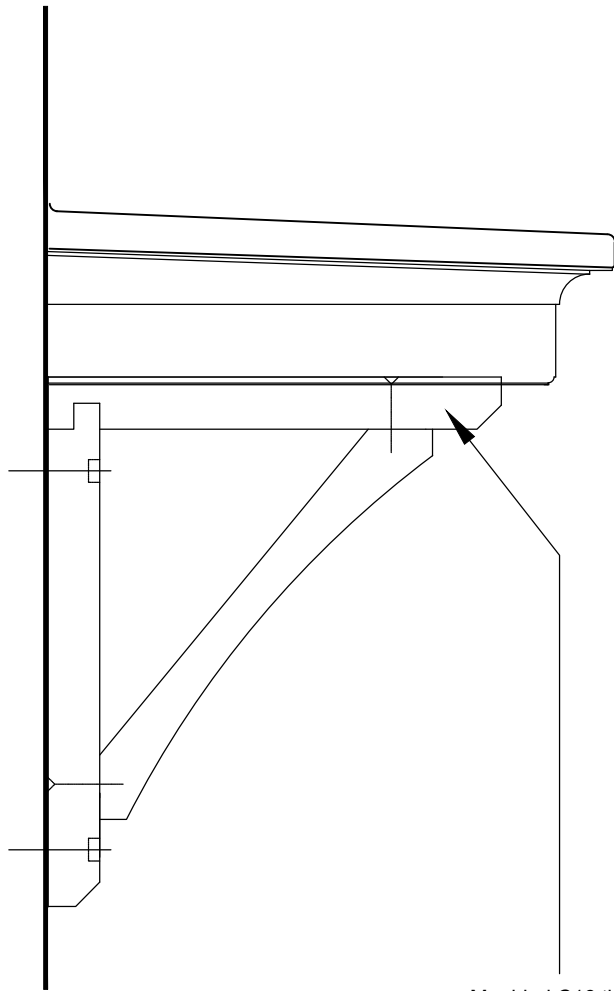

Moulded C16 timber bracket to be formed in 2No. pieces.

Front Elevation.

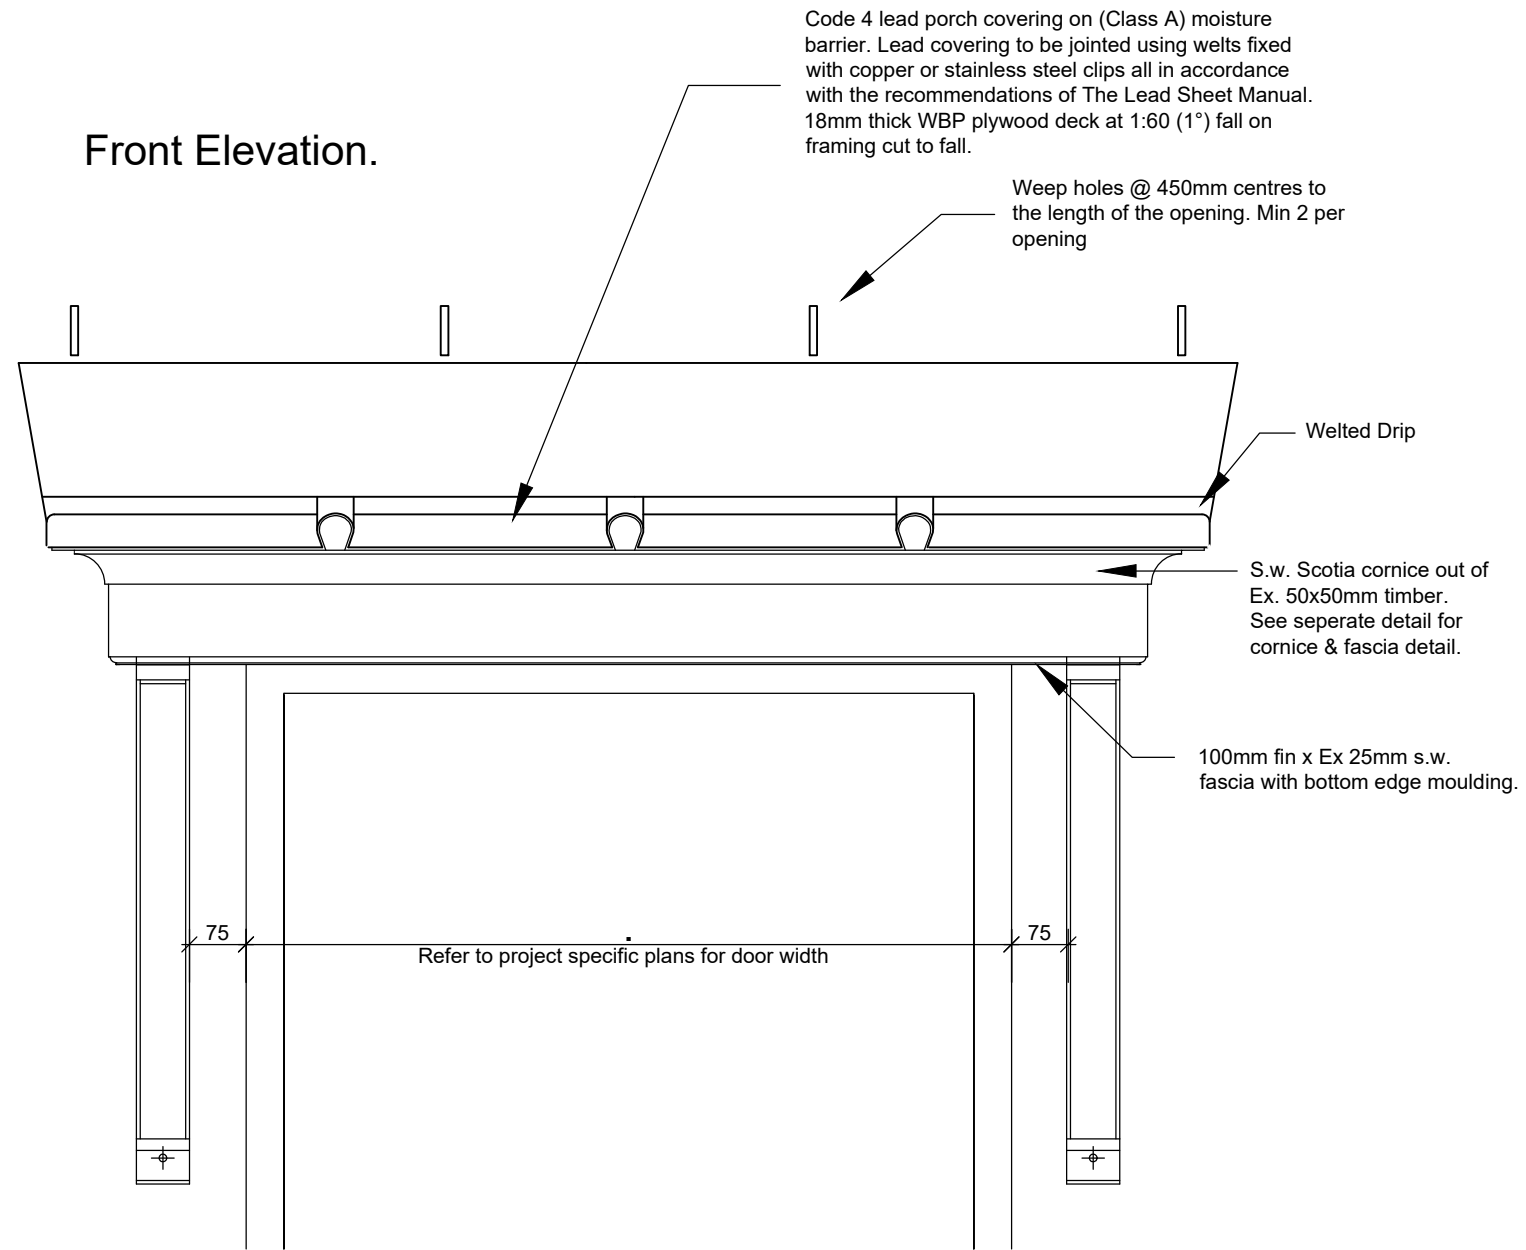

NOTES:

1.1 DO NOT SCALE FROM THIS DRAWING

1.2 ALL DIMENSIONS ARE IN MM UNLESS OTHERWISE SPECIFIED

REVISION	DESCRIPTION	INITIALS	DATE



RECTORY LTD RECTORY HOUSE THAME ROAD
HADDENHAM, AYLESBURY, BUCKINGHAMSHIRE, HP17 8DA
T: 01844 295100 F: 01844 295350 www.rectory.co.uk

PROJECT:			
SOUTH SIDE STEEPLE AASTON			
DRAWING:			
FLAT ROOF PORCH			
DEPARTMENT:	DRAWN BY:	CHECKED BY:	
TECHNICAL	GL		
DRAWING No:	SCALE:	PAPER:	REV:
P.224.02.106	1:10	A3	-
STATUS:	DATE:		
PROPOSED	09.03.21		