





Front - Elevation Ex
1 : 100




Rear - Elevation Ex
1 : 100

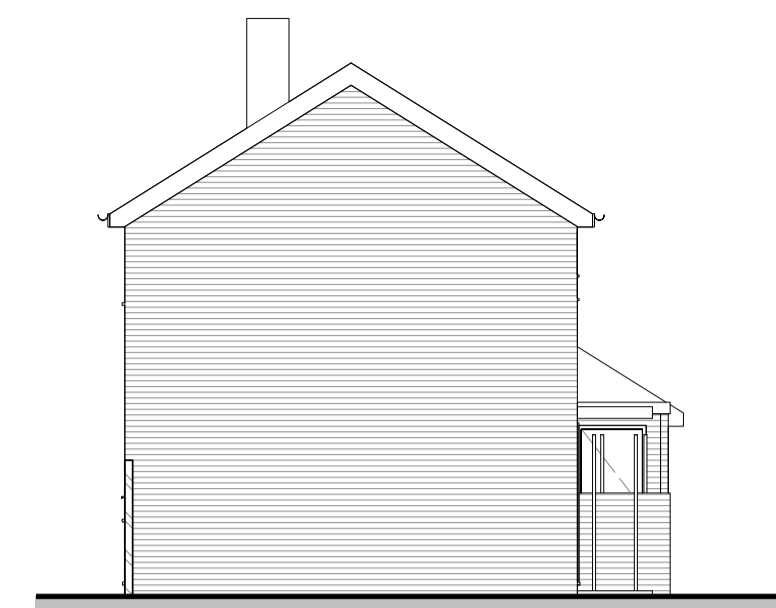


Side West - Elevation Ex
1 : 100

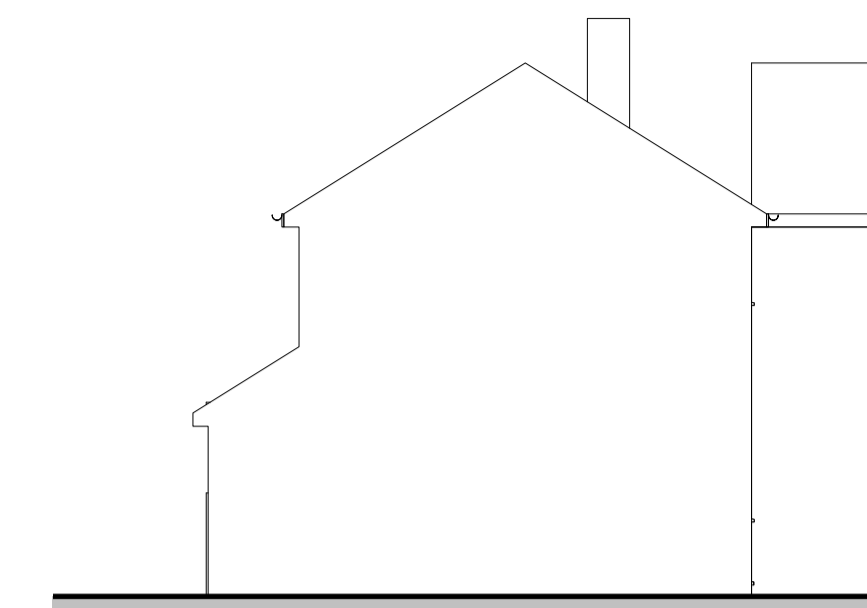


Side East - Elevation Ex
1 : 100

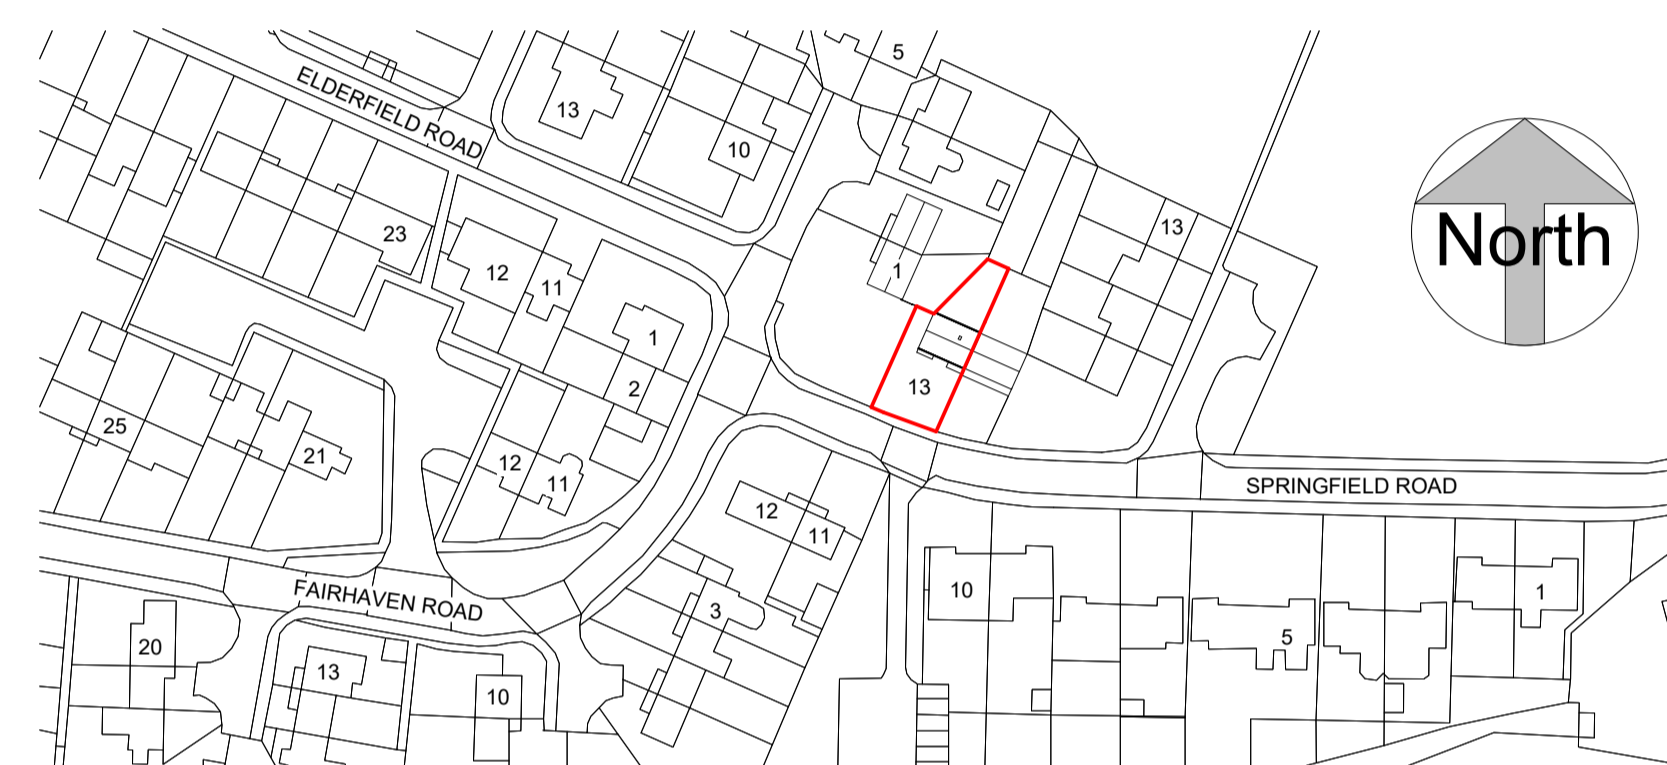


Location Plan
1 : 1250

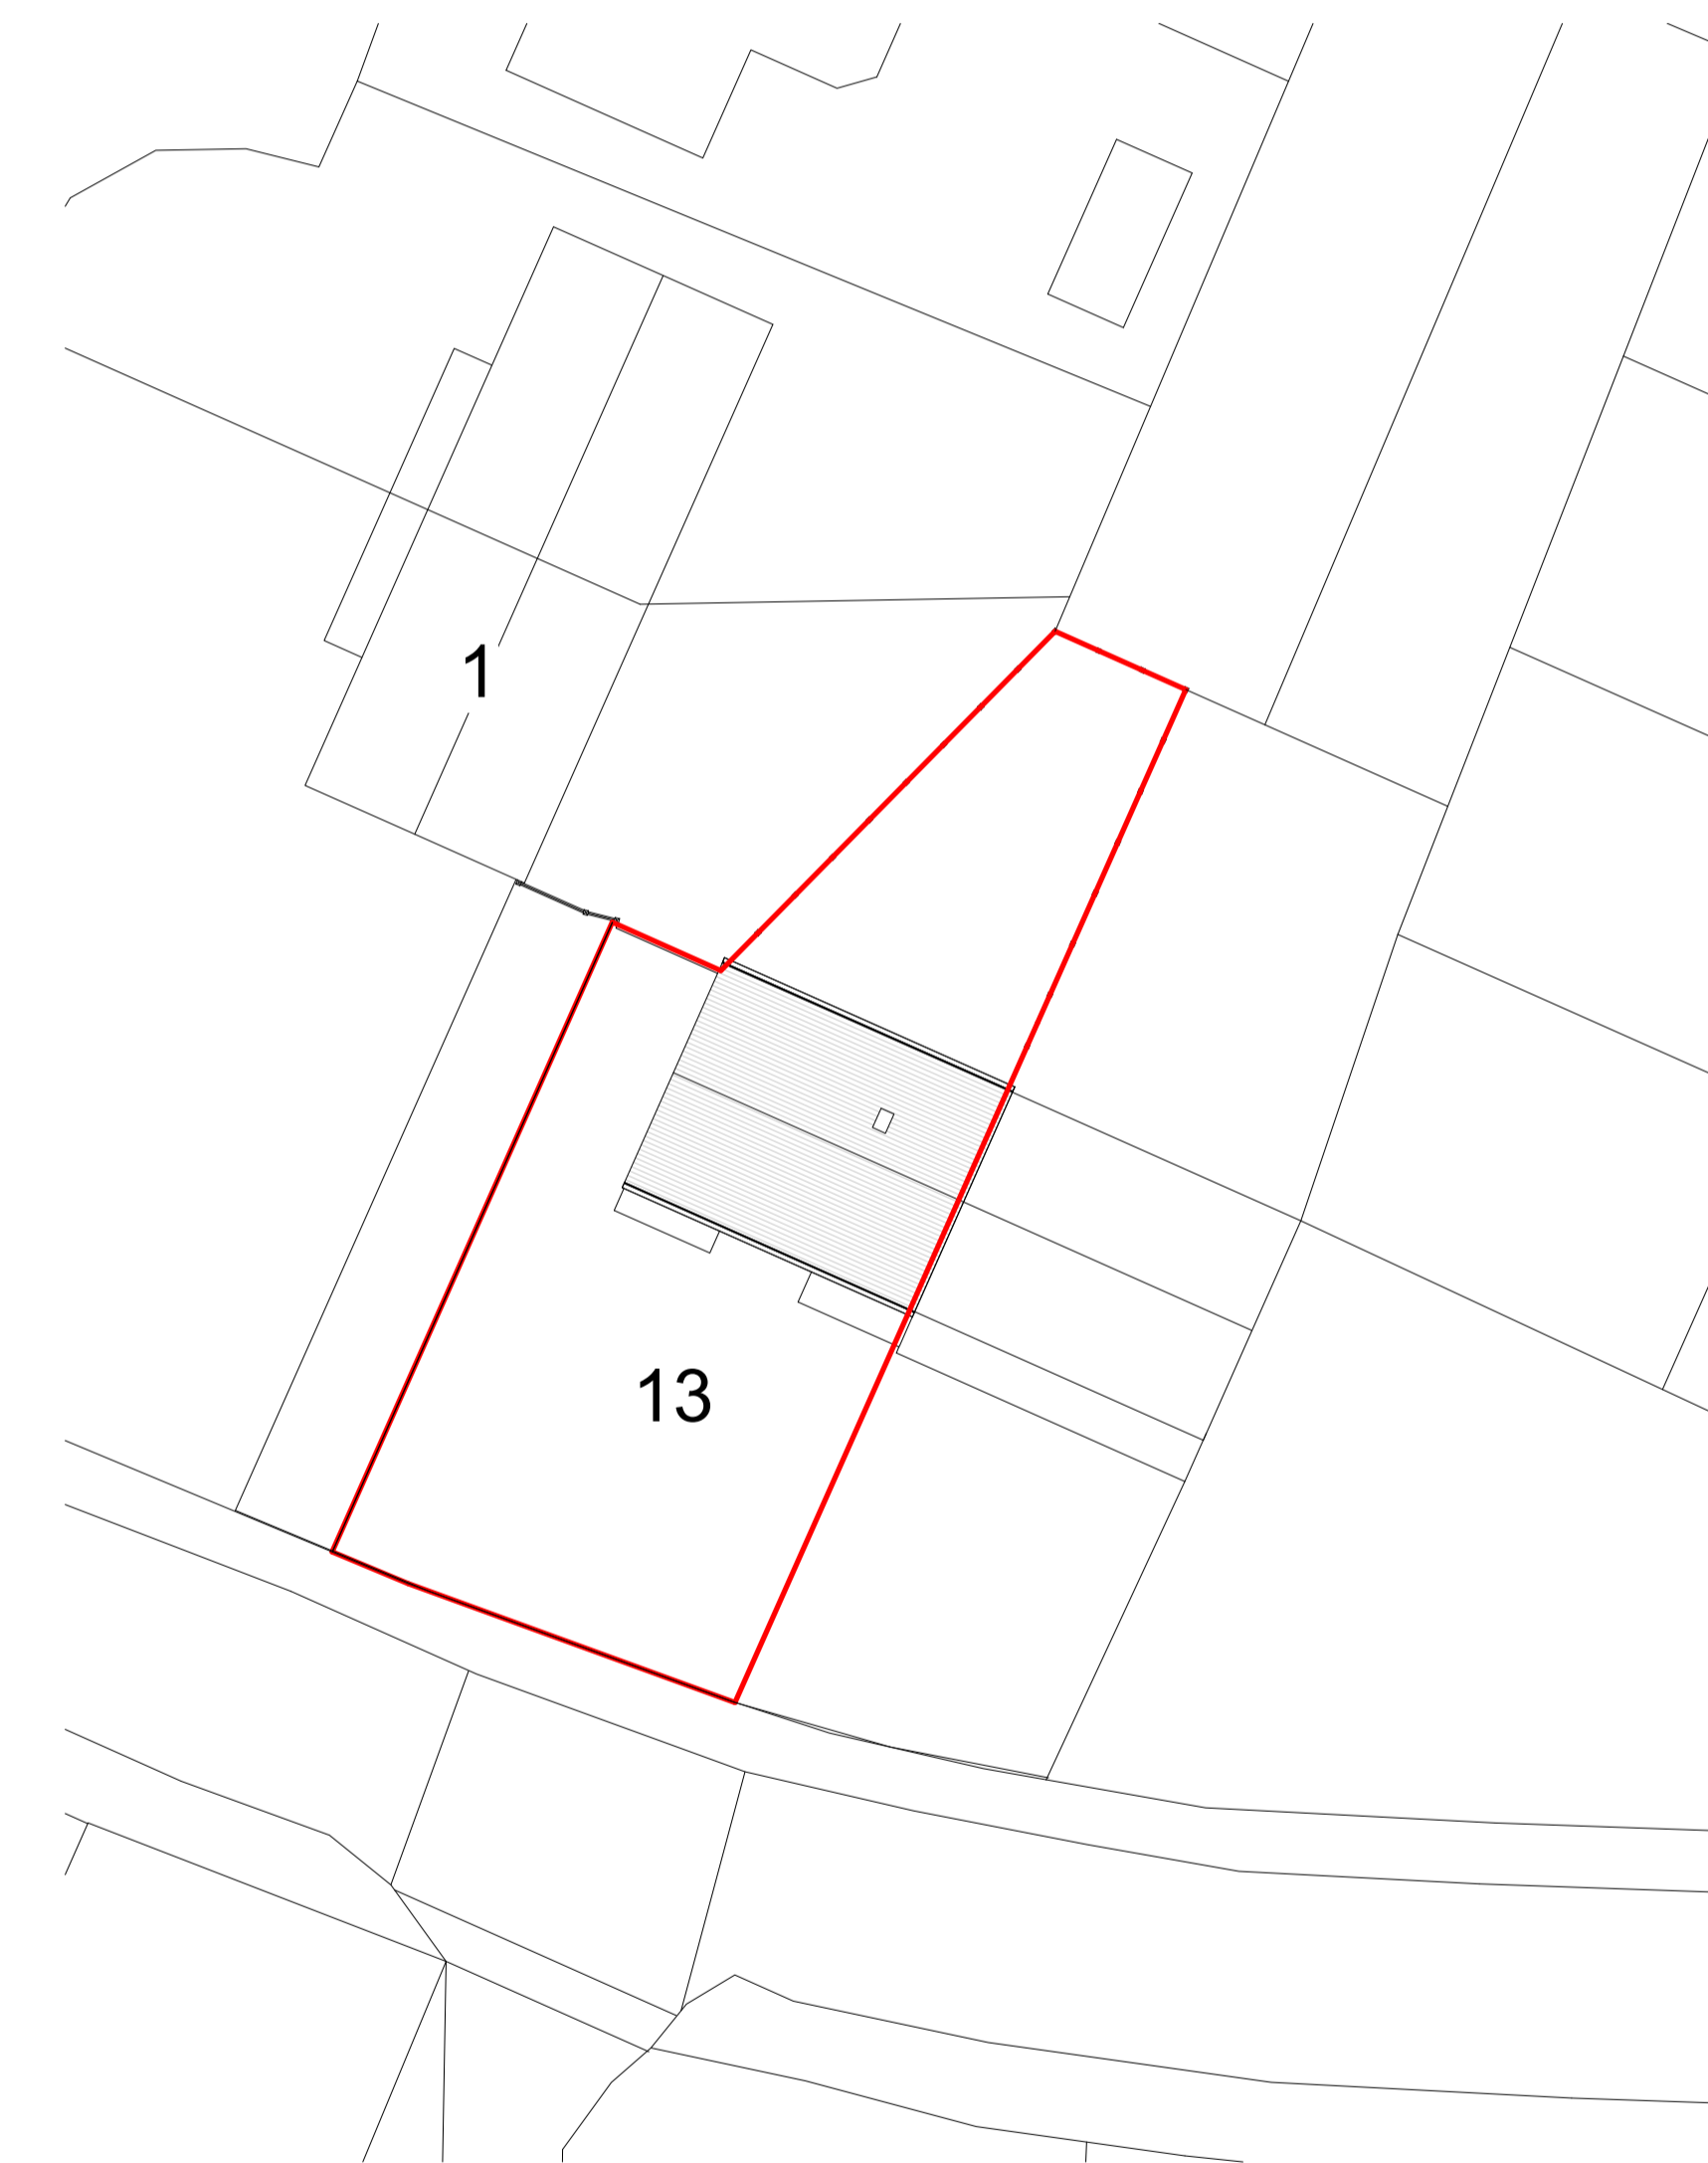

Site Plan
1 : 200


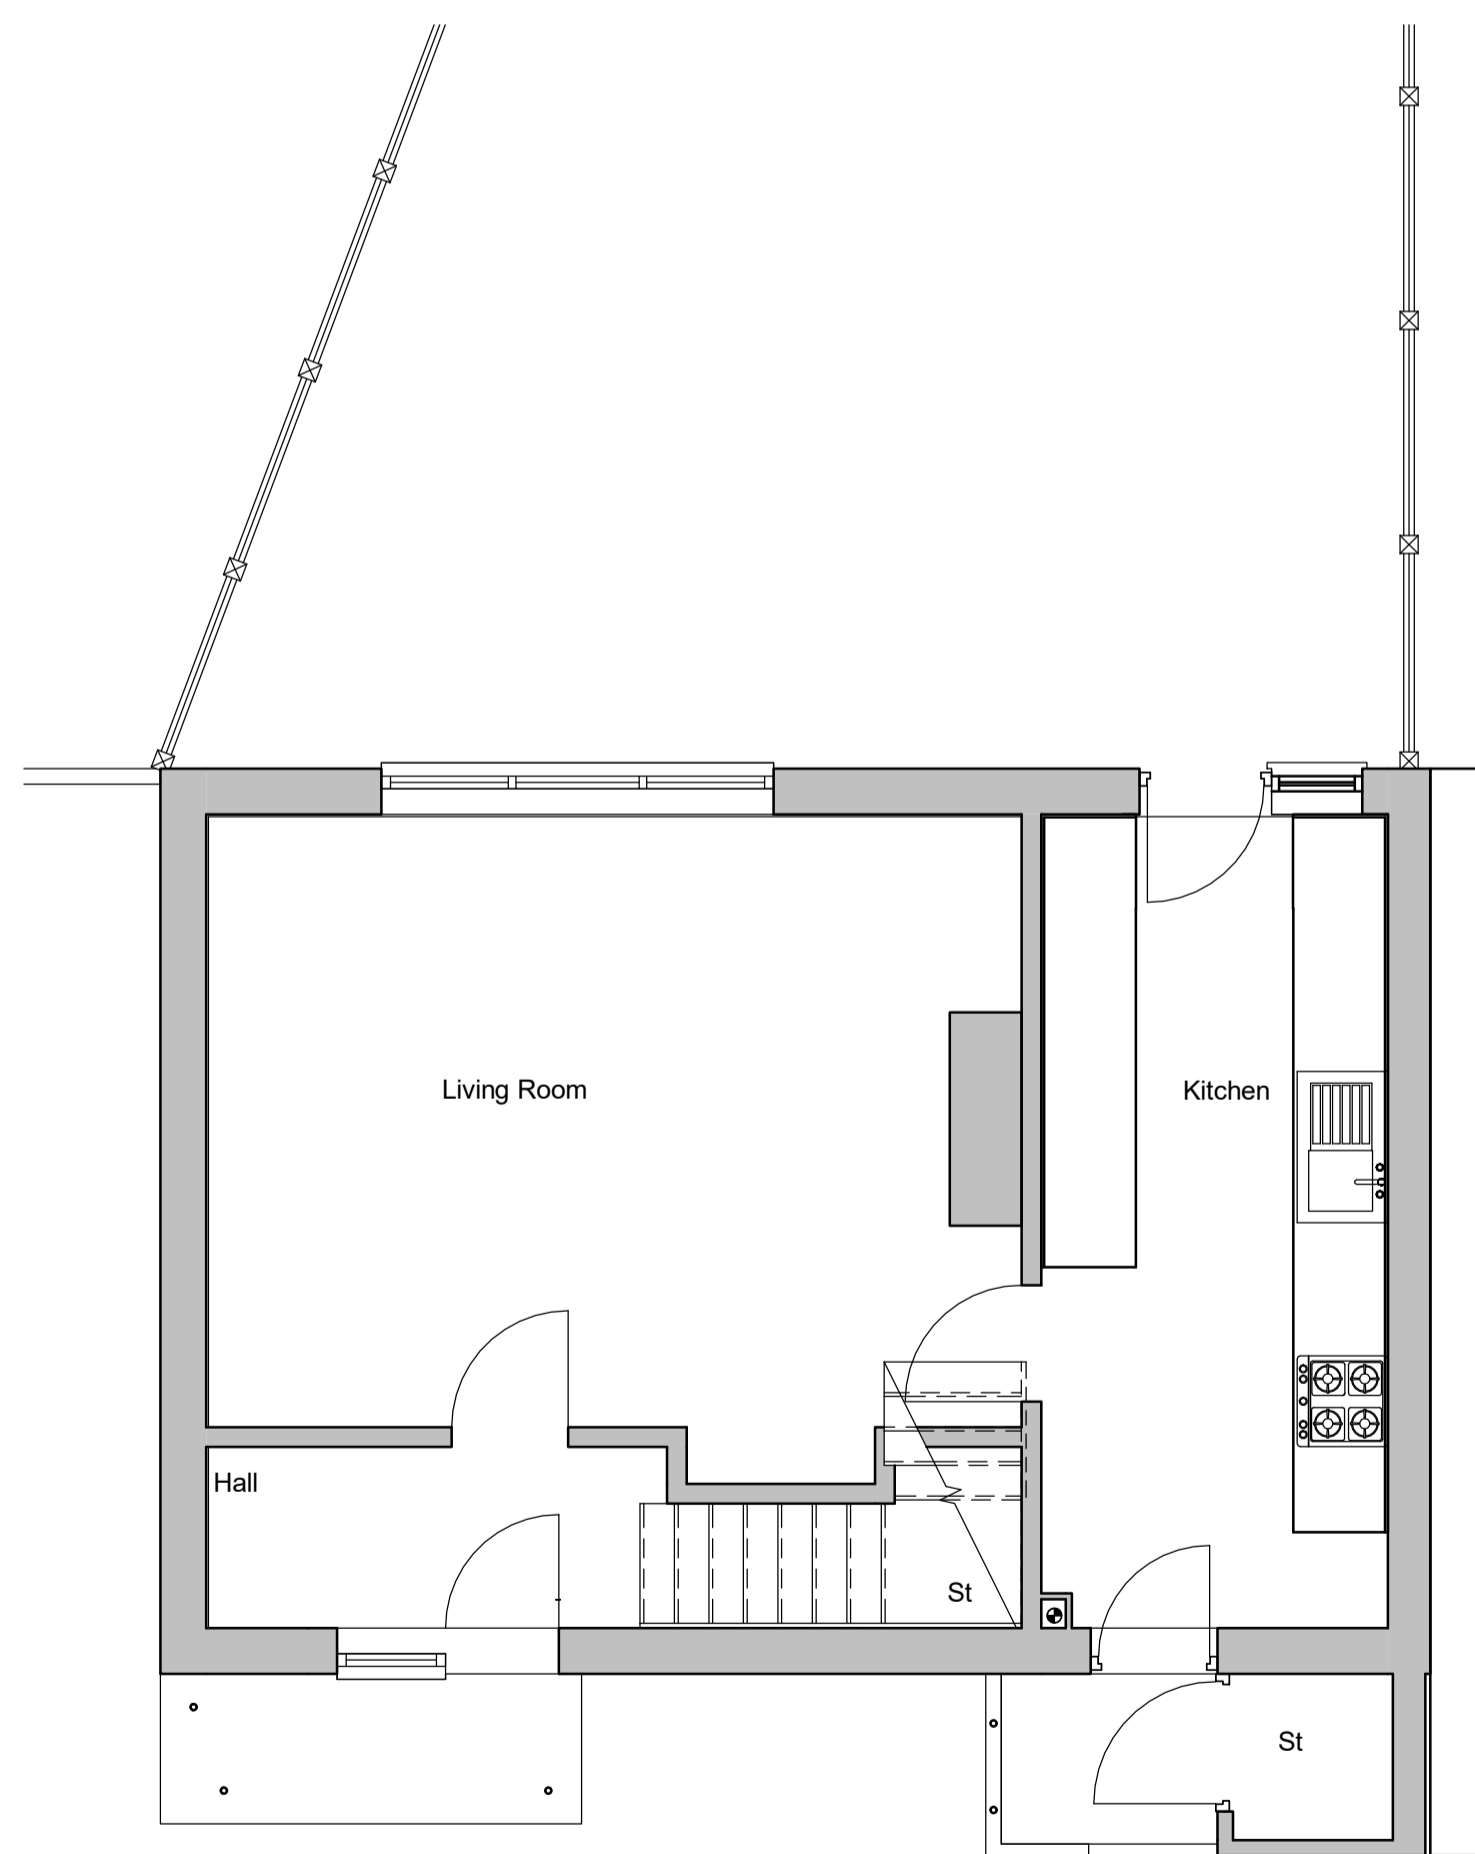


00-Ground Floor - EX.
1 : 50

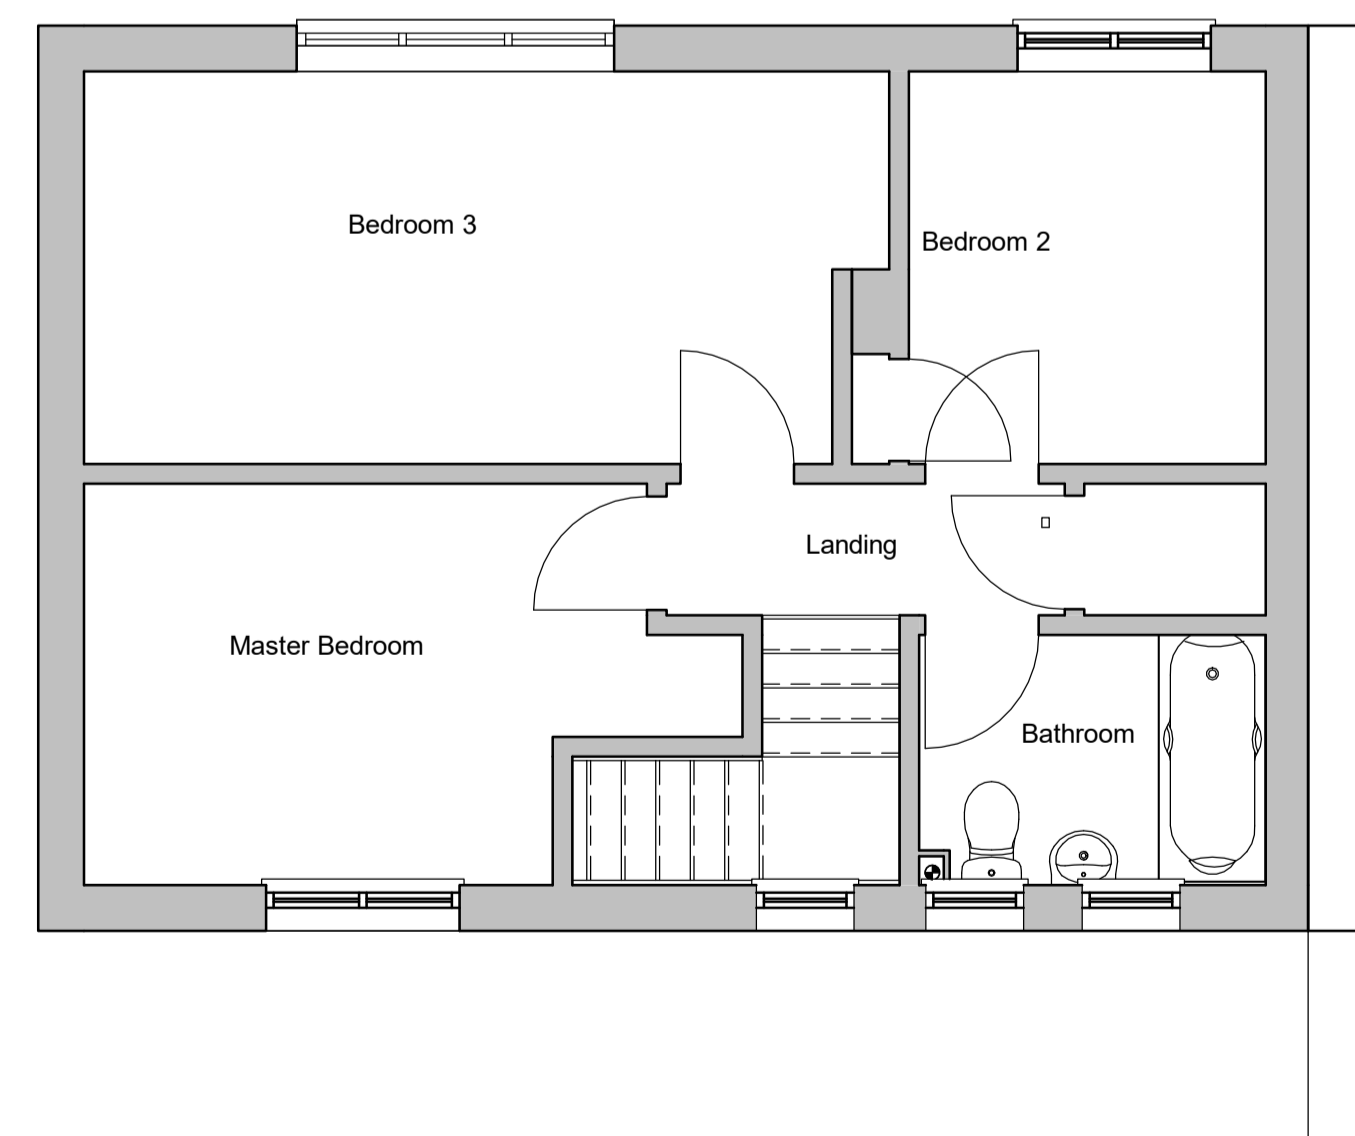

01-First Floor - EX.
1 : 50

250
240
230
220
210
200
190
180
170
160
150
140
130
120
110
100
90
80
70
60
50
40
30
20
10
0

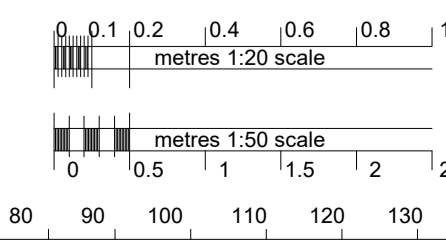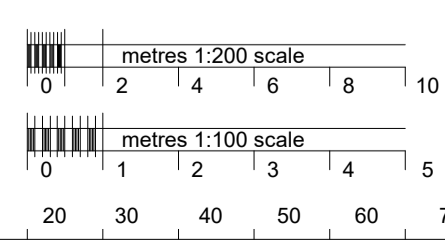

PLANNING

**13 Springfield Road, Caversfield, Bicester
OX27 8TT**



Rev	Date	Description
A	12.07.21	Amendments to Clients comments

Job Title 13 Springfield Road, Caversfield, Bicester OX27 8TT		Drawing Title Existing Floor Plans, Elevations Site & Location Plan	
Date 06.21	Project Status PLANNING	Job Ref 21018	Rev A
Scale As indicated	Dwg No. PL01		

300 290 280 270 260 250 240 230 220 210 200 190 180 170 160 150 140 130 120 110 100 90 80 70 60 50 40 30 20 10 0 (mm)