






Location Plan Pr
1 : 1250

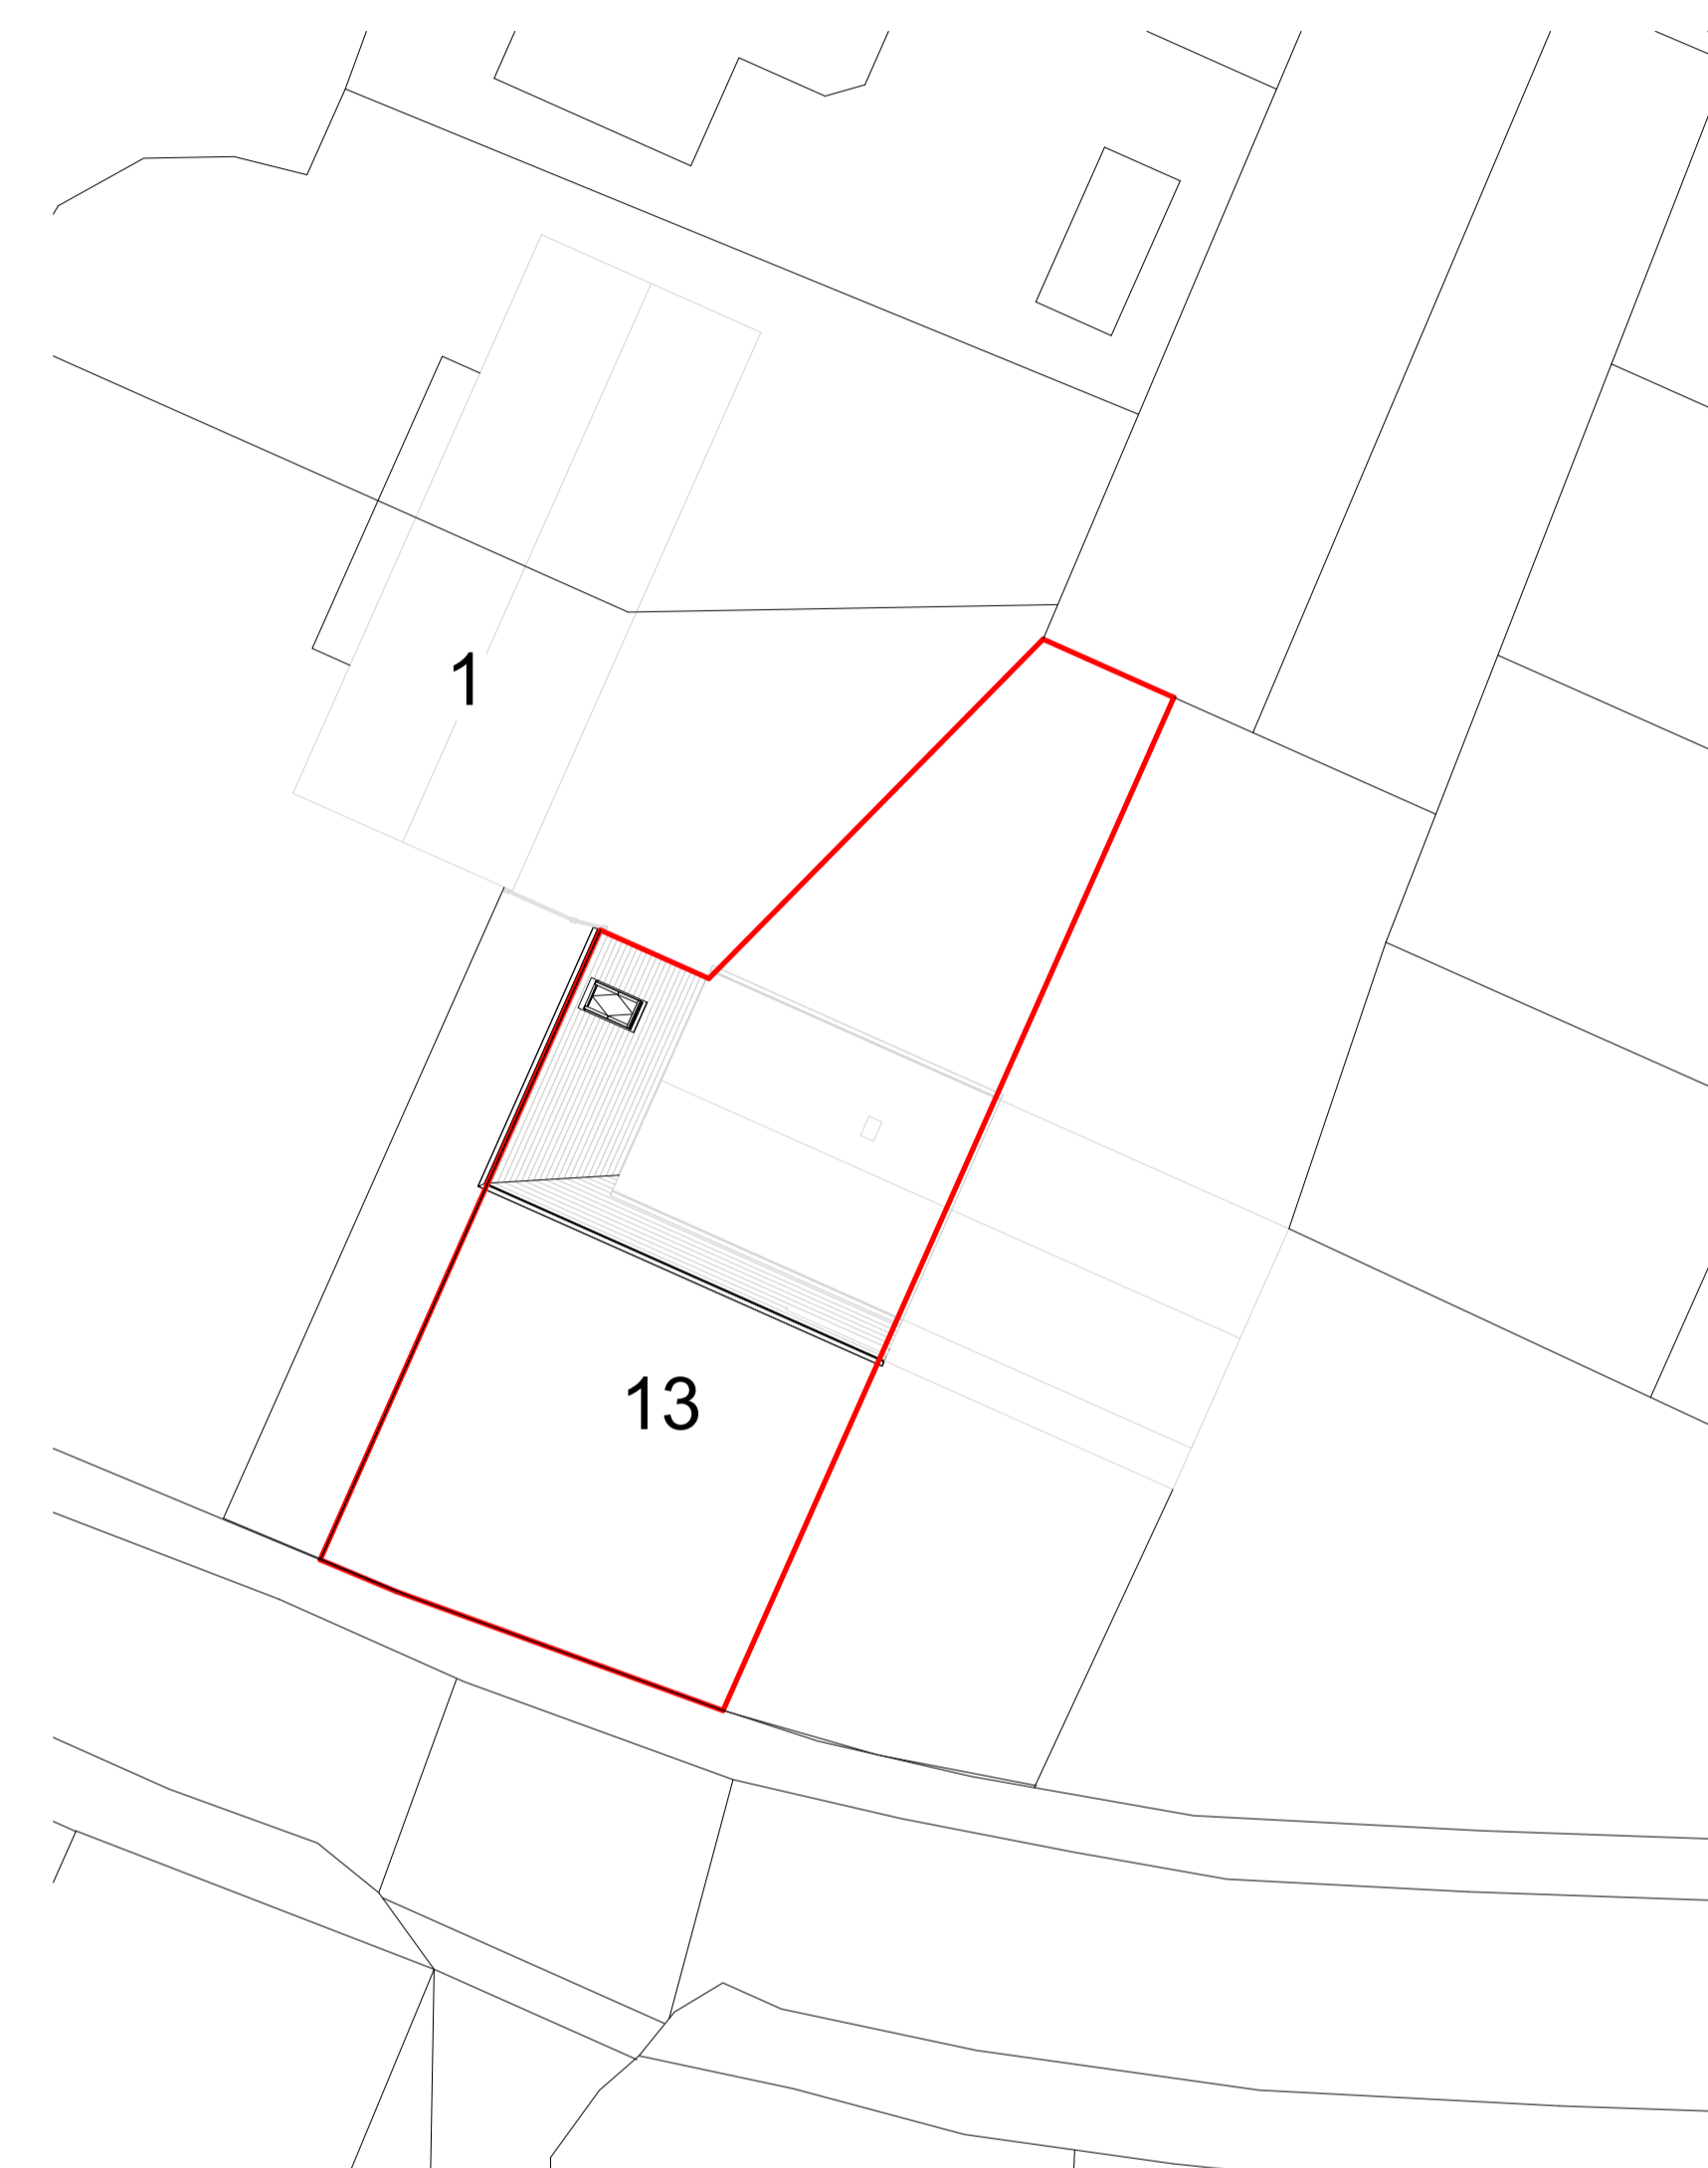


Site Plan Pr
1 : 200

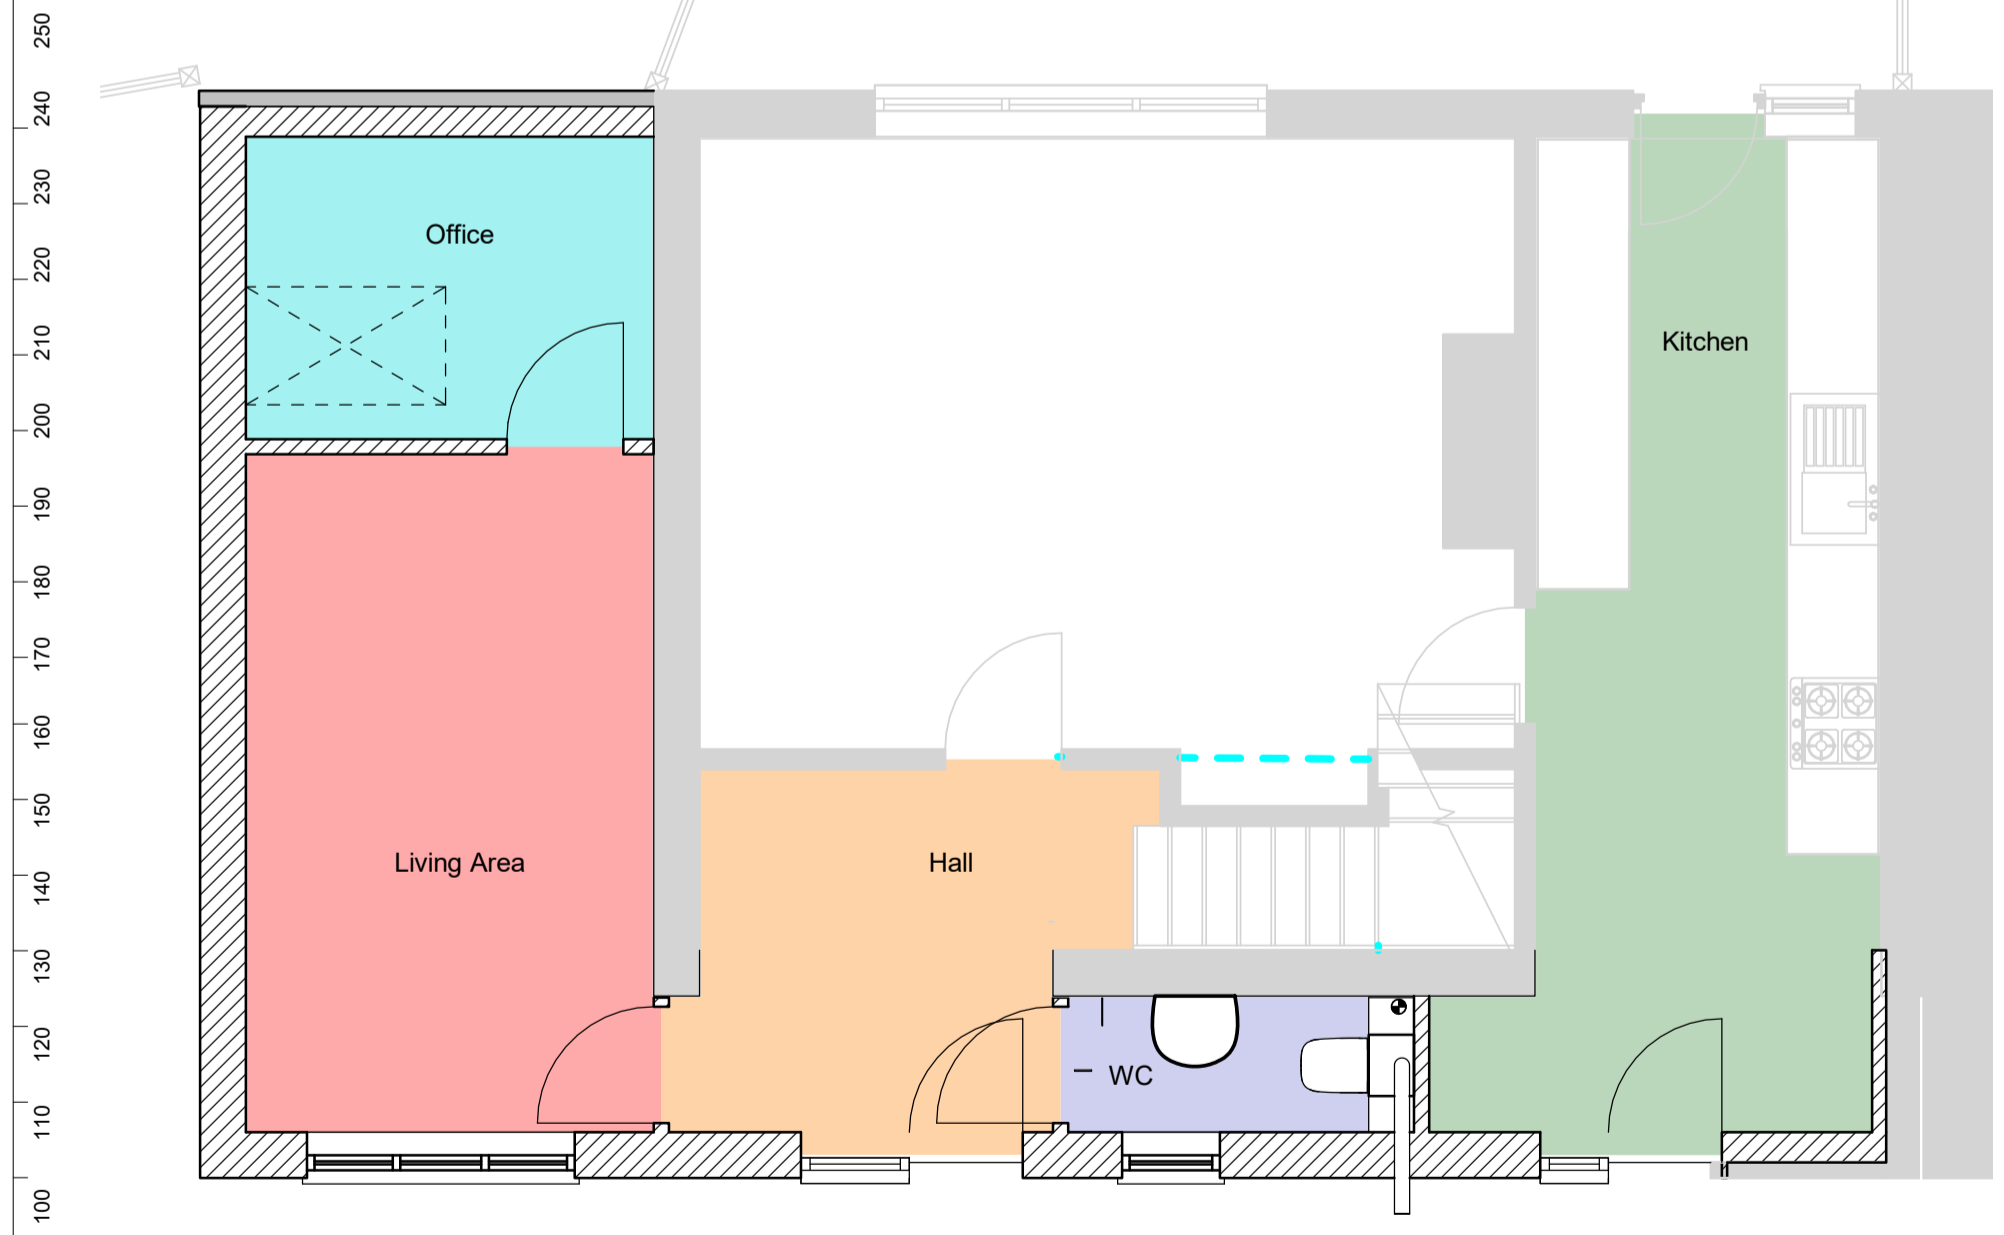

00-Ground Floor - PR.
1 : 50

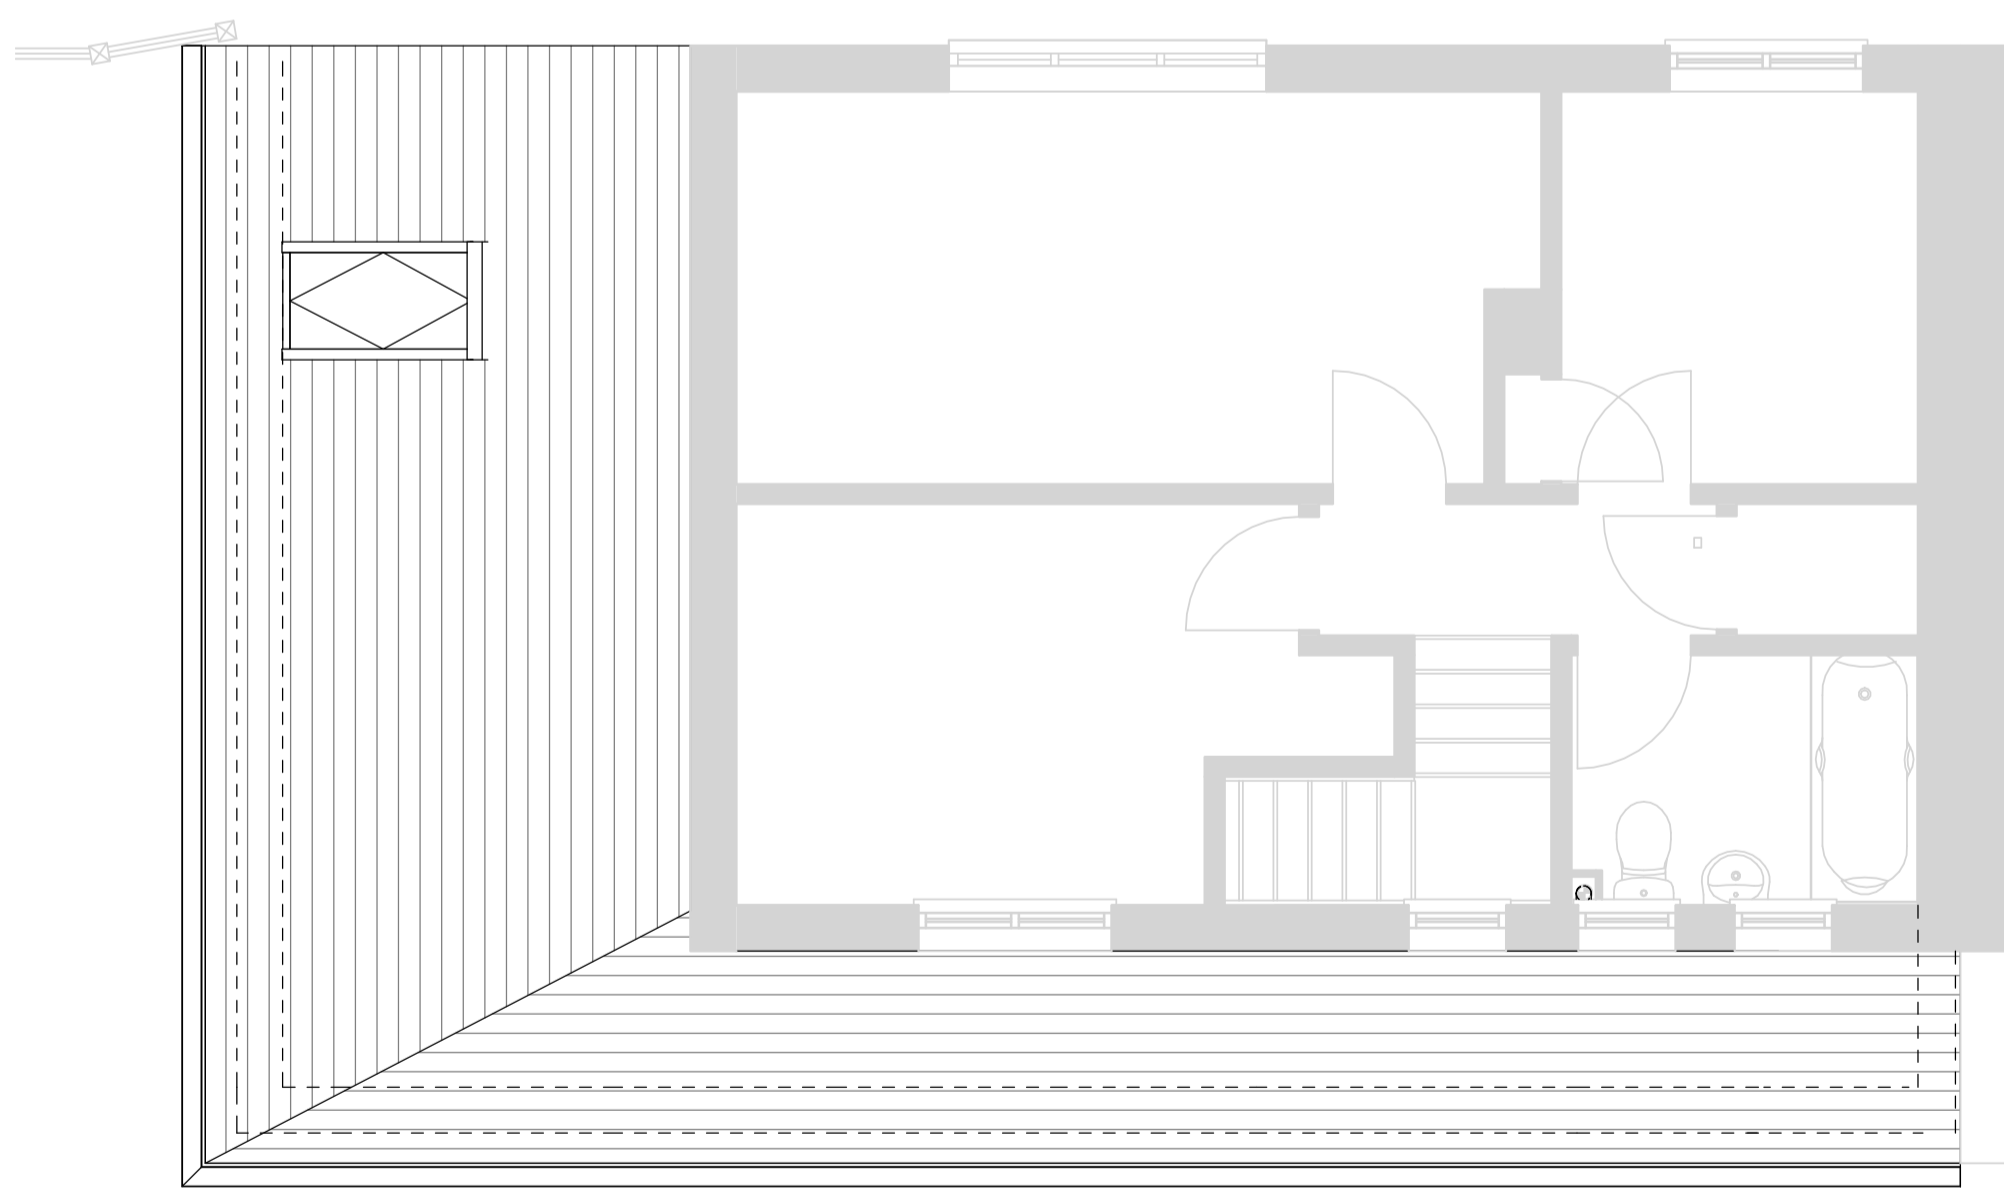

01-First Floor - Pr.
1 : 50

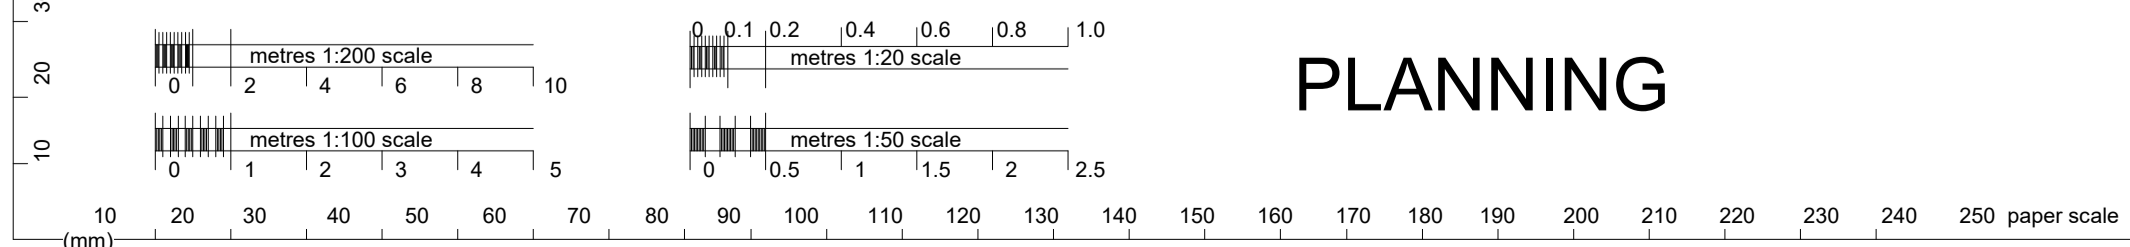

PLANNING

**13 Springfield Road, Caversfield, Bicester
OX27 8TT**



Rev	Date	Description
A	12.07.21	Amendments to Clients comments

Job Title 13 Springfield Road, Caversfield, Bicester OX27 8TT		Drawing Title Proposed Floor Plans, Site & Location Plan 8TT	
Date 06.21	Project Status PLANNING	Job Ref 21018	Rev A
Scale As indicated	Dwg No. PL02	Rev A	