


THE CONTRACTOR IS RESPONSIBLE FOR CHECKING ALL DIMENSIONS ON SITE. ANY DISCREPANCY SHOULD BE REPORTED TO THE CONSULTANT PRIOR TO COMMENCEMENT OF ANY WORKS.
 IT IS THE CONTRACTOR'S RESPONSIBILITY TO DETERMINE THE LOCATION OF ALL UNDERGROUND SERVICES.
 THIS DRAWING IS COPYRIGHT AND IS NOT TO BE REPRODUCED WITHOUT WRITTEN CONSENT OF THE PARTNERSHIP.

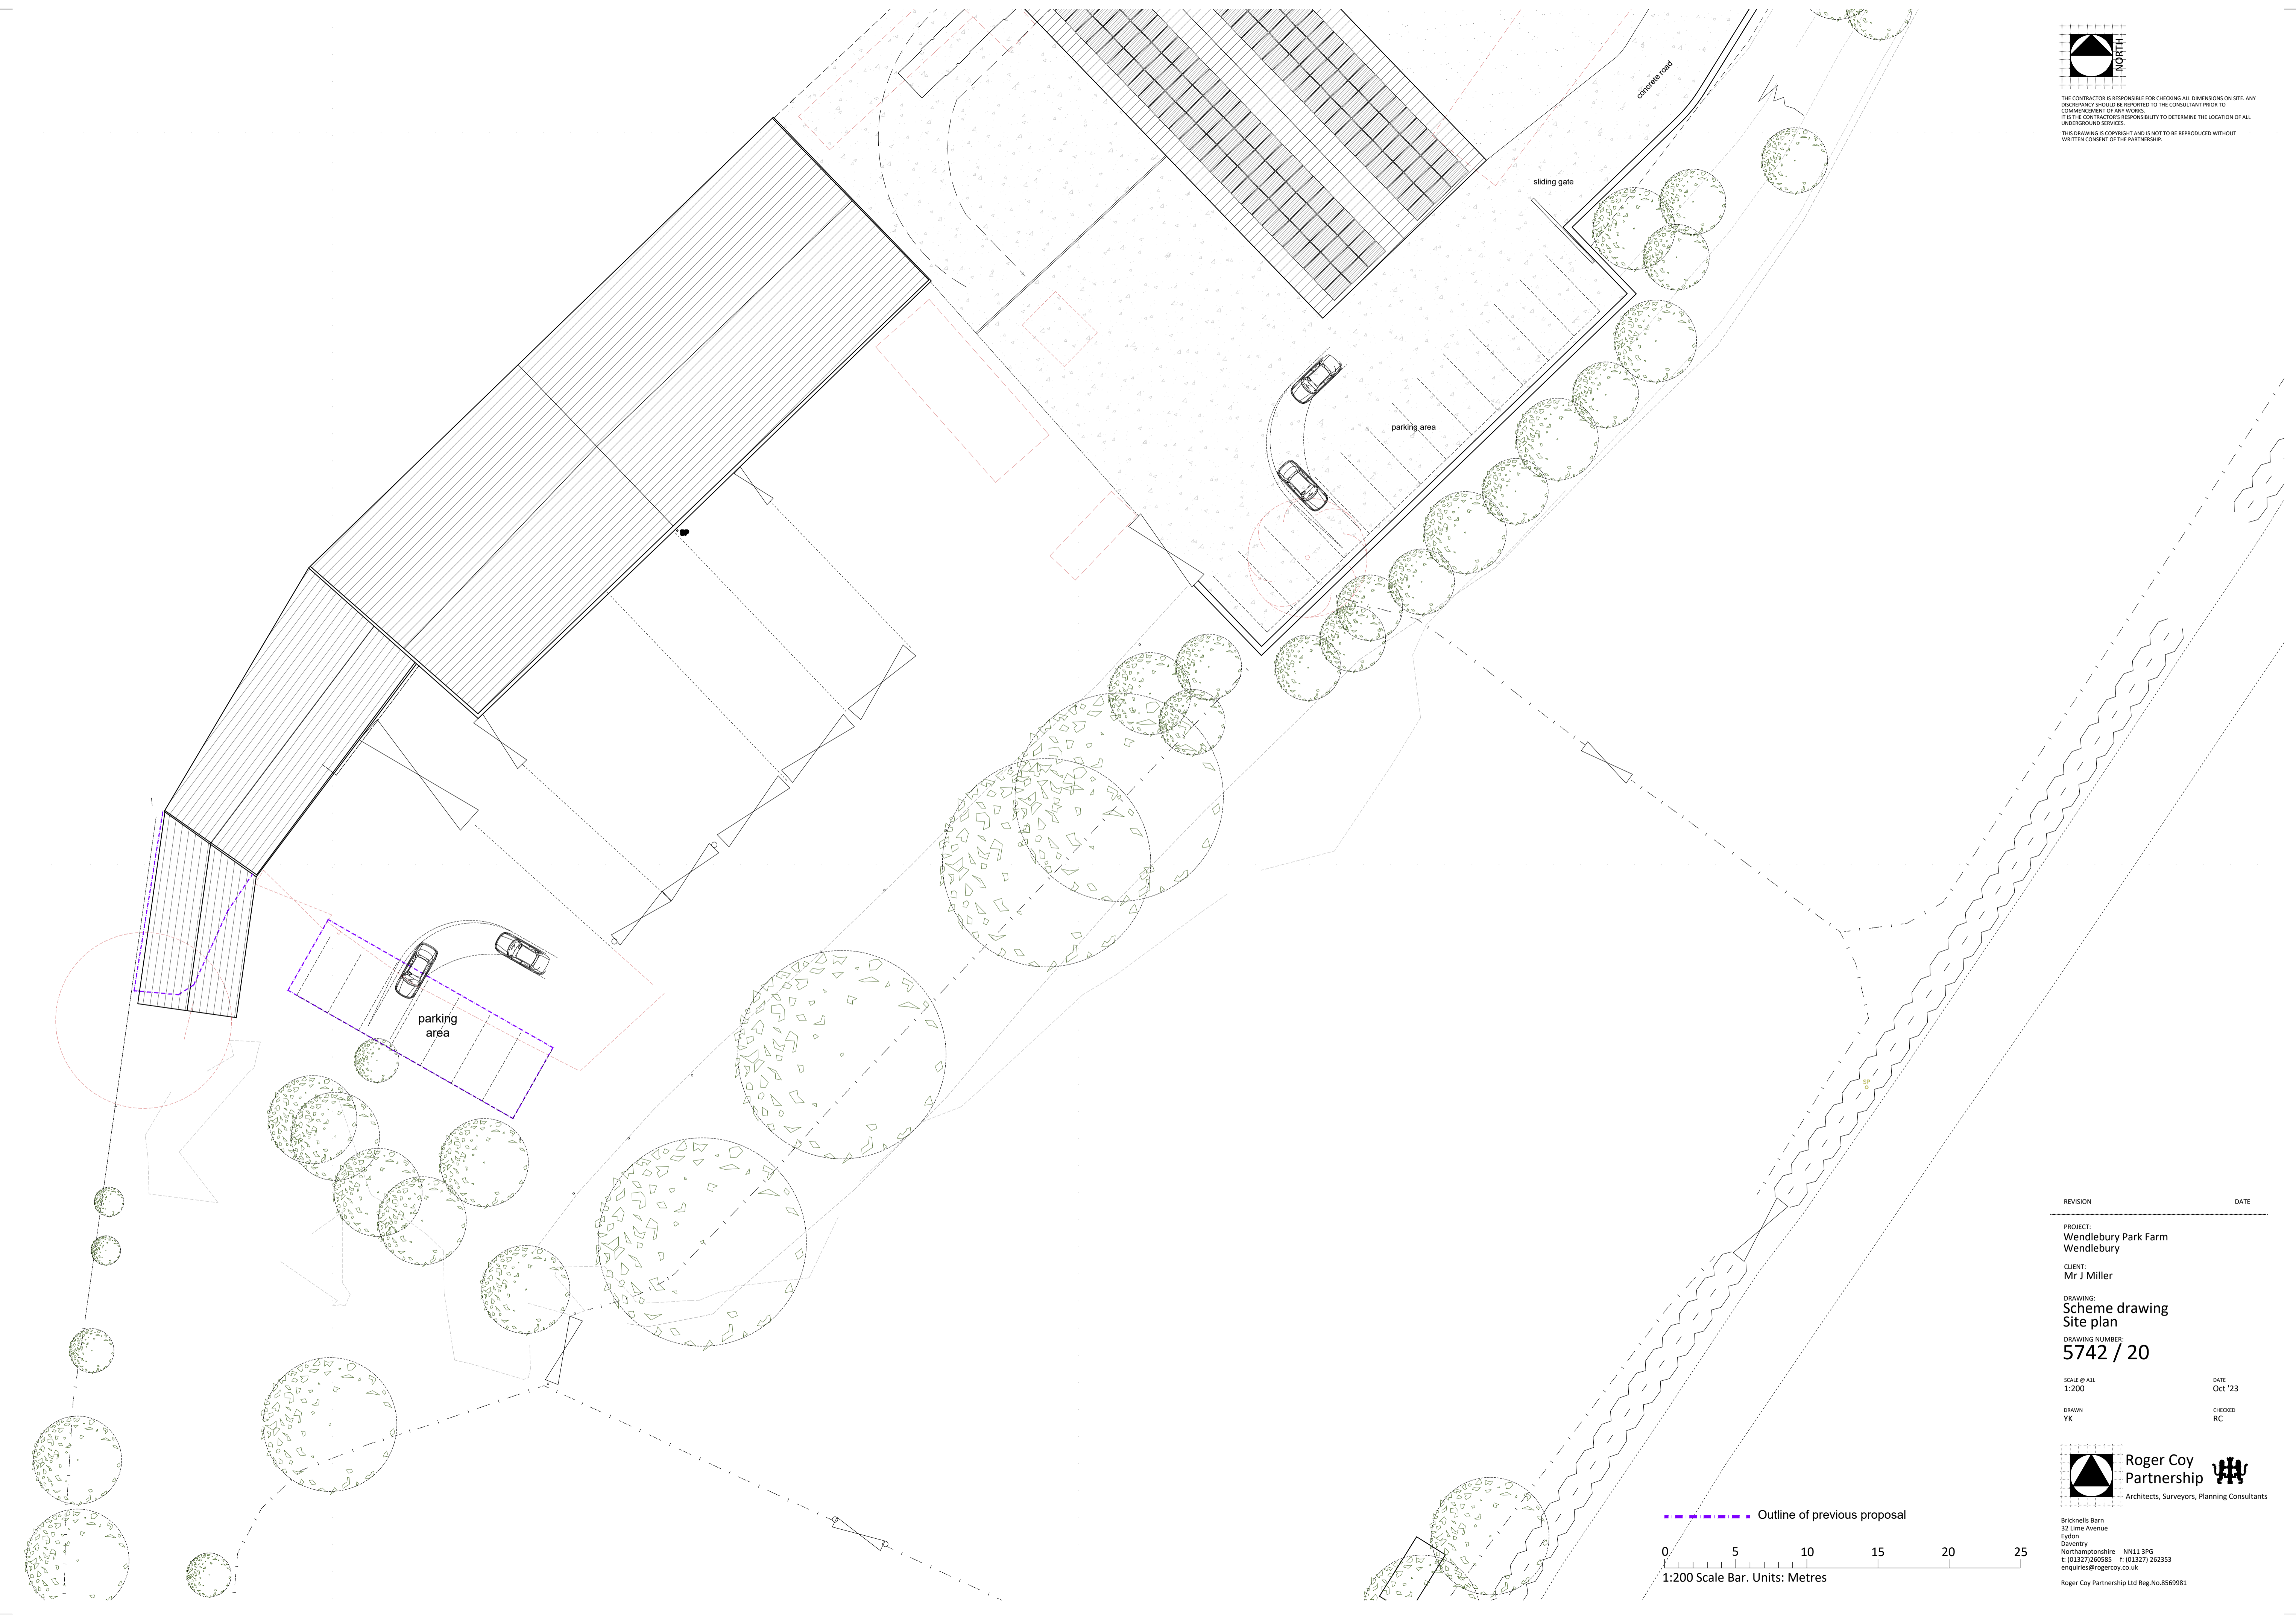

REVISION	DATE

PROJECT:
 Wendlebury Park Farm
 Wendlebury

CLIENT:
 Mr J Miller

DRAWING:
 Scheme drawing
 Site plan

DRAWING NUMBER:
 5742 / 20

SCALE @ A1:
 1:200

DATE
 Oct '23

DRAWN
 YK

CHECKED
 RC



Bricknells Barn
 32 Lime Avenue
 Eyton
 Daventry
 Northamptonshire NN11 3PG
 T: (01327) 260585 F: (01327) 262353
 enquiries@rogercoy.co.uk

Roger Coy Partnership Ltd Reg. No. 8569981

--- Outline of previous proposal

