




SUBSTRUCTURE PLAN

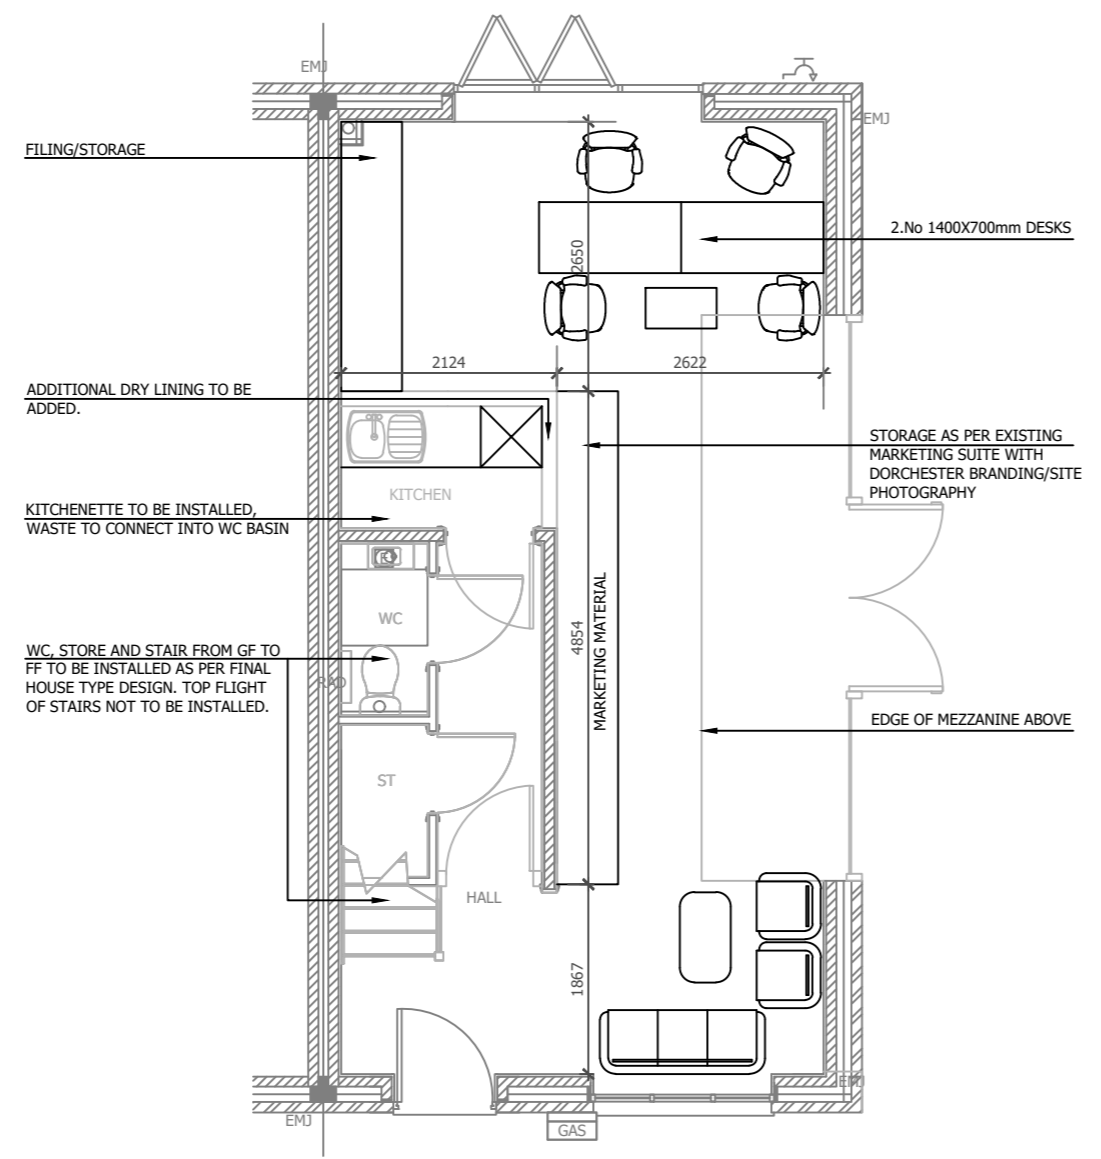


GROUND FLOOR PLAN

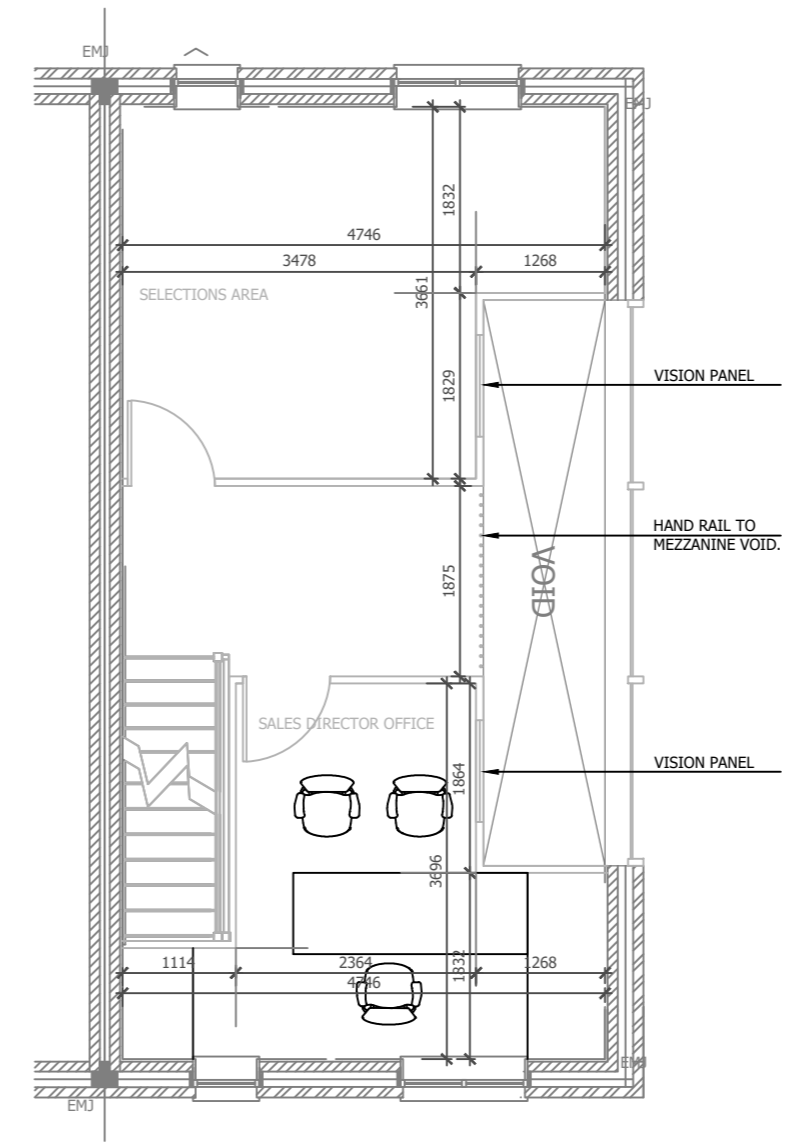


FIRST FLOOR PLAN

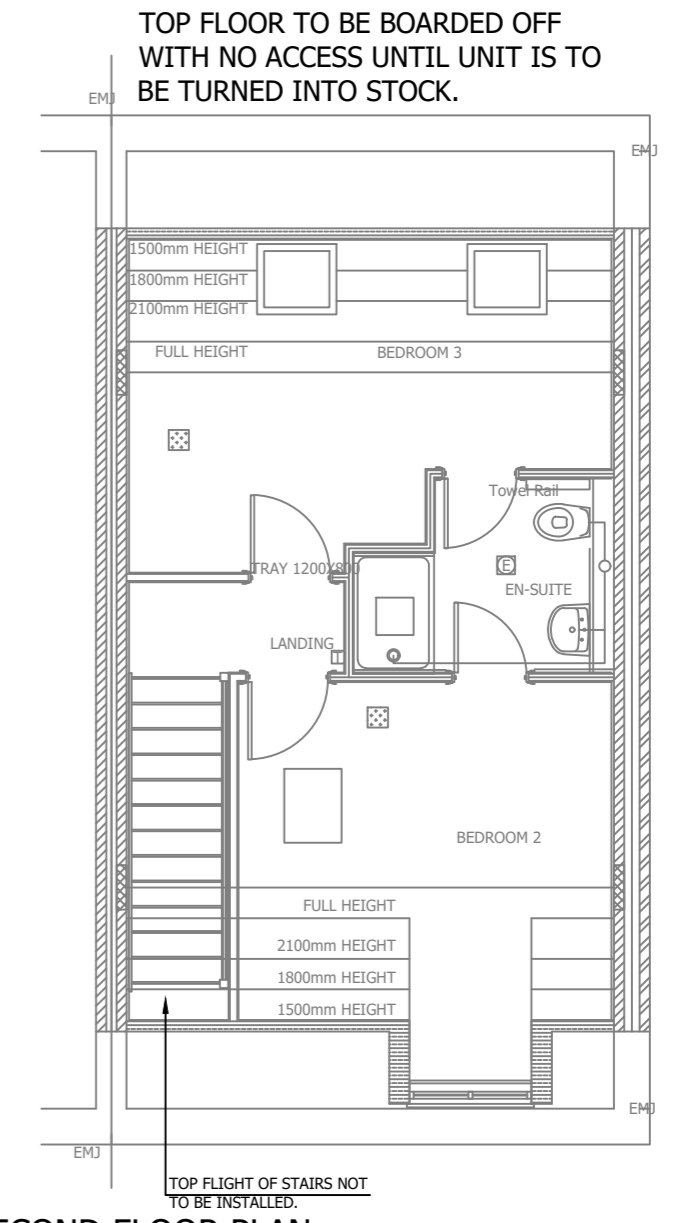


SECOND FLOOR PLAN

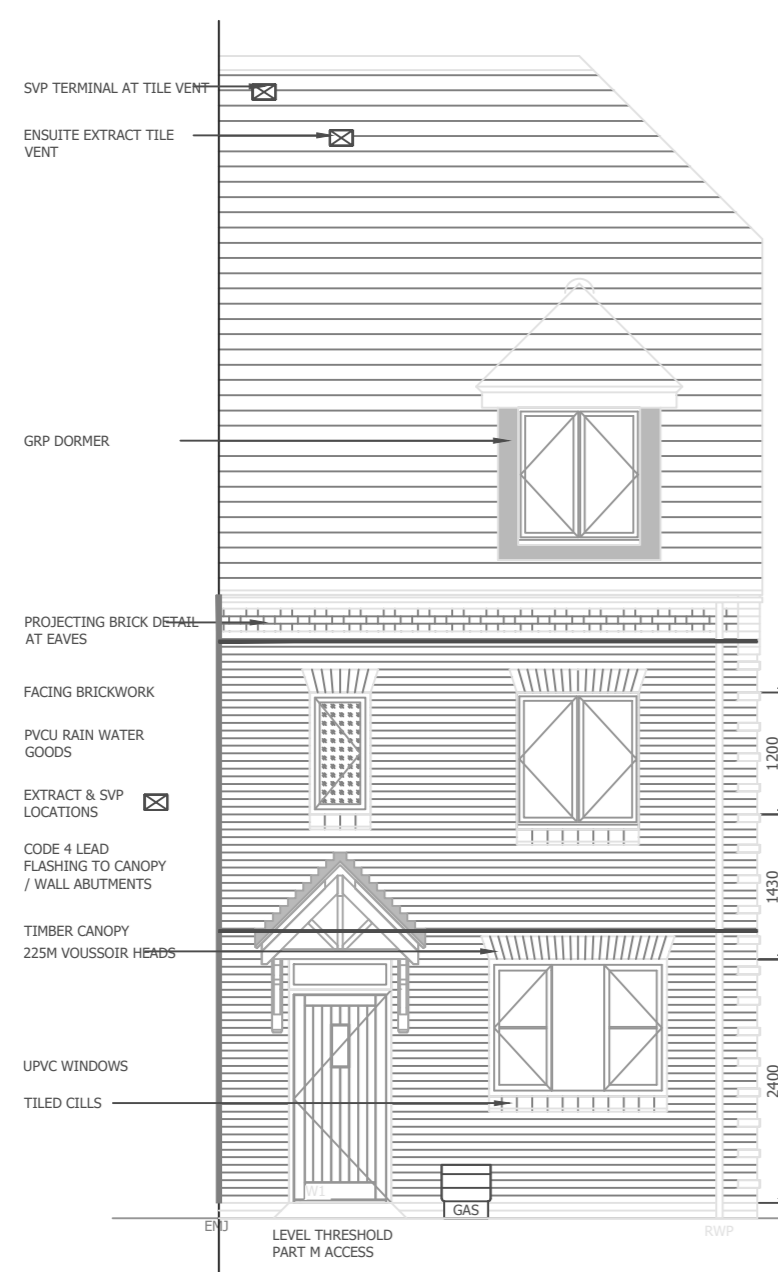

FRONT ELEVATION

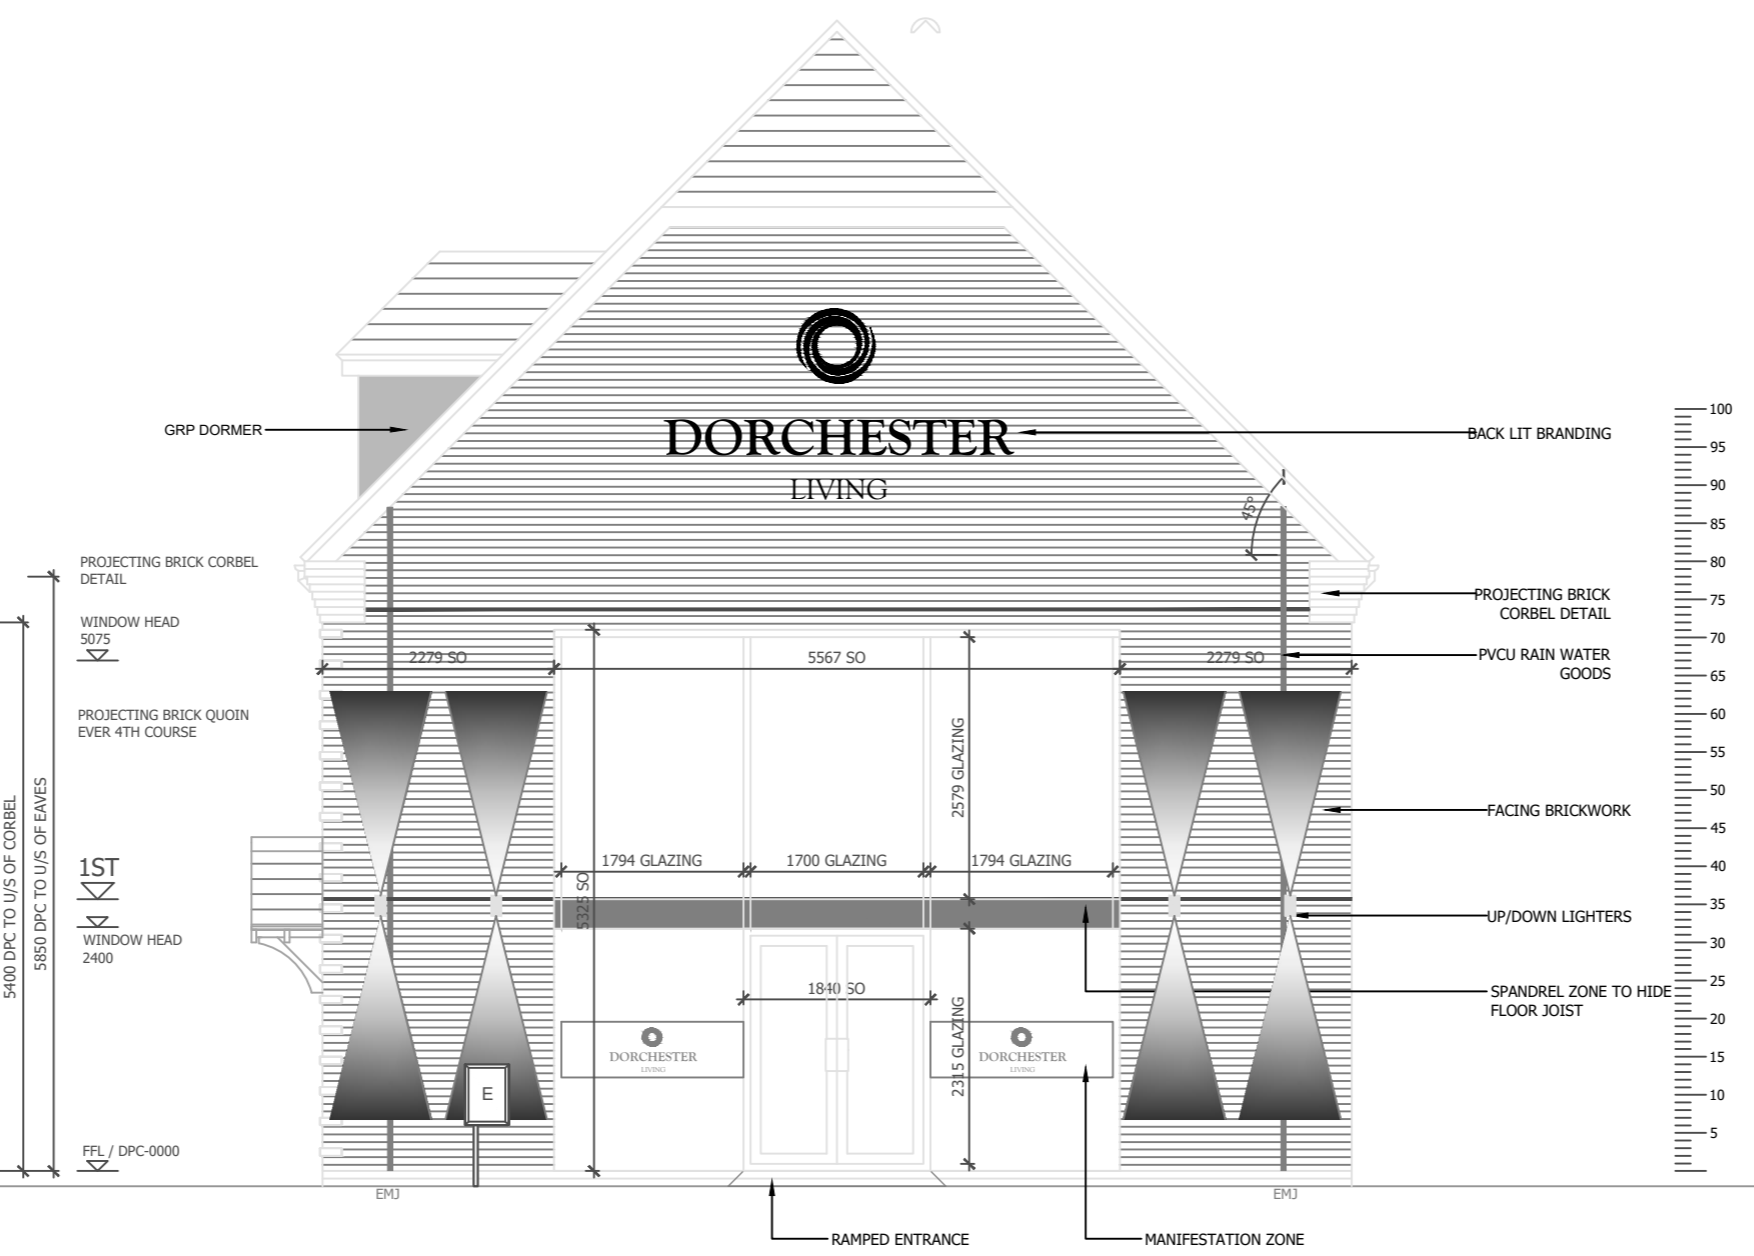

SIDE ELEVATION

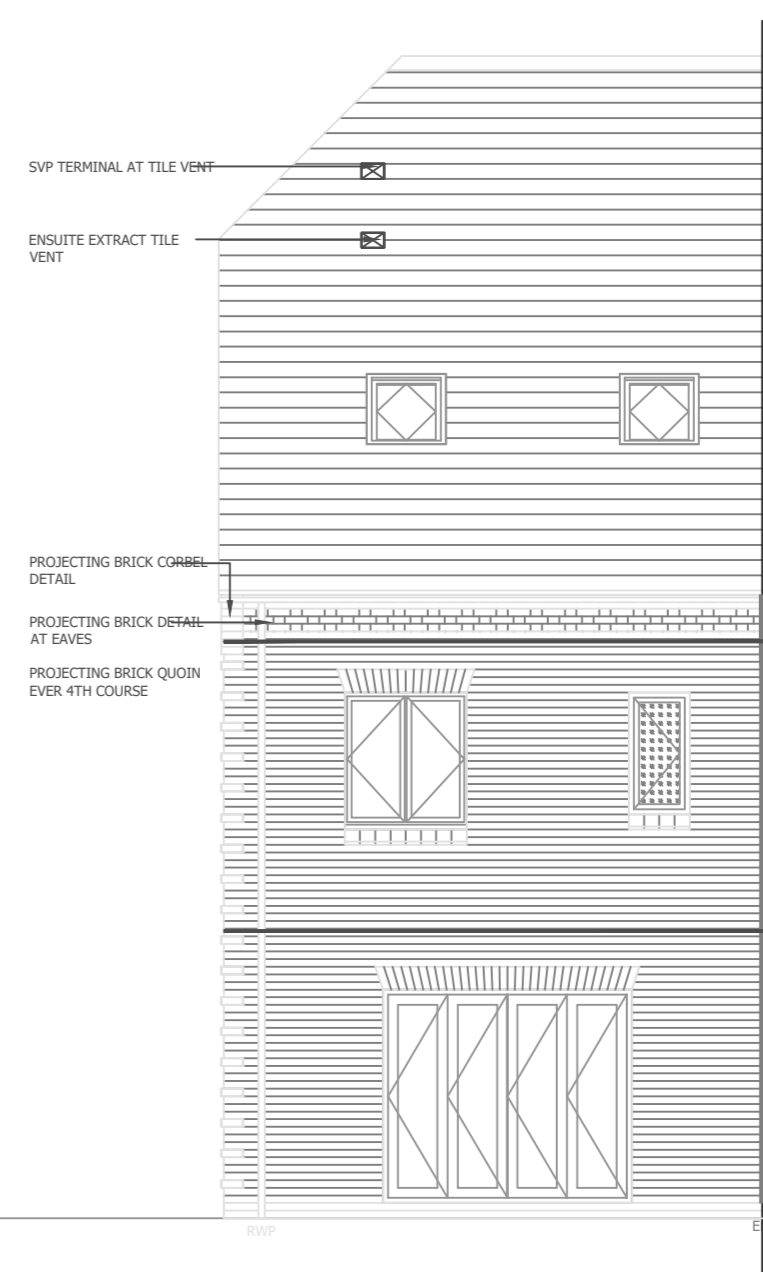

REAR ELEVATION

G2 Elevations amended		AA	2021.06.07
G1 Issued for information		AA	2021.01.14
REV:	DESCRIPTION:	BY:	DATE:
STATUS: FOR INFORMATION			
Dorchester Living Heyford Park Oxford Ox25 5HD 01869 238200 www.dorchestergrp.com			
CLIENT: Dorchester Living			
ARCHITECT:			
SITE: Phase 9			
TITLE: Plot 533 Sales Area			
SCALE AT A2:	DATE:	DRAWN:	CHECKED:
1/100	2021/01/13	AA	AA
PROJECT NO:	DRAWING NO:	REVISION:	
/	SK-003	02	