




FRONT ELEVATION


SIDE ELEVATION

SECTION

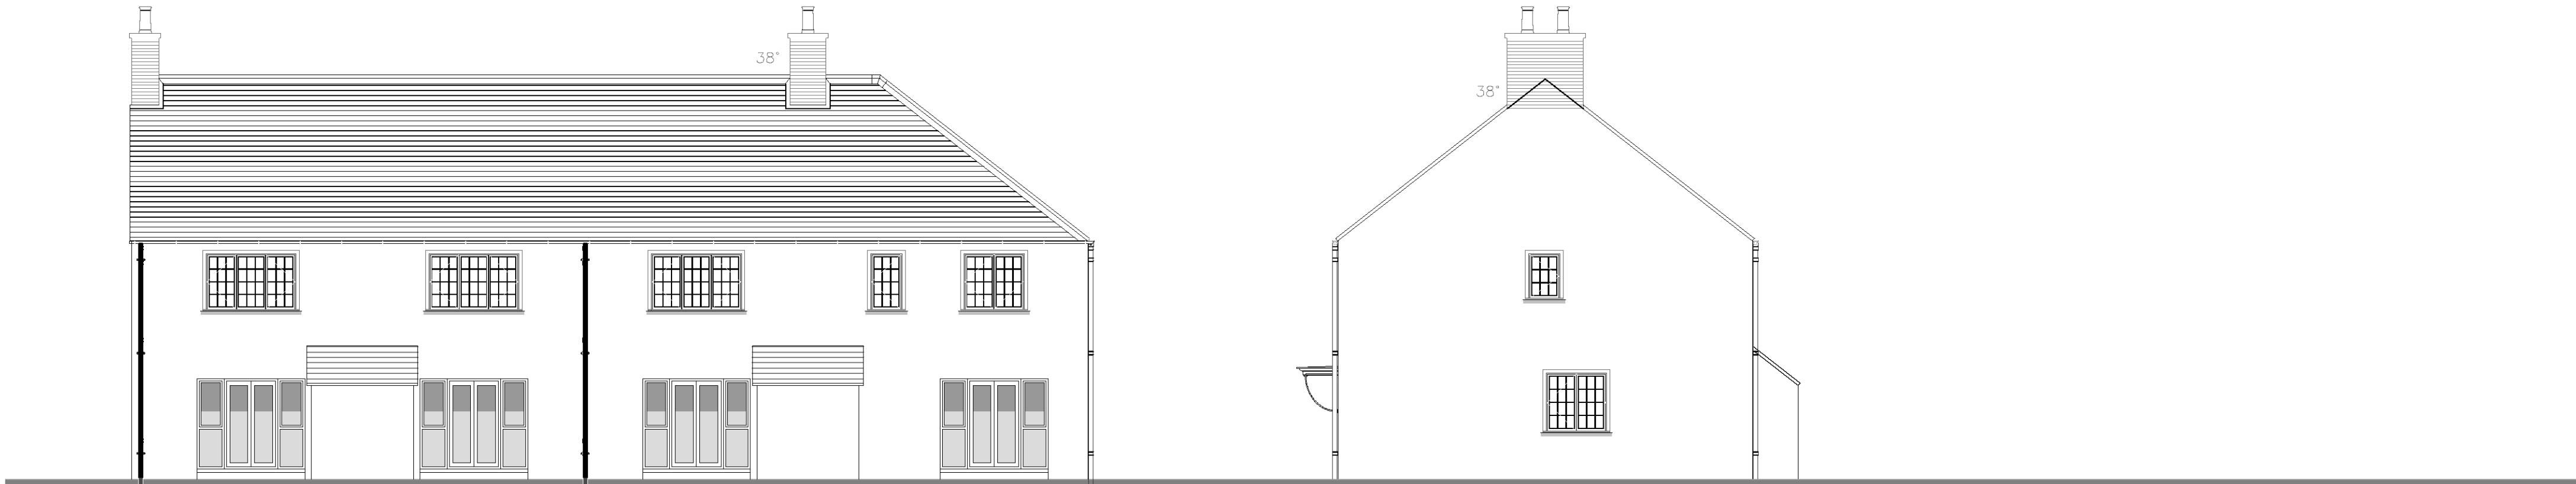


REAR ELEVATION

SIDE ELEVATION

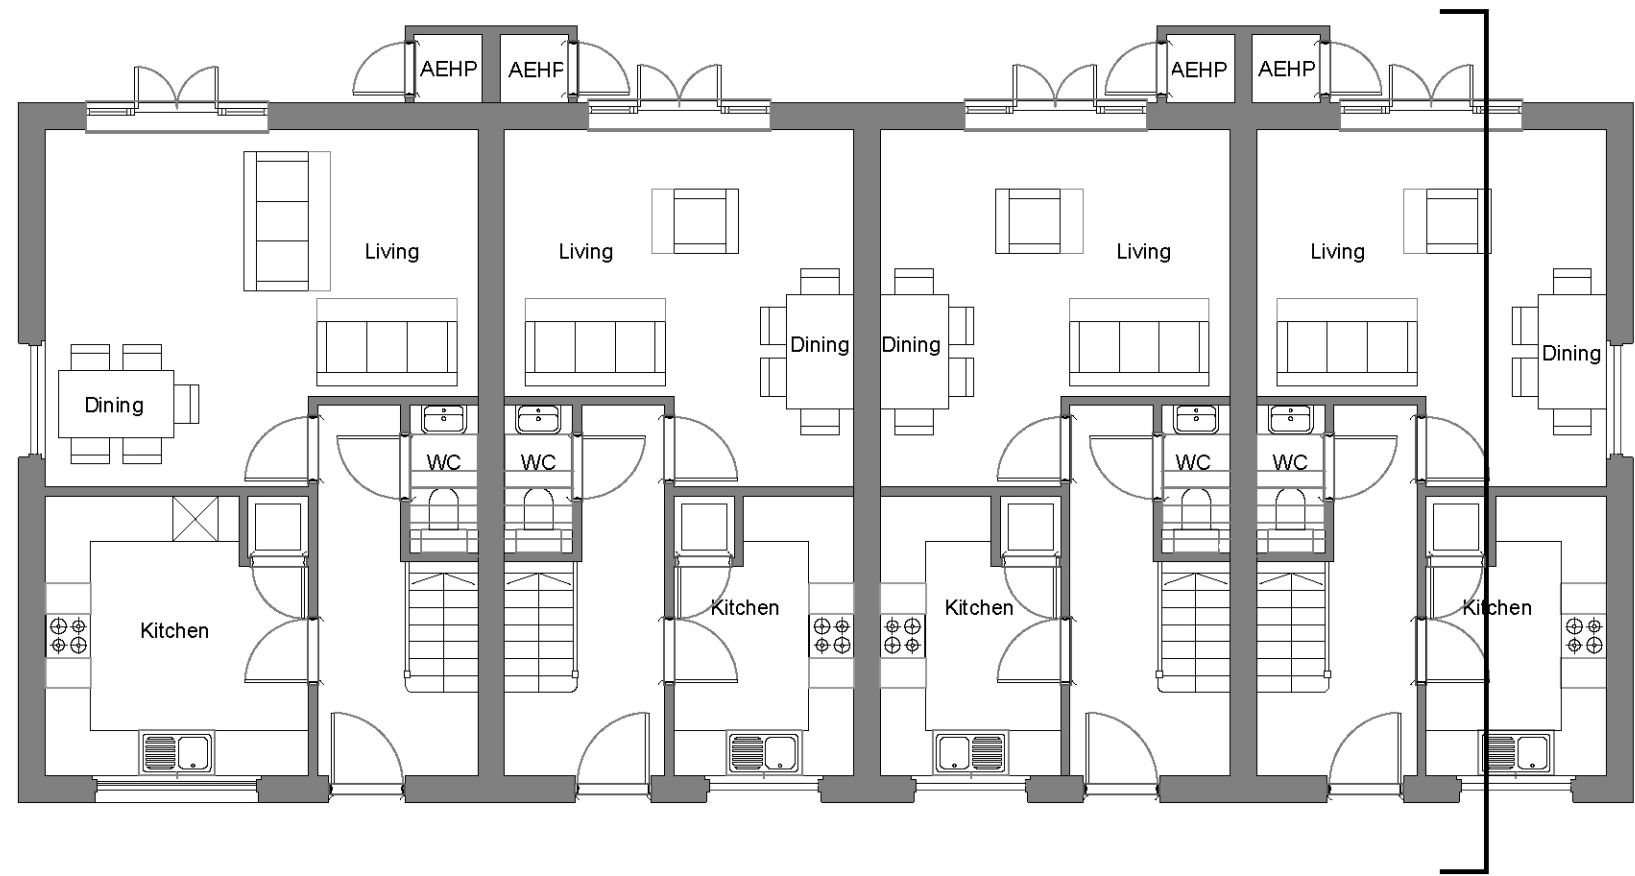

GROUND FLOOR PLAN
49sq.m./40sq.m.

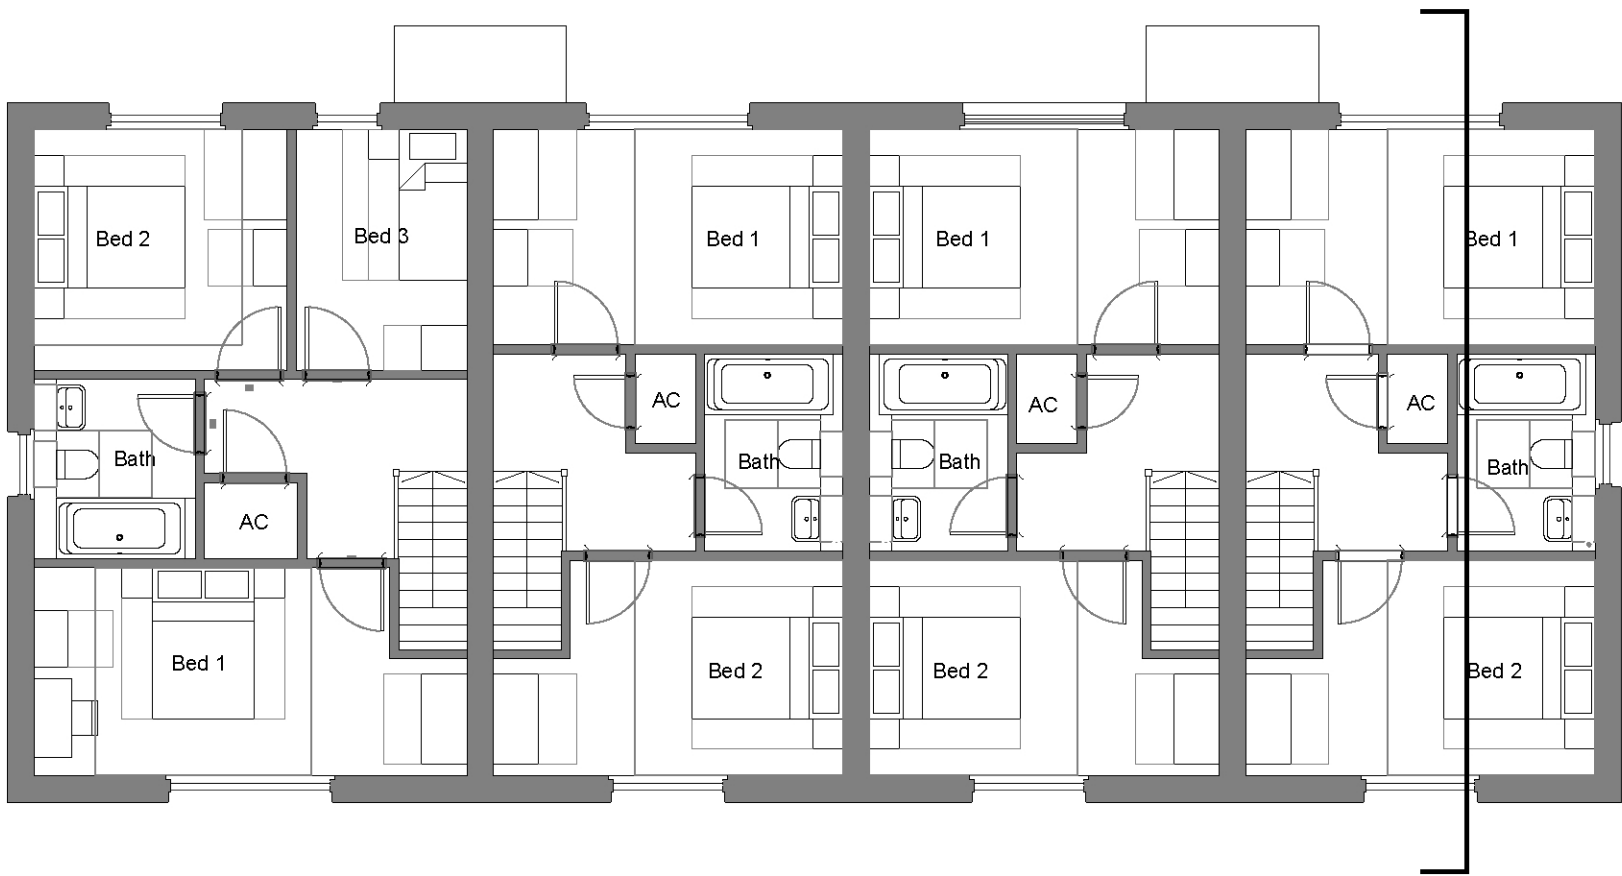

FIRST FLOOR PLAN
49sq.m./40sq.m.

NOTES:
DIMENSIONS ARE NOT TO BE SCALED FROM THIS DRAWING
ALL DIMENSIONS ARE TO BE CHECKED AGAINST ACTUAL SITE
DIMENSIONS BEFORE ANY WORK IS FABRICATED
COPYRIGHT RESERVED
THIS DRAWING IS THE PROPERTY OF BHP HARWOOD
ARCHITECTS AND MAY NOT BE COPIED, REPRODUCED, LENT OR
DISCLOSED WITHOUT THEIR EXPRESS PERMISSION IN WRITING.

REVISIONS

| Rev. | Date | Description |
|------|------|-------------|
| | | |

Client :
GADE HOMES

Job :
SIBFORD FERRIS
BANBURY

Drawing Title:
Plots 3-6
Proposed Plans and
Elevations

Scale:
1:100 @ A1
Date: Oct 2021
Drawn By: MM
Checked:

Drawing No: 3699.103
Revision: F

PLANNING

The White Barn, Manor Farm, Manor Road
Wantage, Oxfordshire, OX12 8NE
T: 01235 765322 F: 01235 765373
The Mansion House, Hartham Park, Corsham,
Wiltshire, SN13 0RP
T: 01249 700489 F: 01249 470077
info@bhp-harwood.co.uk - www.bhp-harwood.co.uk

