




FIRST FLOOR PLAN

96.5sq.m.

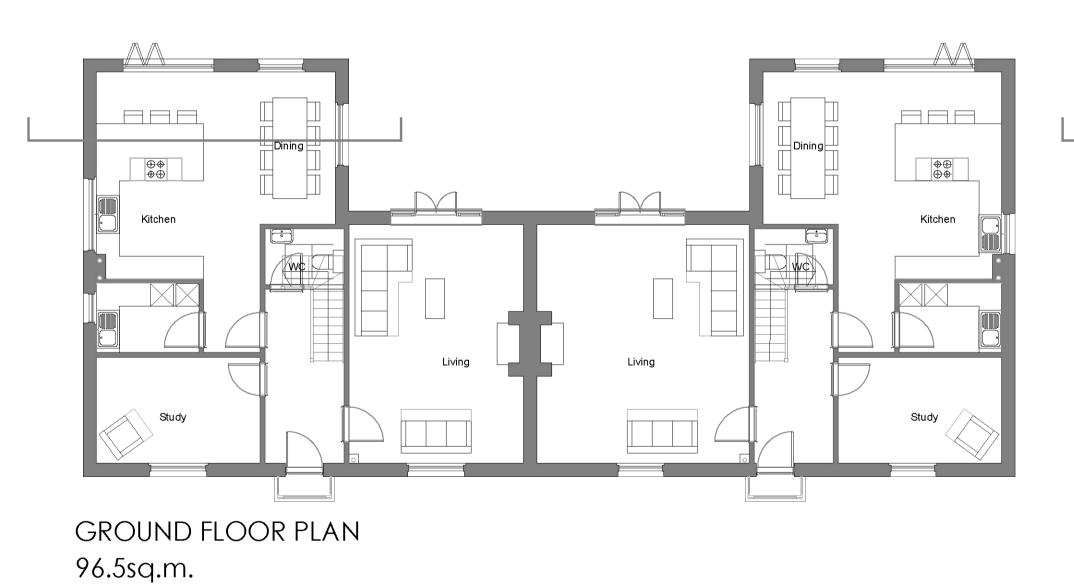

0m 5m

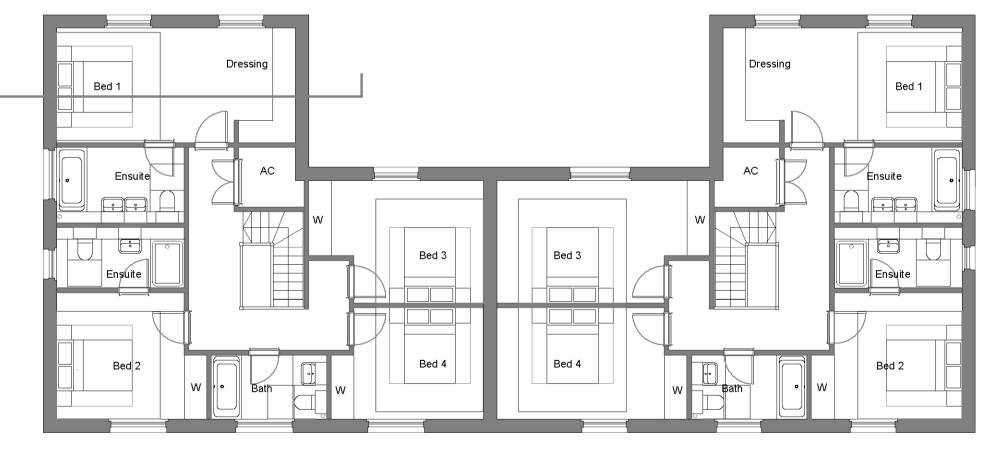

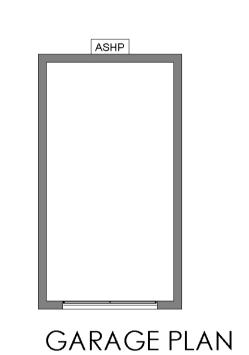

NOTES:

COPYRIGHT RESERVED

Client : GADE HOMES

Job: SIBFORD FERRIS BANBURY

Drawing Title: Plots 20 & 21 Proposed Plans and Elevations

Scale: 1:100 @ A]

Date: Drawn By Checked Oct 2021 MM

Drawing No: Revision: 3699.112

PLANNING

The White Barn, Manor Farm, Manor Road Wantage, Oxfordshire, OX12 8NE T: 01235 765322 F: 01235 765373

The Mansion House, Hartham Park, Corsham, Wiltshire, SN13 ORP T: 01249 700489 F: 01249 470077

info@bhpharwood.co.uk - www.bhpharwood.co.uk

