


**NOTES:**  
DIMENSIONS ARE NOT TO BE SCALED FROM THIS DRAWING  
ALL DIMENSIONS ARE TO BE CHECKED AGAINST ACTUAL SITE  
DIMENSIONS BEFORE ANY WORK IS FABRICATED

**COPYRIGHT RESERVED**  
THIS DRAWING IS THE PROPERTY OF BHP HARWOOD  
ARCHITECTS AND MAY NOT BE COPIED, REPRODUCED, LENT OR  
DISCLOSED WITHOUT THEIR EXPRESS PERMISSION IN WRITING.

REVISIONS		
Rev.	Date	Description

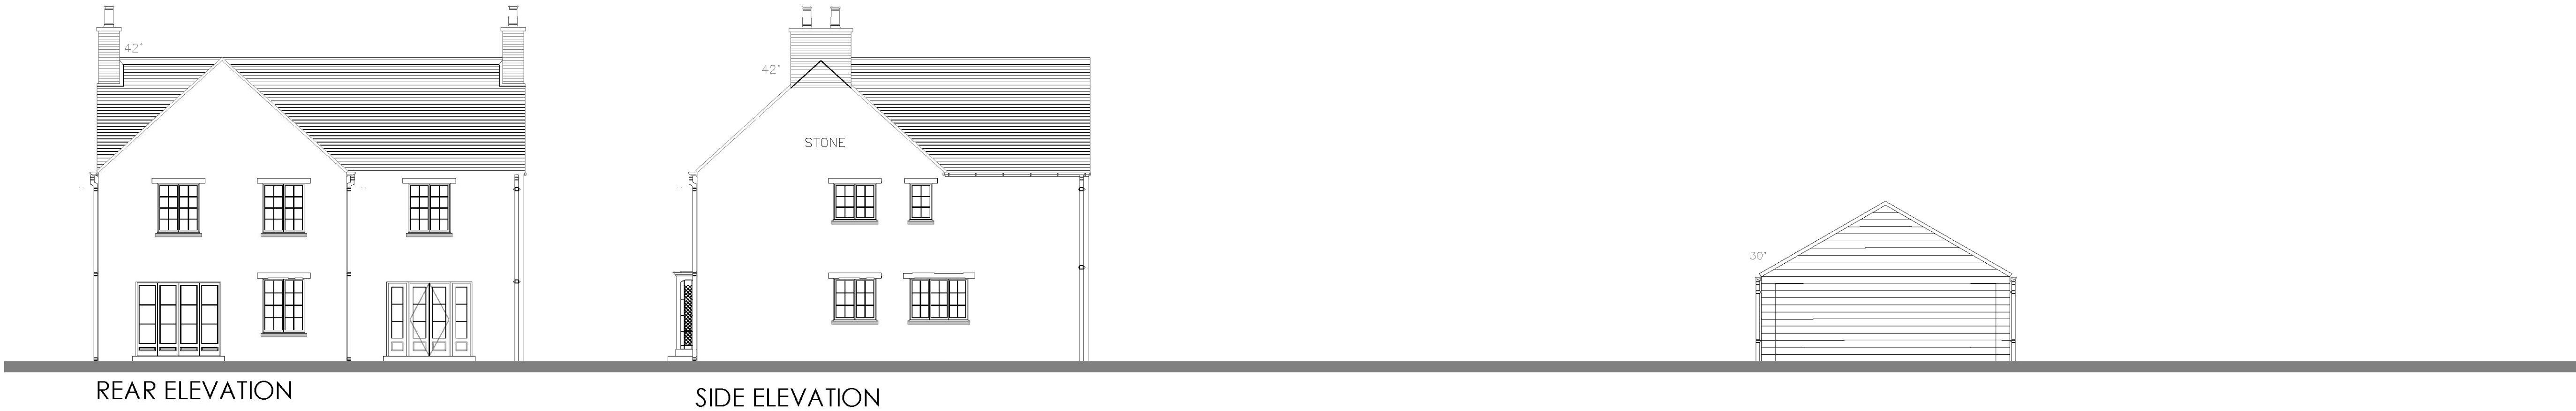

Client :  
GADE HOMES

Job :  
SIBFORD FERRIS  
BANBURY


Drawing Title:  
Plot 23  
Proposed Plans and  
Elevations

Scale:  
1:100 @ A1  
Date:  
Oct 2021



Drawn By  
MM  
Checked  
D

**PLANNING**


The White Barn, Manor Farm, Manor Road  
Wantage, Oxfordshire, OX12 8NE  
T: 01235 765322 F: 01235 765373  
The Mansion House, Hartham Park, Corsham,  
Wiltshire, SN13 0RP  
T: 01249 700489 F: 01249 470077  
info@bhp-harwood.co.uk - www.bhp-harwood.co.uk

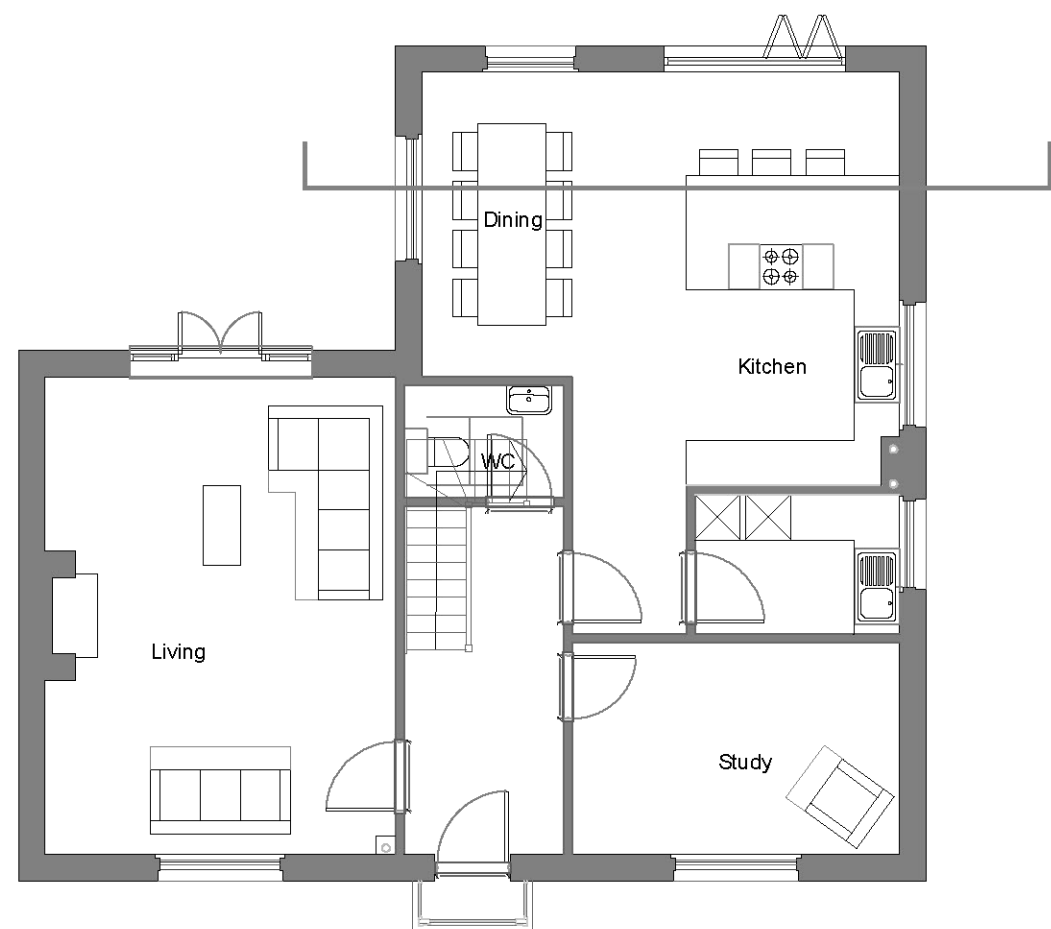

GROUND FLOOR PLAN  
96.5sq.m.

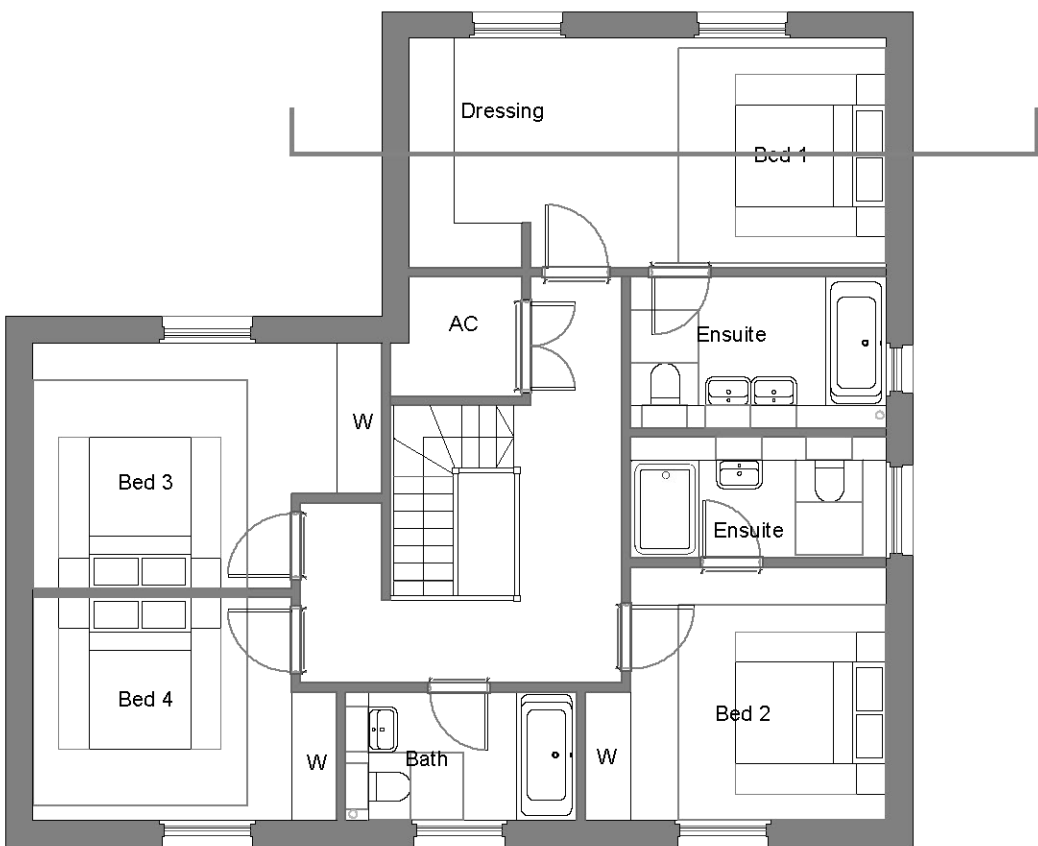 

FIRST FLOOR PLAN  
96.5sq.m.

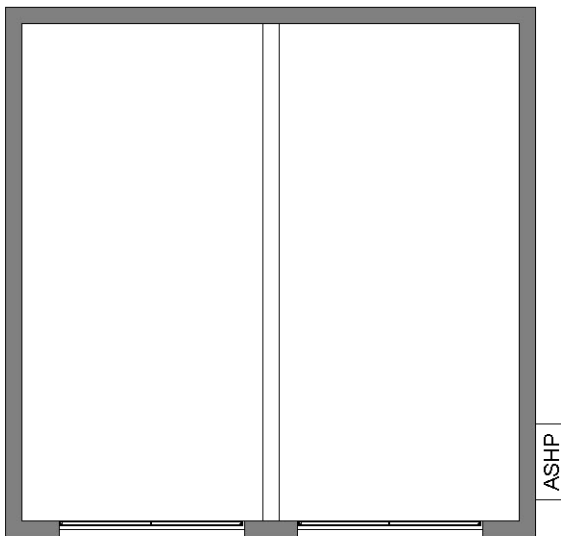

GARAGE PLAN