




1 HOOK NORTON ROAD - STREET ELEVATION SOUTH
1:100 @ A1 / 1:200 @ A3



2 HOOK NORTON ROAD - STREET ELEVATION NORTH
1:100 @ A1 / 1:200 @ A3



3 HOOK NORTON ROAD - STREET ELEVATION
1:250 @ A1 / 1:500 @ A3

 

Ben Pentreath		3 Lamp Office Court Lamb Conduit Street London WC1N 3NF T +44 (0) 20 7430 2424 benpentreath.com	
PROJECT:		SIBFORD FERRIS	
TITLE:		HOOK NORTON ROAD ELEVATION	
DRAWING NO: -		REV. NO: -	
SCALE:		1:100 @ A1 1:200 @ A3	DRAWN BY: RH
DATE:		24.06.21	CHECKED BY: RJ
All dimensions to be checked on site. All designs © Ben Pentreath Ltd 2020. Not to be reproduced without permission			



1 ROAD 1 - STREET ELEVATION EAST
1:100 @ A1 / 1:200 @ A3



2 ROAD 1 - STREET ELEVATION WEST
1:100 @ A1 / 1:200 @ A3



3 ROAD 1 - STREET ELEVATION
1:500 @ A1 / 1:1000 @ A3

0 5 10 20m





Ben Pentreath		3 Lamp Office Court Lamb Conduit Street London WC1N 3NF T +44 (0) 20 7430 2424 benpentreath.com	
PROJECT:		SIBFORD FERRIS	
TITLE:		ROAD 1 ELEVATION	
DRAWING NO.:	-	REV. NO.:	-
SCALE:	1:100 @ A1 1:200 @ A3	DRAWN BY:	RH
DATE:	24.06.21	CHECKED BY:	RI
All dimensions to be checked on site. All designs © Ben Pentreath Ltd 2020. Not to be reproduced without permission			




1 ROAD 4 - STREET ELEVATION
1:100 @ A1 / 1:200 @ A3




2 ROAD 4- STREET ELEVATION
1:500 @ A1 / 1:1000 @ A3

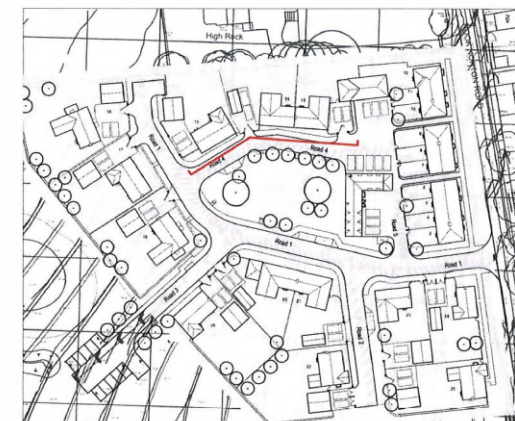 


Ben Pentreath		3 Lamp Office Court Lambeth Conduit Street London WC1N 3NF T +44 (0) 20 7430 2424 benpentreath.com	
PROJECT:		SIBFORD FERRIS	
TITLE:		ROAD 4 ELEVATION	
DRAWING NO: -		REV. NO: -	
SCALE:		1:100 @ A1 1:200 @ A3	DRAWN BY: RH
DATE:		24.06.21	CHECKED BY: RJ
All dimensions to be checked on site. All designs © Ben Pentreath Ltd 2020. Not to be reproduced without permission			

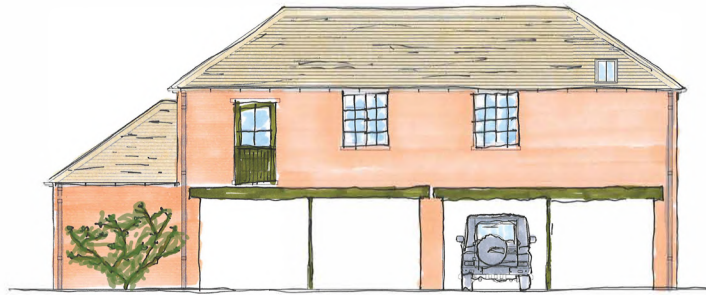


1 NORTH ELEVATION
1:100 @ A1 / 1:200 @ A3

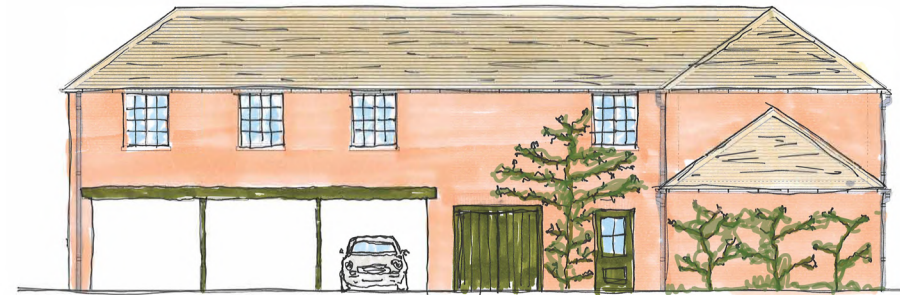


2 EAST ELEVATION
1:100 @ A1 / 1:200 @ A3

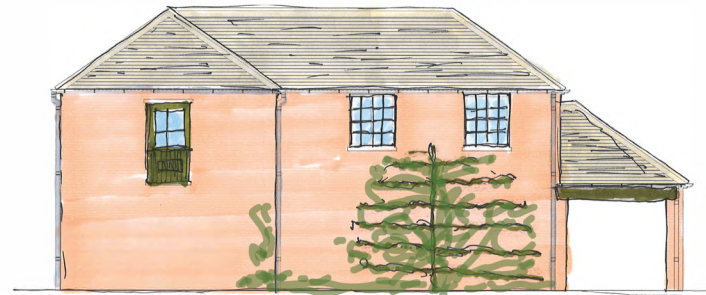

3 SOUTH ELEVATION
1:100 @ A1 / 1:200 @ A3

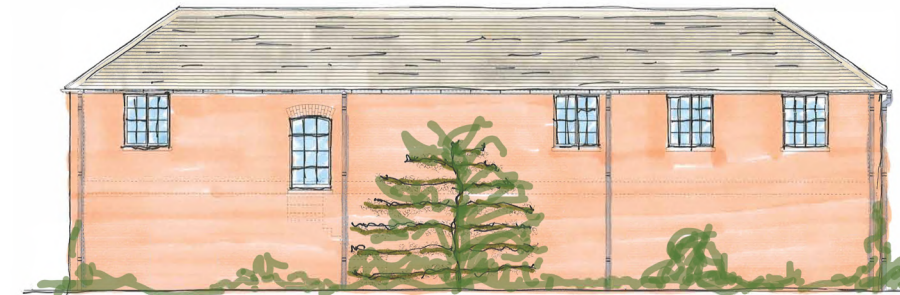

4 WEST ELEVATION
1:100 @ A1 / 1:200 @ A3

 

Ben Pentreath 3 Lamp Office Court Lambs Conduit Street London WC1N 3NF T +44 (0) 20 7430 2424 benpentreath.com	
PROJECT: SIBFORD FERRIS	
TITLE: PLOTS 1-2 ELEVATIONS	
DRAWING NO: -	REV. NO: -
SCALE: 1:100 @ A1 1:200 @ A3	DRAWN BY: RH
DATE: 24.06.21	CHECKED BY: BP
All dimensions to be checked on site. All designs © Ben Pentreath Ltd 2020. Not to be reproduced without permission	