

NOTES:
 DIMENSIONS ARE NOT TO BE SCALED FROM THIS DRAWING
 ALL DIMENSIONS ARE TO BE CHECKED AGAINST ACTUAL SIZE
 DIMENSIONS BEFORE ANY WORK IS FABRICATED


COPYRIGHT RESERVED
 THIS DRAWING IS THE PROPERTY OF BHP HARWOOD
 ARCHITECTS AND MAY NOT BE COPIED, REPRODUCED, LENT OR
 DISCLOSED WITHOUT THEIR EXPRESS PERMISSION IN WRITING.

REVISIONS


Rev.	Date	Description




FRONT ELEVATION

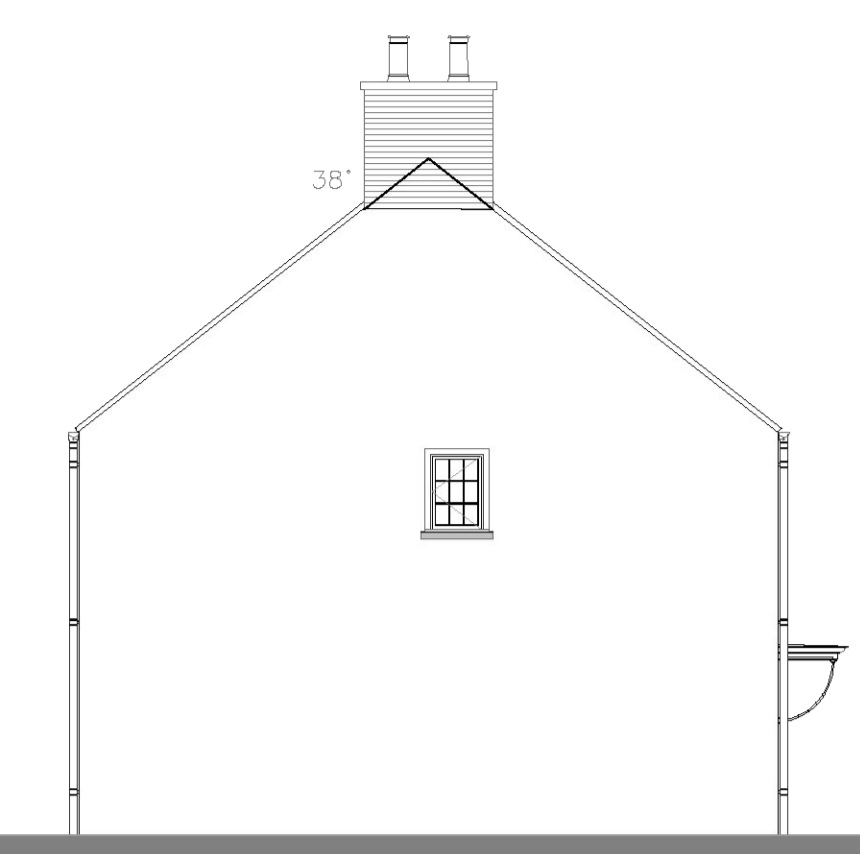


SIDE ELEVATION

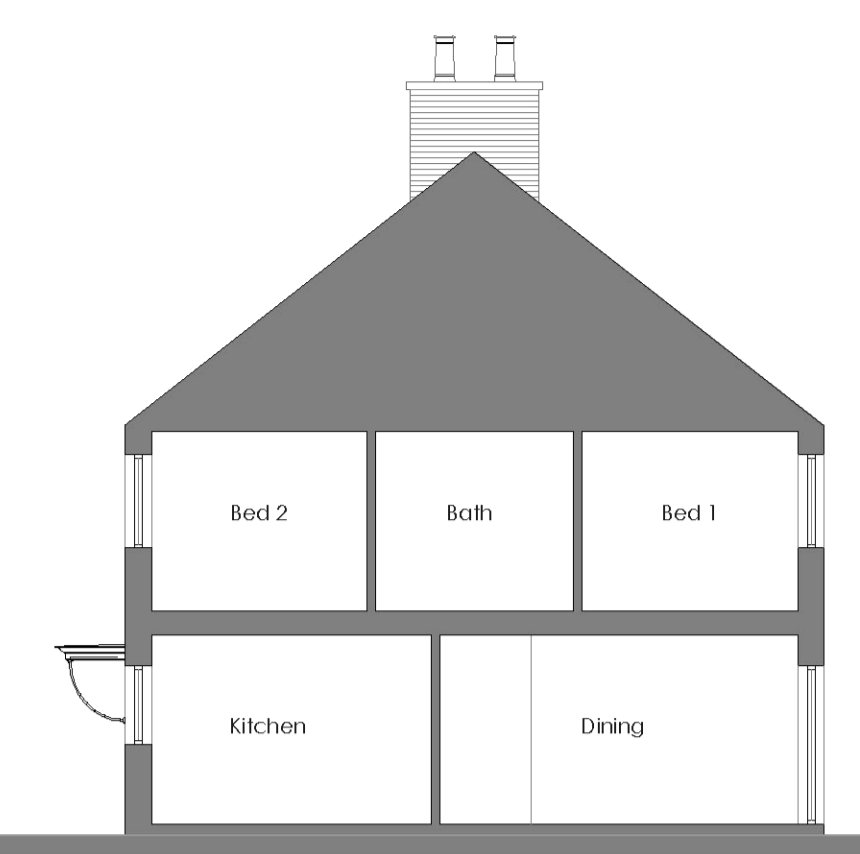


SECTION

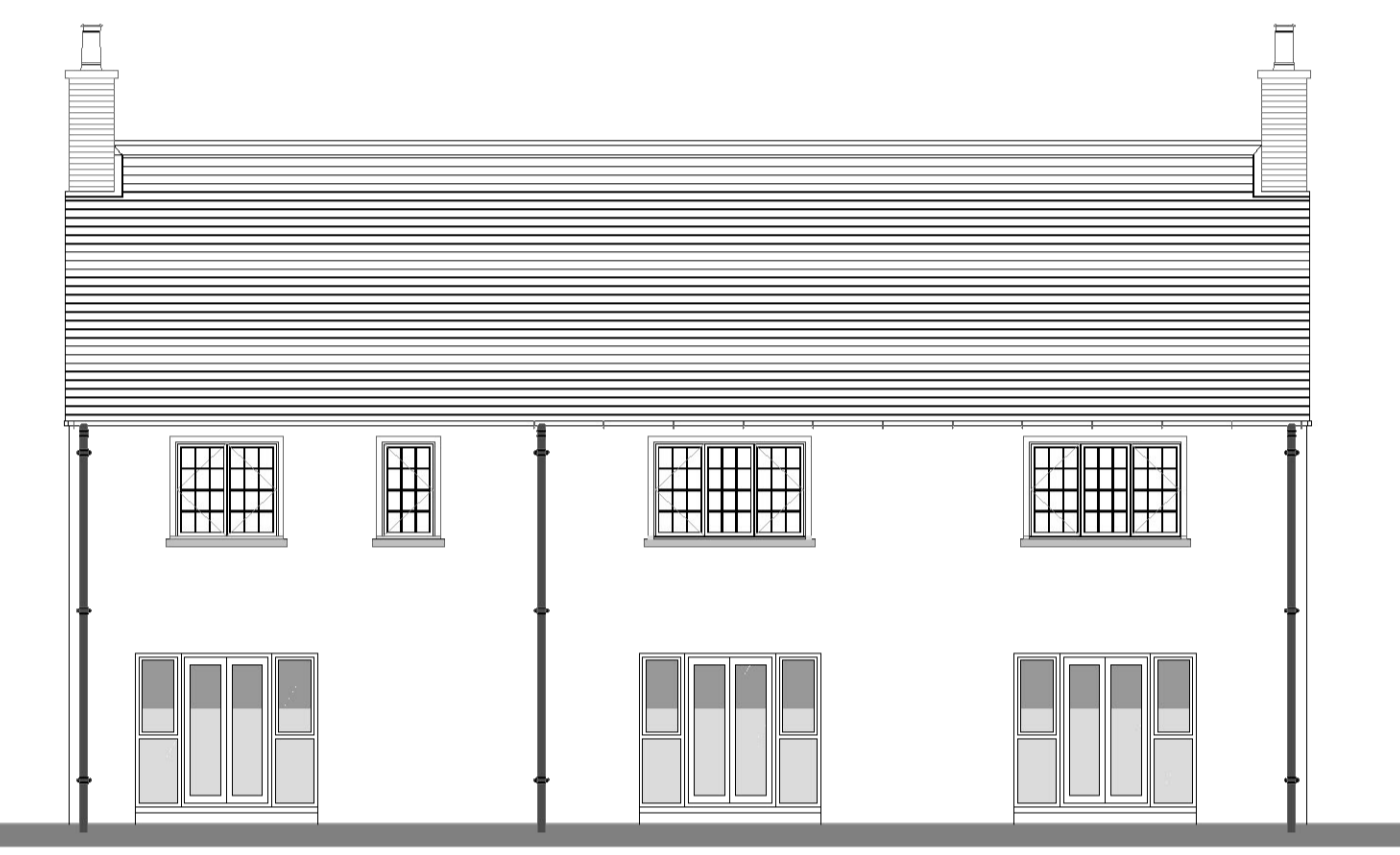



REAR ELEVATION

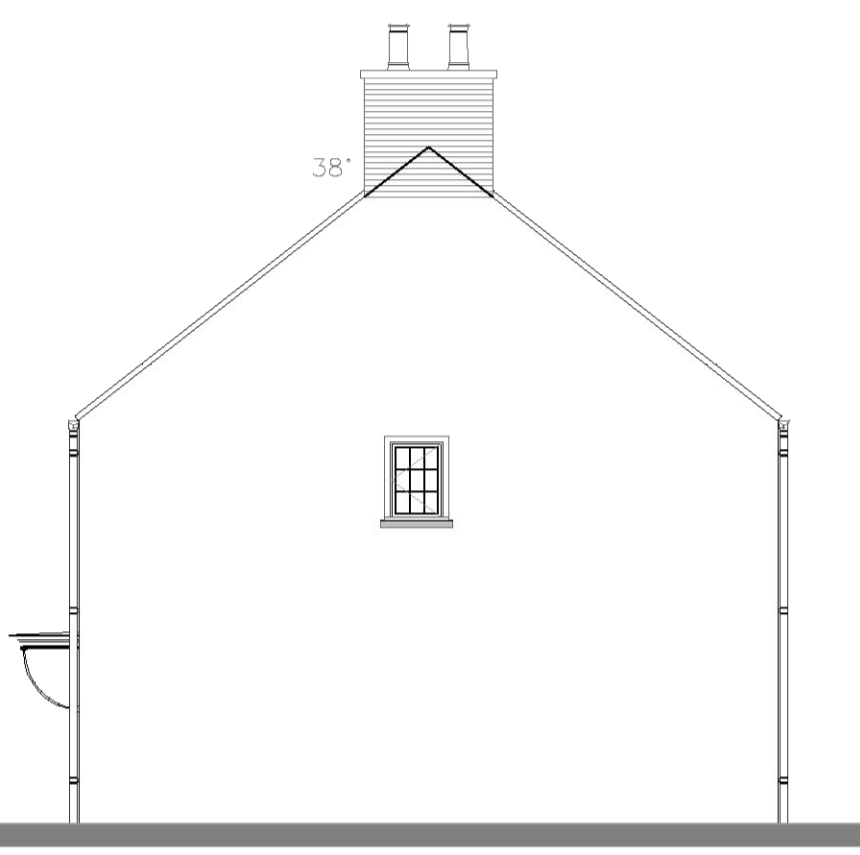

SIDE ELEVATION

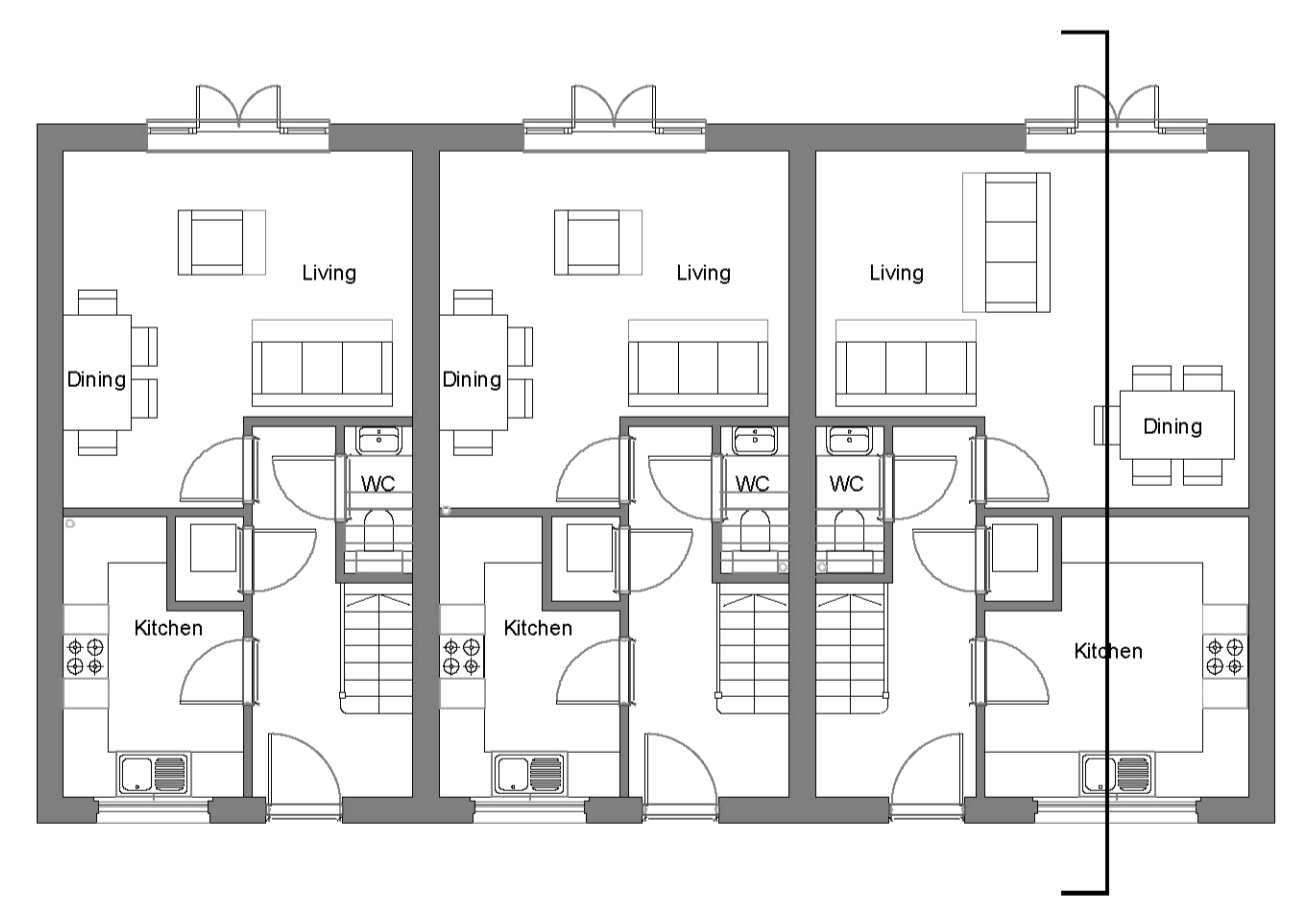

GROUND FLOOR PLAN
 40sq.m.

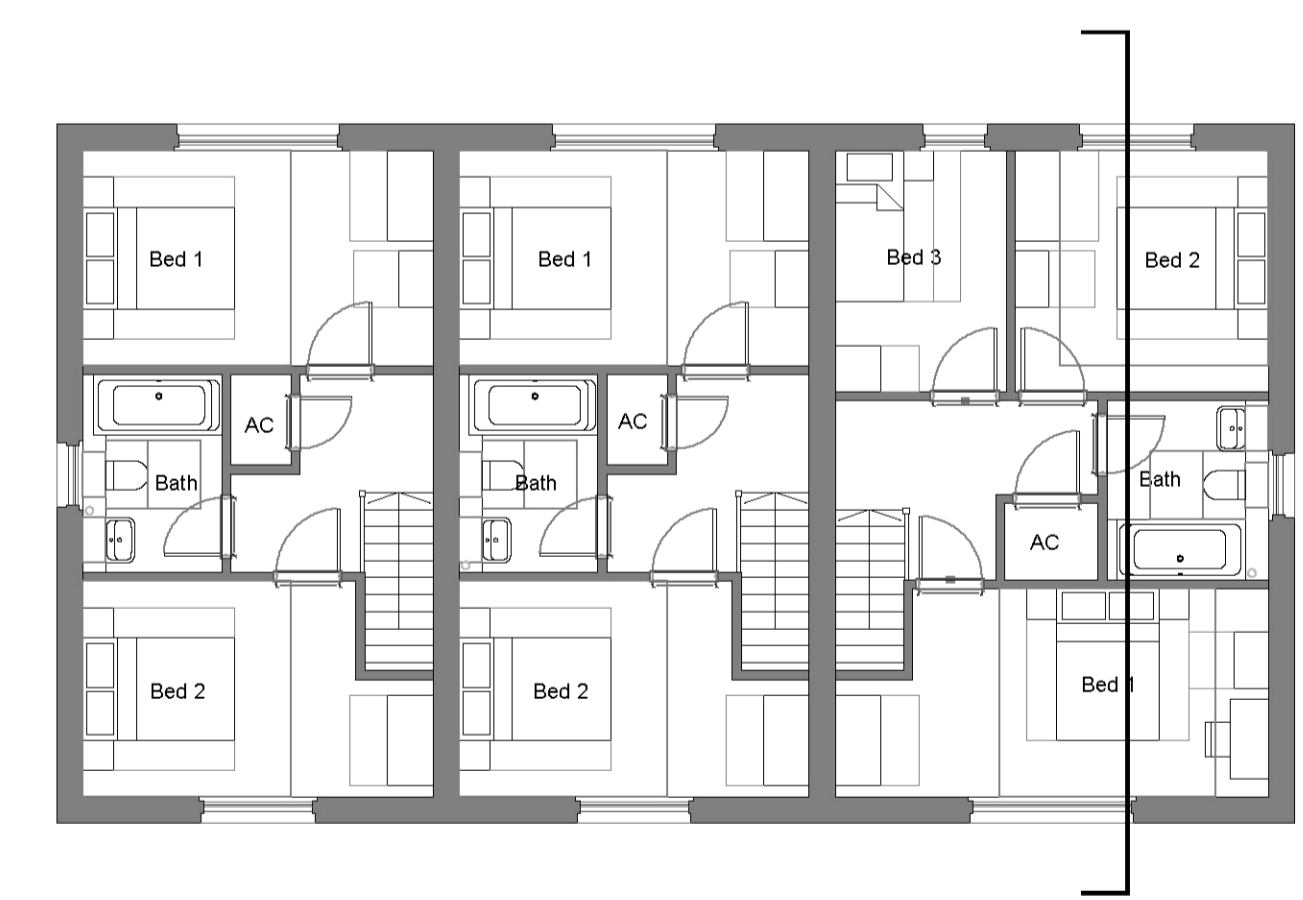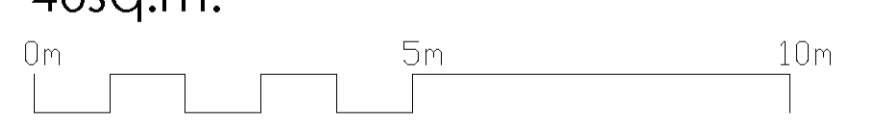

FIRST FLOOR PLAN
 40sq.m.

Client :
 GADE HOMES

Job :
 SIBFORD FERRIS
 BANBURY

Drawing Title:
 Plots 7-9
 Proposed Plans and
 Elevations

Scale:
 1:100 @ A1

Date: Jan 2022
 Drawn By: MM
 Checked:

Drawing No: 3699.104
 Revision: H

PLANNING

The White Barn, Manor Farm, Manor Road
 Wantage, Oxfordshire, OX12 8NE
 T: 01235 765322 F: 01235 765373

The Mansion House, Hartham Park, Corsham,
 Wiltshire, SN13 0RP
 T: 01249 700489 F: 01249 470077

info@bpharwood.co.uk - www.bpharwood.co.uk

