




East Elevation



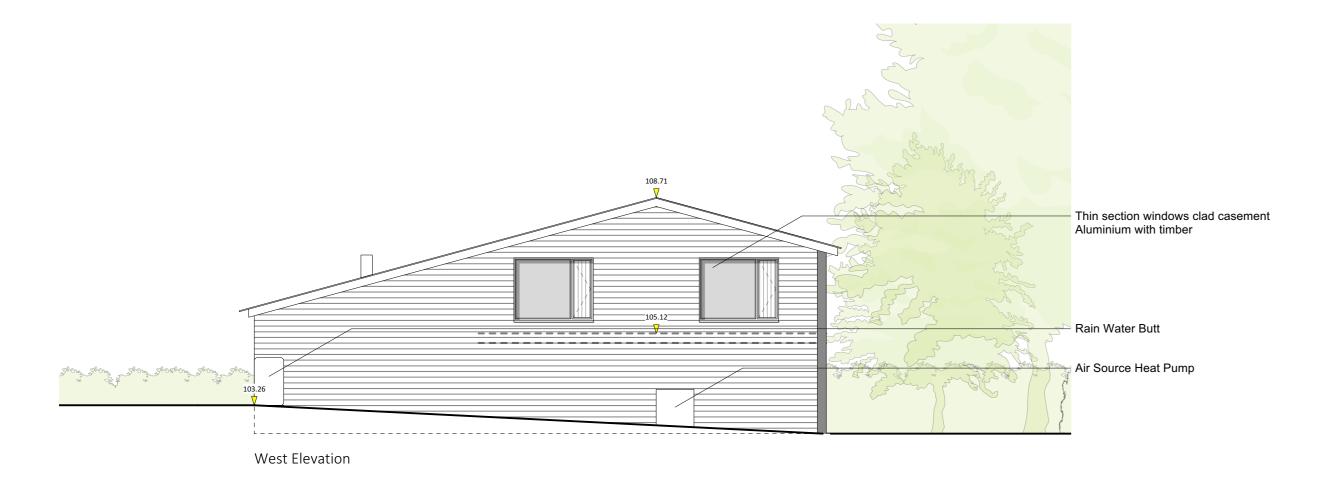

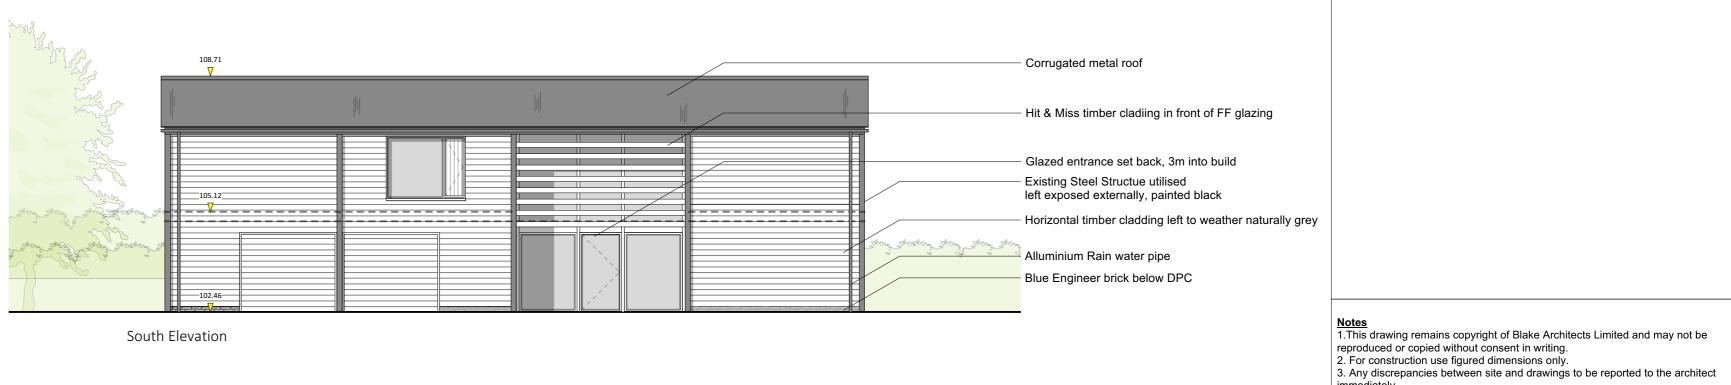

South Elevation

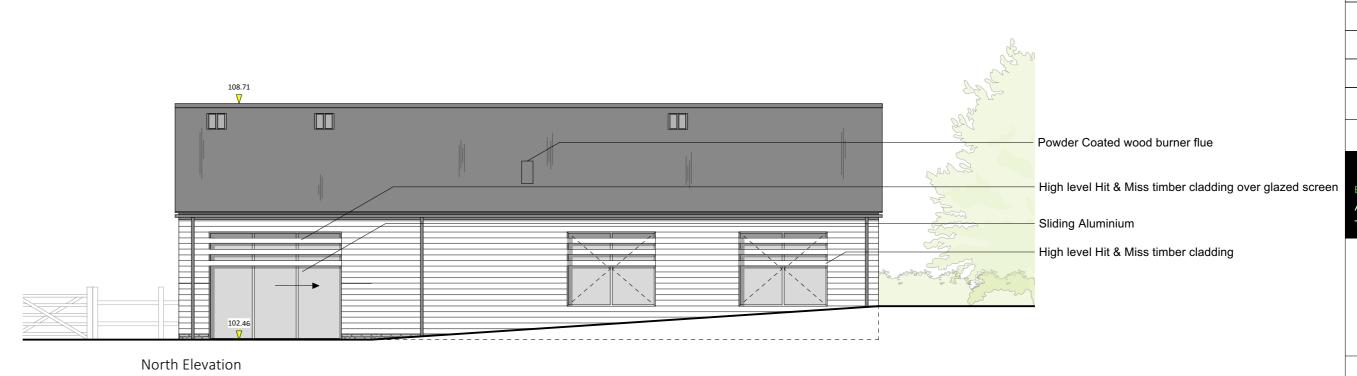

immediately.

4. Read in conjunction with all relevant structural and mechanical & electrical engineers drawings.

5. Survey undertaken by: REVISIONS Crockwell PROJECT Crockwell House Farm, Manor Road, Great Bourton, OX17 1QT ADDRESS Blake Architects Limited
1 Coves Barn, Winstone, Cirencester Gloucestershire GL7 7JZ
[t] 01285 841407 [e] mail@blakearchitects.co.uk
www.blakearchitects.co.uk

Proposed Floor Plans & Elevations

DRAWING NUMBER 21.02.03.13

PLANNING STATUS DRAWN CHECKED DATE SCALE REVISION 1:100 @ A1 22.02.21