




Rear Elevation

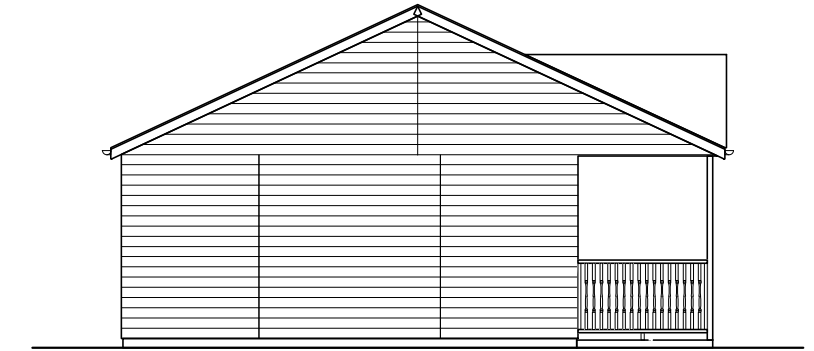



Left Elevation

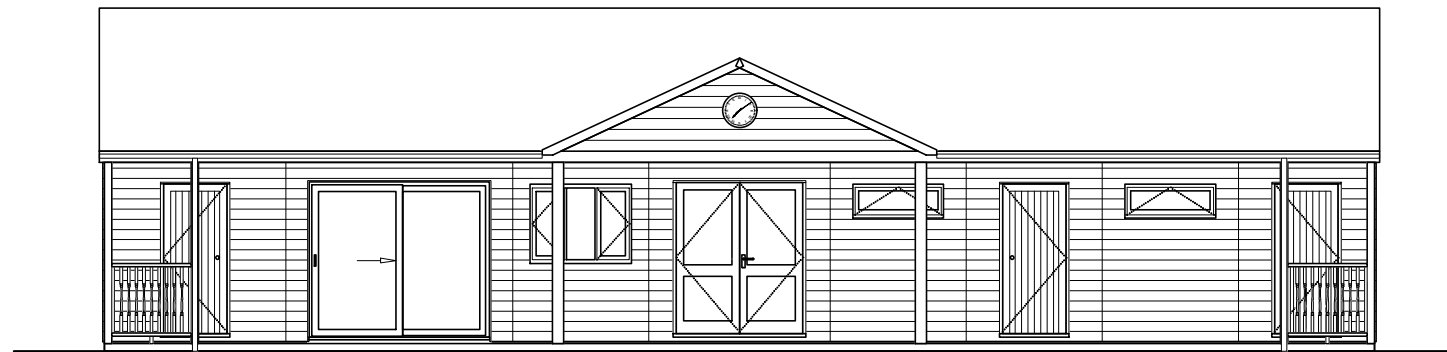

Front Elevation

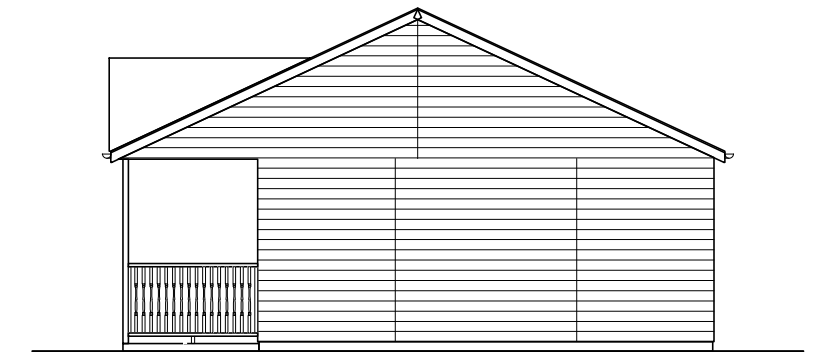

Right Elevation

 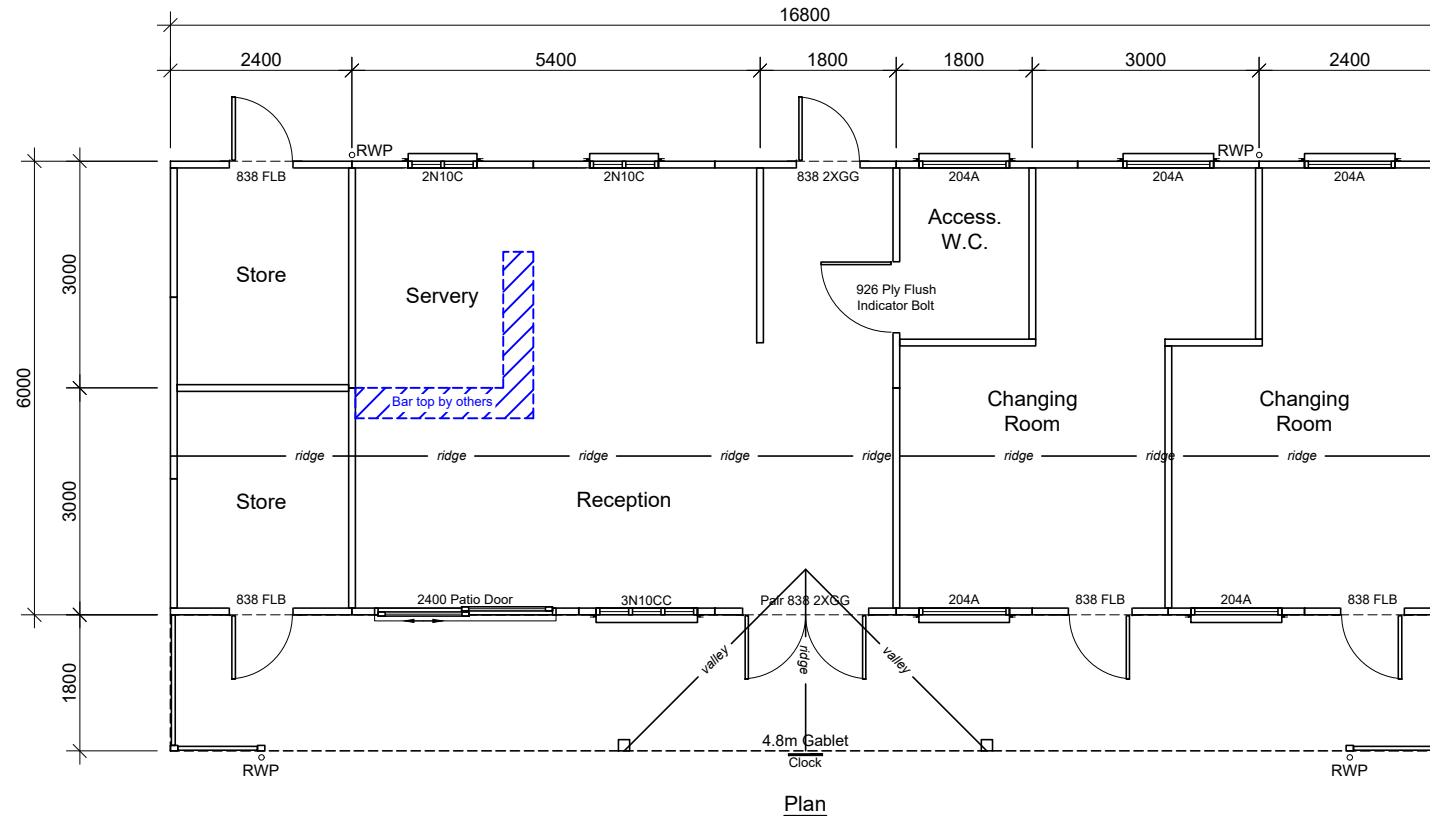

PASSMORES
EST · 1909

High Street, Strood, Rochester, Kent. ME2 4DR
Tel: 01634 290033 info@passmores.co.uk
Fax: 01634 290084 www.passmores.co.uk

Customer
Sibford School.
The Hill, Sibford Ferris,
Near Banbury,
Oxfordshire. OX15 5QL

Description
16.80m x 6.00m
Club Range Building
with 1.8m verandah
Sheet 2

Rev	Description	Date
A	Alterations to window and servery area.	09.06.2021

Date	Scale	Drawn	Checked
04.06.2021	1:100 @ A3	J.M.D	

Drawing No	Rev
53-69366-SHEET2	A

© This drawing is copyright protected.
Solely for Passmore building use. Ref: 863-2
15-05-17