




SOUTH EAST ELEVATION

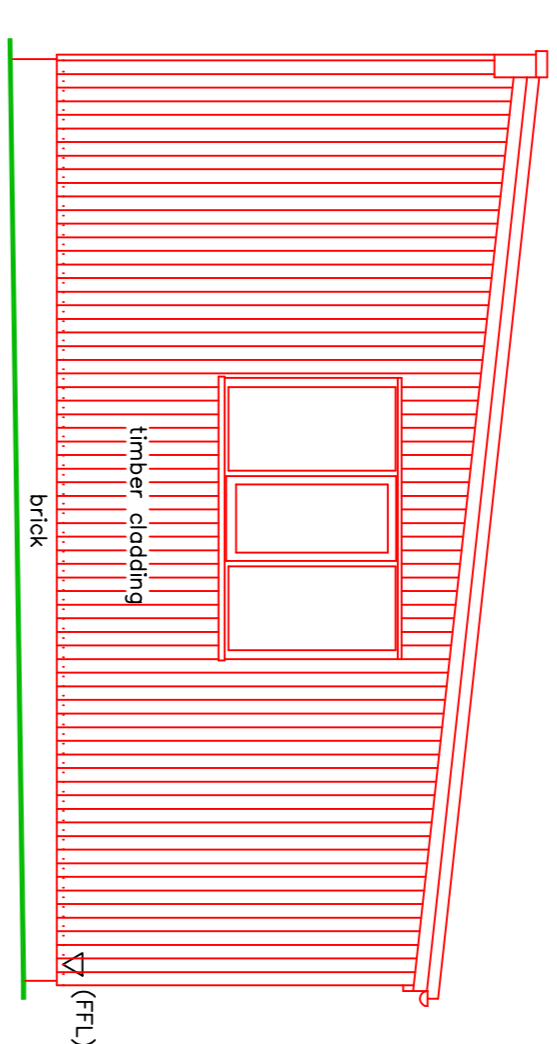

NORTH EAST ELEVATION

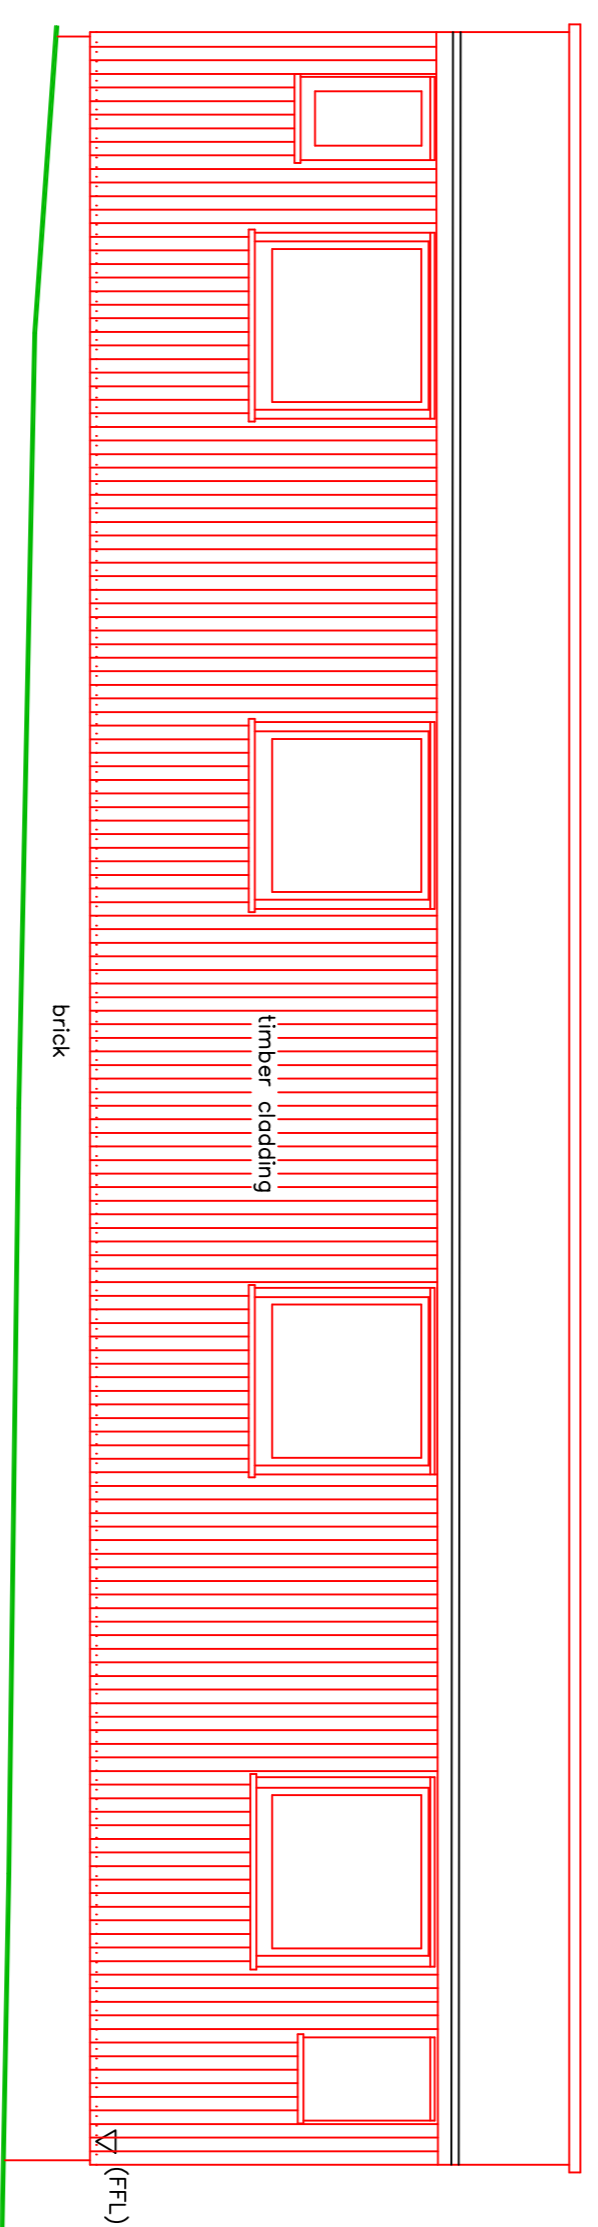

NORTH WEST ELEVATION

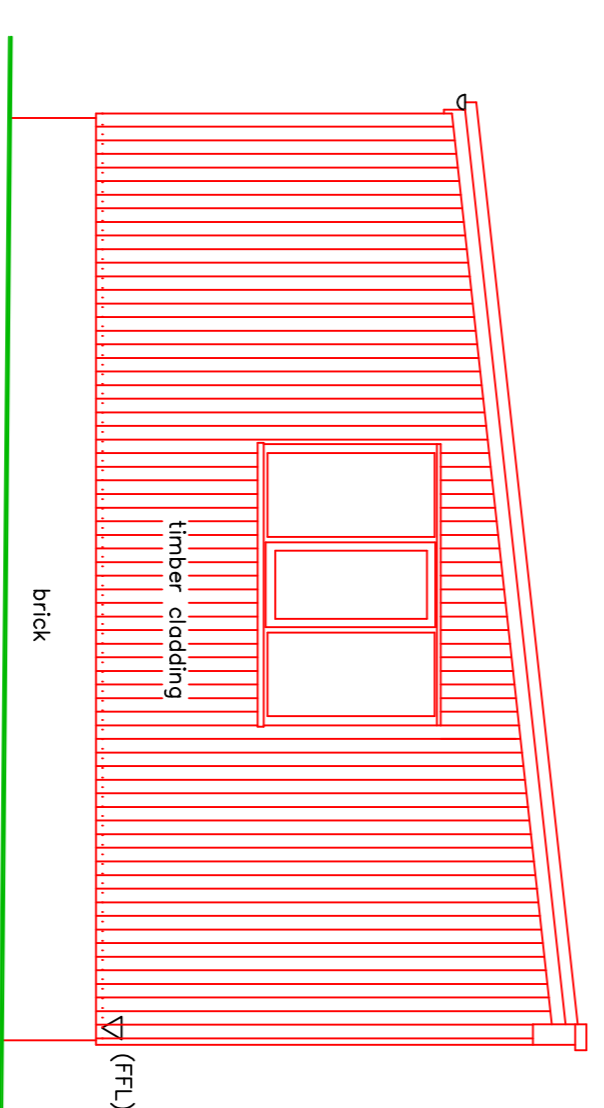

SOUTH WEST ELEVATION



Sibford School

Sibford School Cricket Pavilion

| | | | |
|--------|---------------------------------|---------|-----------|
| client | Sibford School | | |
| job | Sibford School Cricket Pavilion | | |
| title | ELEVATIONS | dwg no. | 2449-3 |
| scale | 1:50 | date | JUNE 2021 |

A&G LAND AND SURVEYORS
Surveyors Limited

TEL: 01935 541814
 E: ag@aglandandsurveyors.com
 MOBILE: 07770 900304

NUMBER ONE, OLD SCHOOL, LANE, LISHTONHE, WARRICKSHIRE, CV35 0AK