
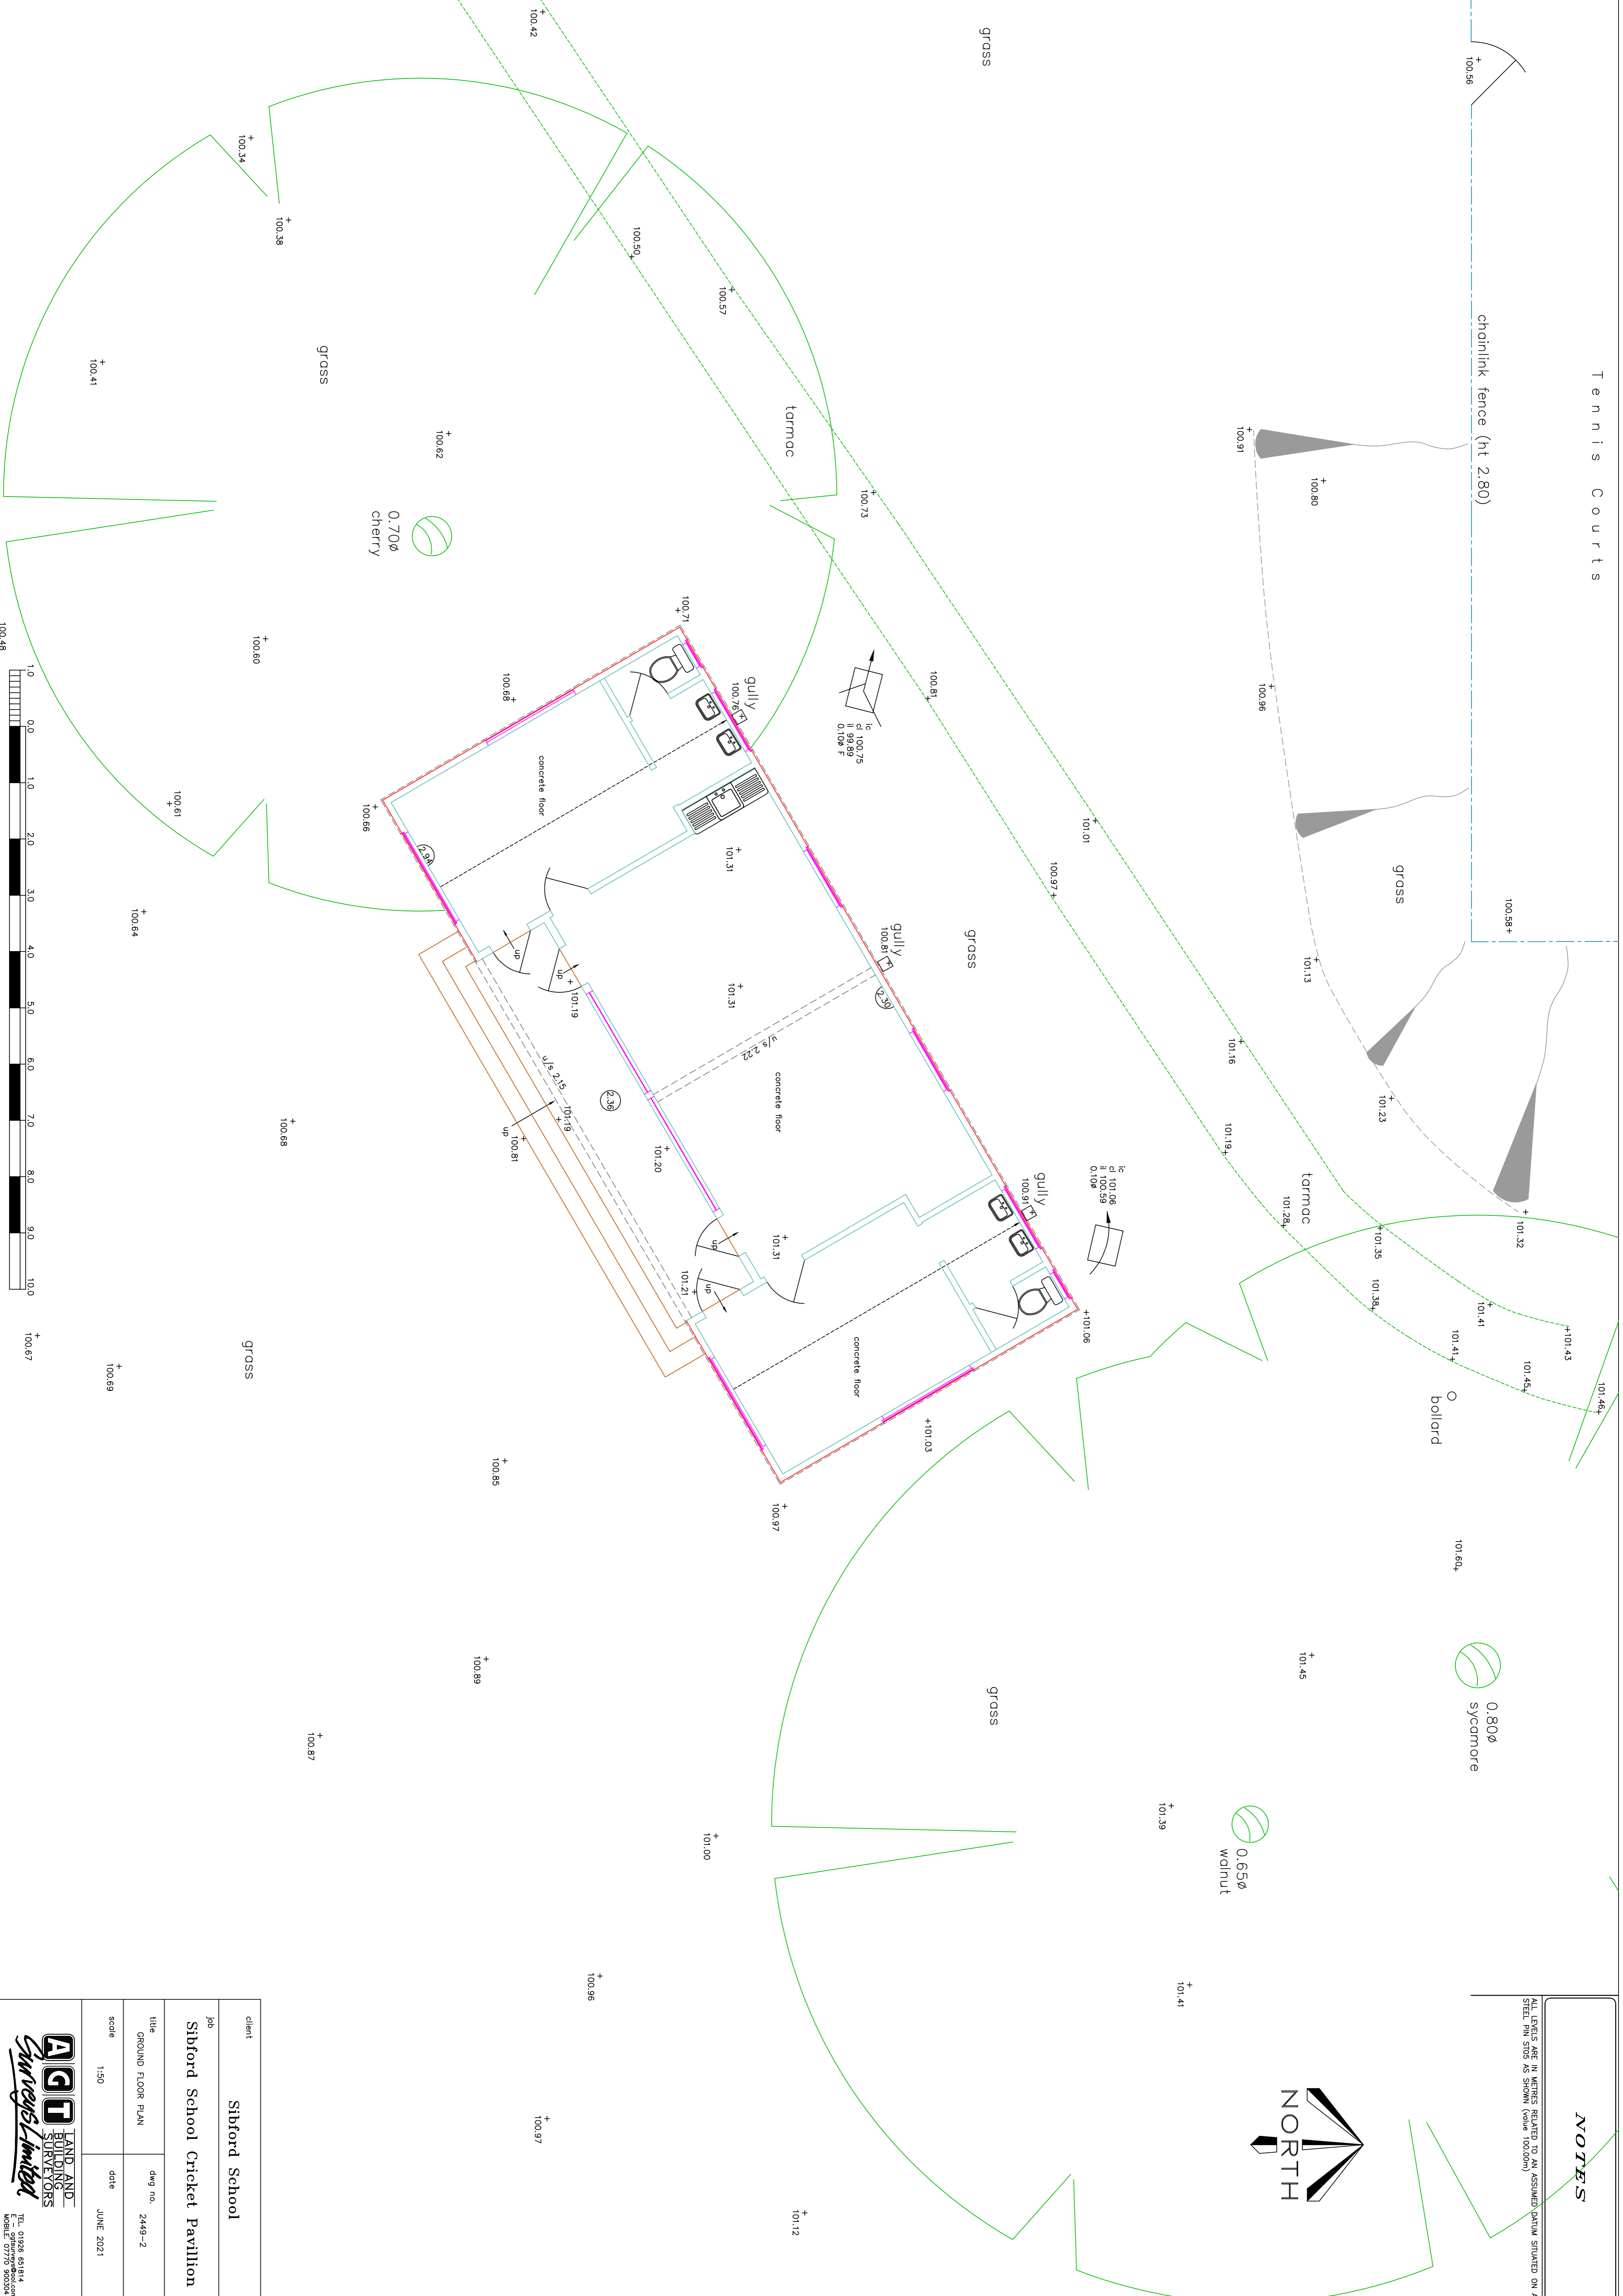


chainlink fence (ht 2.80)

0.80Ø
sycamore

bollard

0.65Ø
walnut

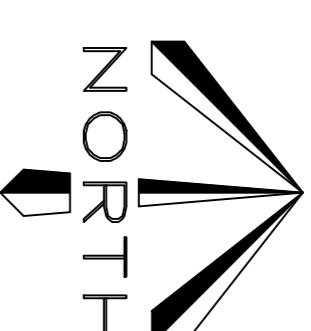

client	Sibford School
--------	----------------

job	Sibford School Cricket Pavilion
-----	---------------------------------

title	GROUND FLOOR PLAN	dwg no.	2449-2
scale	1:50	date	JUNE 2021

A&G LAND AND SURVEYORS
Surveys Limited
 TEL: 01935 551814
 E: graham@agland.com
 MOBILE: 07770 903334
 NUMBER ONE, OLD SCHOOL LANE, LUSHINGHAM, WARWICKSHIRE, CV35 0AK