

CONSTRUCTION MANAGER:

STRUCTURAL ENGINEER:



CIVIL ENGINEER:

MEP:



HOARE LEA (H)


LANDSCAPE ARCHITECT:



GENERAL NOTES:
1. DRAWINGS HAVE BEEN PREPARED ON AN ORIGINAL SHEET SIZE OF ISO A SERIES, A1 (841 x 594mm).
2. HORIZONTAL DIMENSIONS SHOWN INDICATE FACE OF CONCRETE, FACE OF SHEATHING, CENTERLINE OF COLUMN GRIDLINE, OR FACE OF FINISH (INTERIOR), UNLESS OTHERWISE NOTED. VERTICAL DIMENSIONS INDICATE TOP OF SLAB, TOP OF SUBFLOOR, UNLESS OTHERWISE NOTED.
3. THESE DRAWINGS ARE THE EXCLUSIVE PROPERTY OF NBBJ AND HAVE BEEN PREPARED FOR USE IN THE EXECUTION OF THE ENCLOSED PROJECT. USE OR REPRODUCTION FOR ANY OTHER PURPOSE WITHOUT THE WRITTEN PERMISSION OF NBBJ IS PROHIBITED.
4. COLOURS USED TO PROVIDE CLARITY TO DRAWINGS WHEN HELPFUL. DRAWINGS ARE INTENDED TO BE VIEWED ELECTRONICALLY OR TO BE PRINTED IN COLOUR.

FACADE MATERIALS LEGEND

	Prestressed Concrete Slab edge
	Prestressed Concrete Panel
	Clear Double Glazed Panel
	Prestressed Metal Louve Panel
	Prestressed Metal Screen

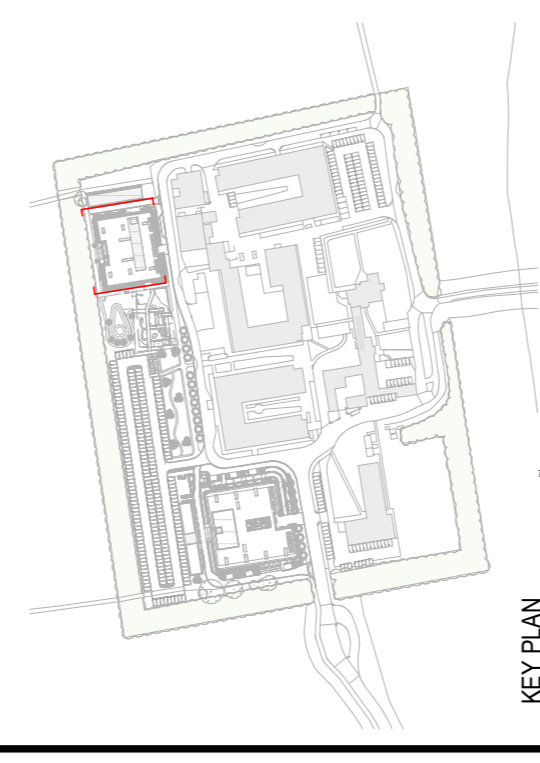

DRAWING ISSUE HISTORY:

REV	DATE	DESCRIPTION
P3	2021/09/06	Planning Update
P2	2021/08/25	Planning Issue
P1	2021/08/19	Planning Issue

PROJECT NAME:
BEGBROKE SCIENCE PARK - PLOTS B & C

PROJECT NUMBER:
102696.00

PROJECT STATUS:
RIBA 3


AUTHOR: MT **CHECKED:** AC **APPROVED:** DU

SCALE: As indicated @ A1 **ISSUE DATE:** 2021/09/06


DRAWING NAME:
PROPOSED ELEVATIONS - ACADEMIC BUILDING E-W

DRAWING NUMBER:
BBSP-NBBJ-AB-XX-DR-A-502021

ISSUE:
P3

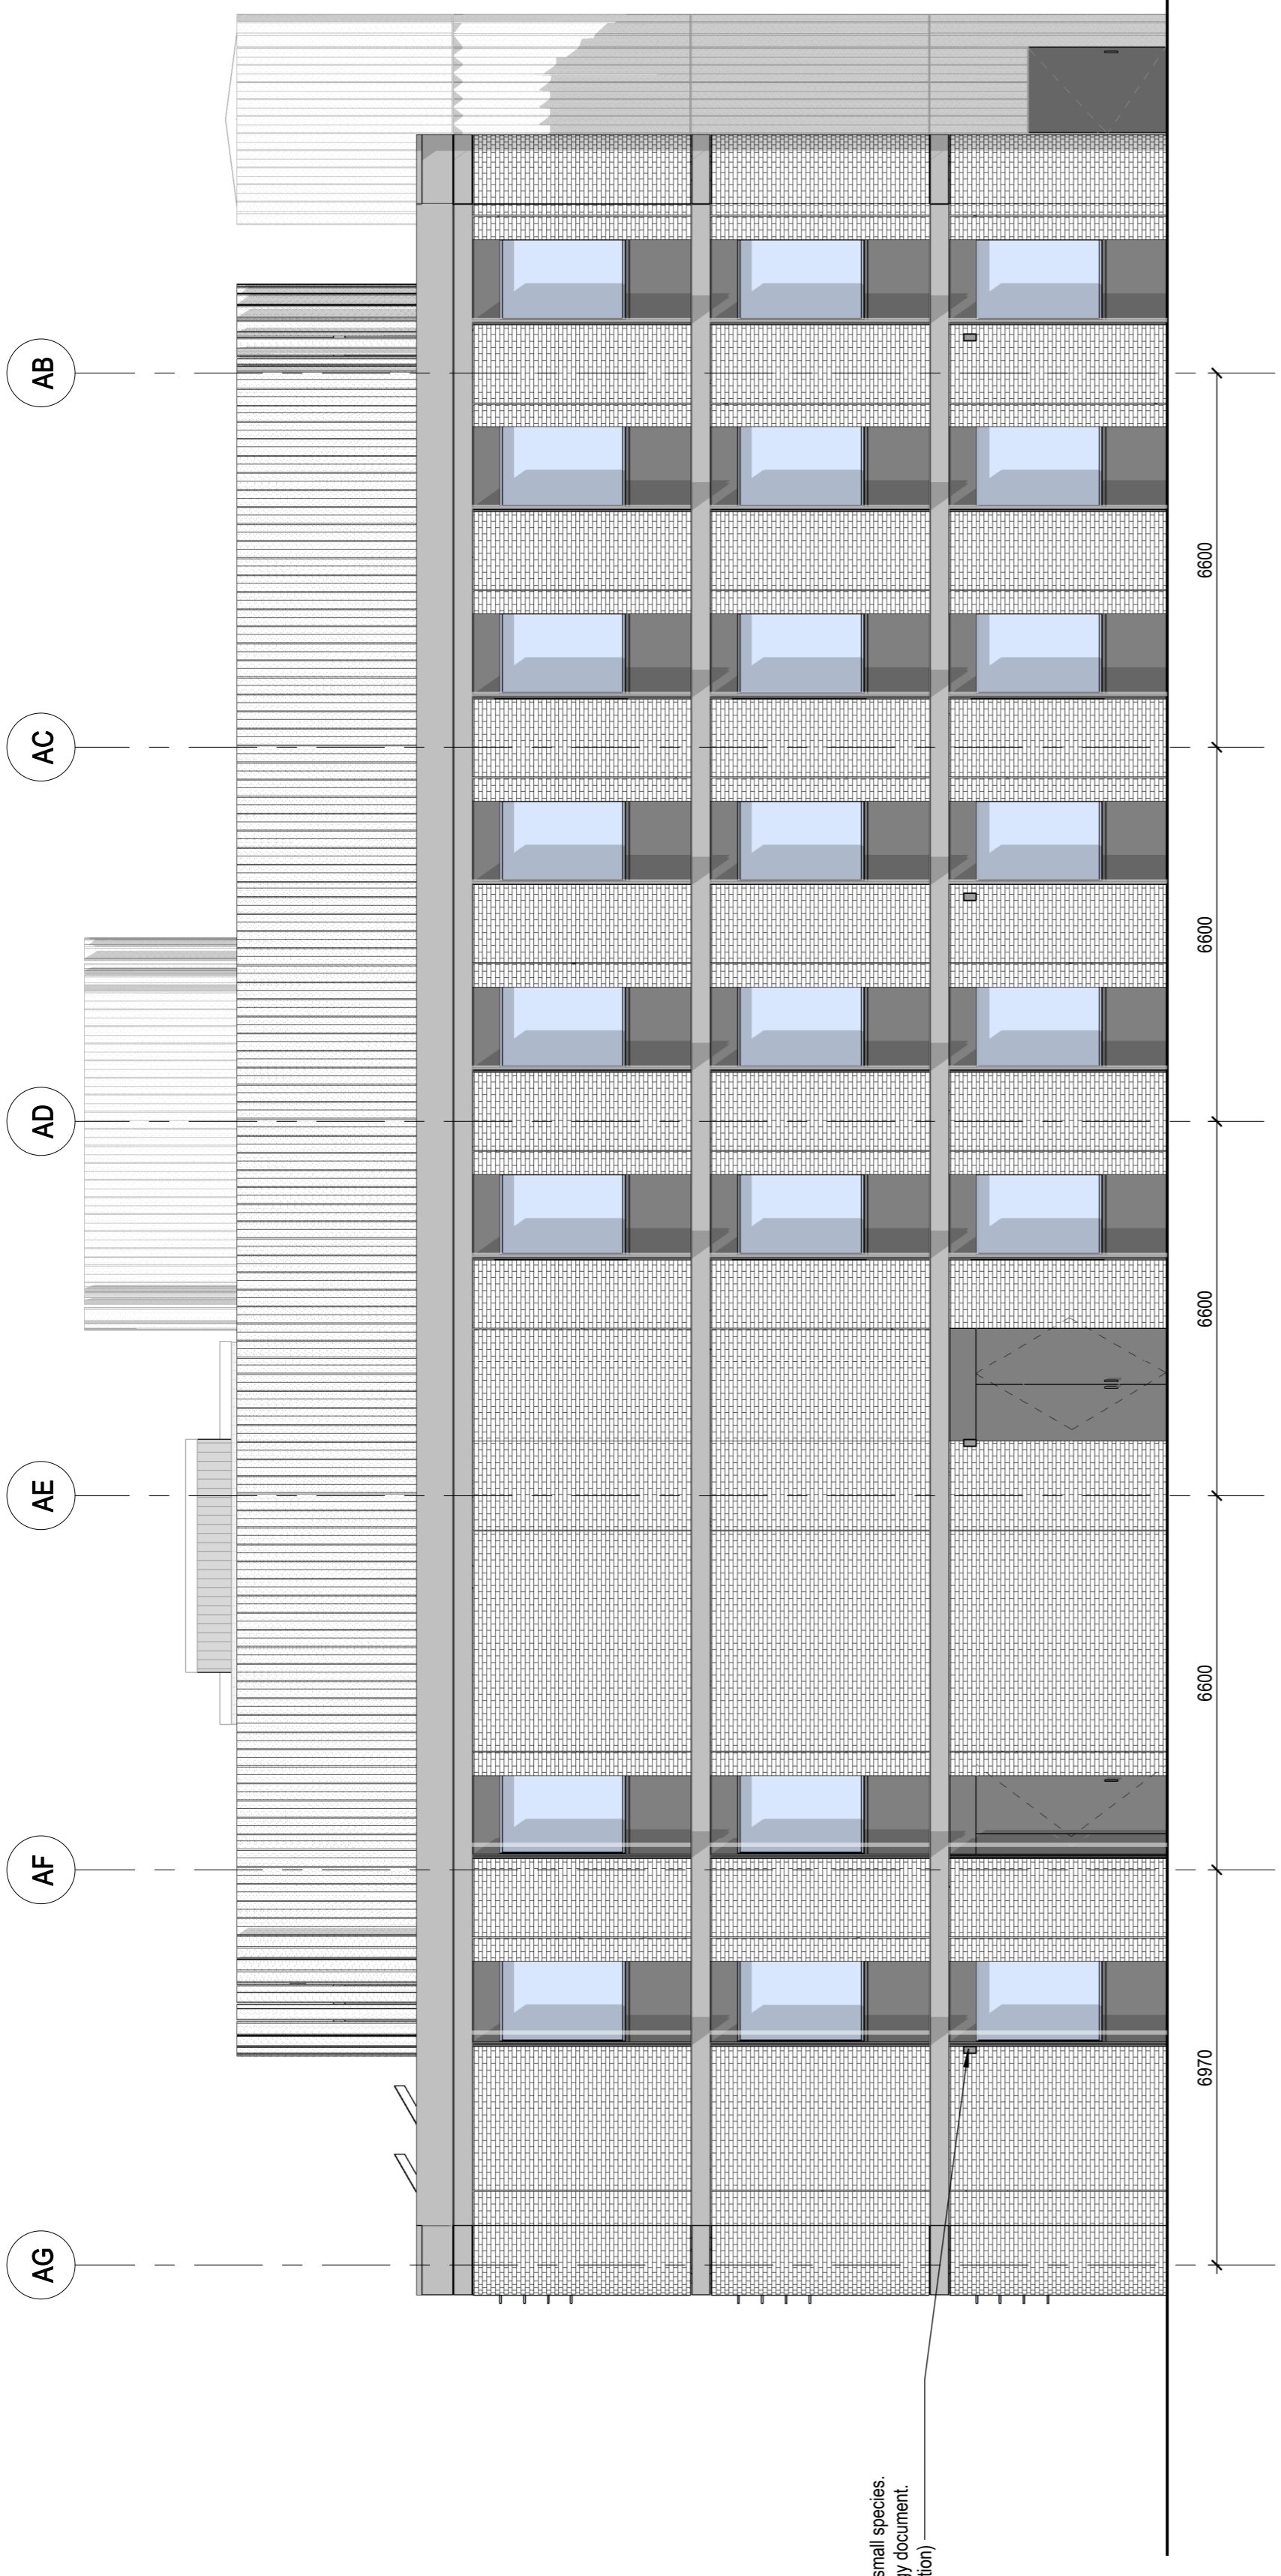

1 PROPOSED EAST ELEVATION - ACADEMIC BUILDING 1:100

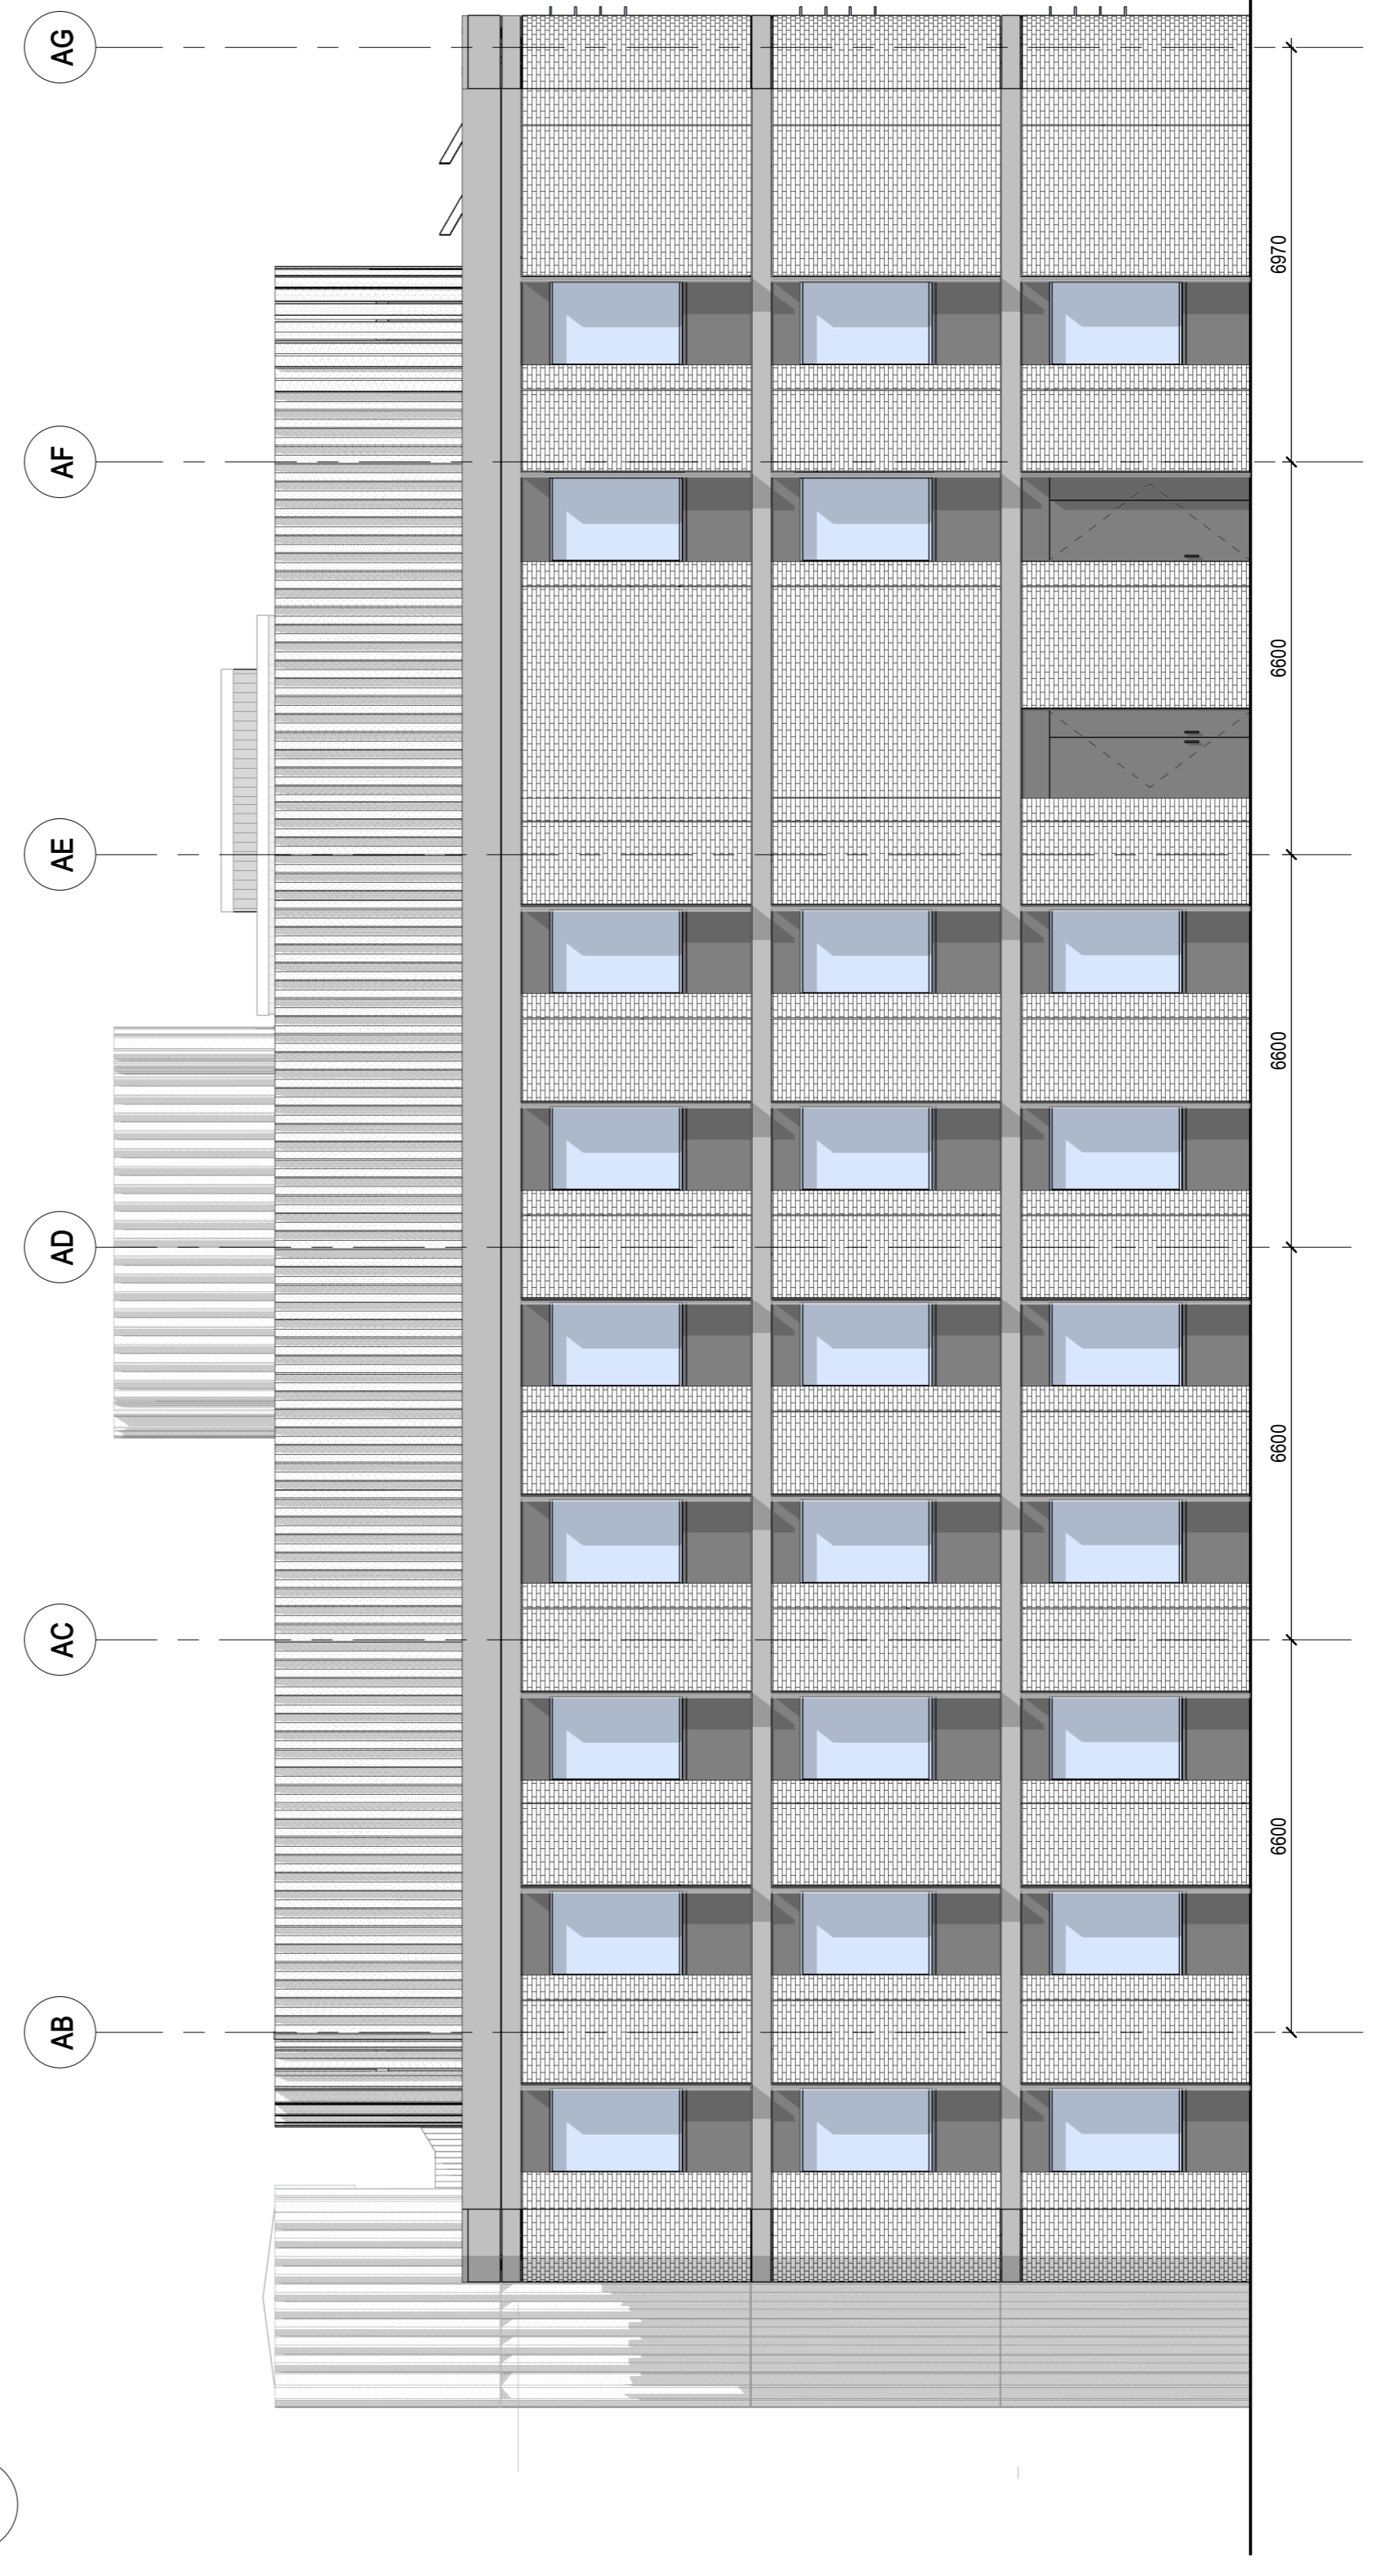

2 PROPOSED WEST ELEVATION - ACADEMIC BUILDING 1:100