


GENERAL NOTES:
 1. DRAWINGS HAVE BEEN PREPARED ON AN ORIGINAL SHEET SIZE OF ISO A SERIES, A1 (841 x 594mm).
 2. HORIZONTAL DIMENSIONS SHOWN INDICATE FACE OF CONCRETE, FACE OF SHEATHING, CENTERLINE OF COLUMN GRIDLINE OR FACE OF FINISH (INTERIOR), UNLESS OTHERWISE NOTED. VERTICAL DIMENSIONS INDICATE TOP OF SLAB, TOP OF SUBFLOOR, UNLESS OTHERWISE NOTED.
 3. THESE DRAWINGS ARE THE EXCLUSIVE PROPERTY OF NBBJ AND HAVE BEEN PREPARED FOR USE IN THE EXECUTION OF THE ENCLOSED PROJECT. USE OR REPRODUCTION FOR ANY OTHER PURPOSE WITHOUT THE WRITTEN PERMISSION OF NBBJ IS PROHIBITED.
 4. COLOUR IS USED TO PROVIDE CLARITY TO DRAWINGS WHEN HELPFUL. DRAWINGS ARE INTENDED TO BE VIEWED ELECTRONICALLY OR TO BE PRINTED IN COLOUR.

FACADE MATERIALS LEGEND

| | |
|--|--------------------------------|
| | Perforated Metal Panel |
| | Prestressed Concrete Slab Edge |
| | Clear Double Glazed Panel |
| | Prestressed Concrete Panel |
| | Perforated Metal Louve |
| | Perforated Block-up Panel |
| | Perforated Metal Screen |

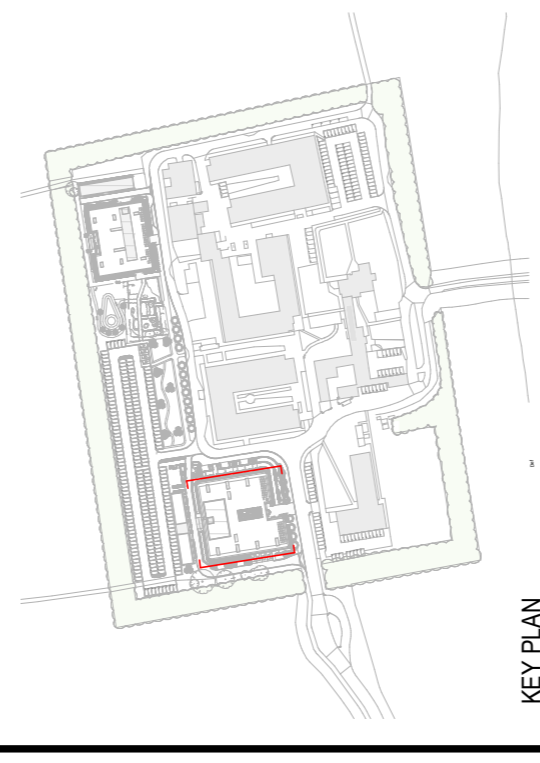

DRAWING ISSUE HISTORY:

| REV | DATE | DESCRIPTION |
|-----|------------|-----------------|
| P3 | 2021/09/06 | Planning Update |
| P2 | 2021/08/25 | Planning Issue |
| P1 | 2021/08/19 | Planning Issue |


DRAWING SUITABILITY CODE:
 S1 - FOR COORDINATION

PROJECT NAME:
BEGBROKE SCIENCE PARK - PLOTS B & C


PROJECT NUMBER: **102696.00**
 PROJECT STATUS: **RIBA 3**
 AUTHOR: **MT** CHECKED: **AC** APPROVED: **DJ**
 SCALE: **As indicated@A1** ISSUE DATE: **2021/09/06**

DRAWING NAME:
PROPOSED ELEVATIONS - COMMERCIAL BUILDING E-W


DRAWING NUMBER: **BSP-NBBJ-CB-XX-DR-A-502011** ISSUE: **P3**

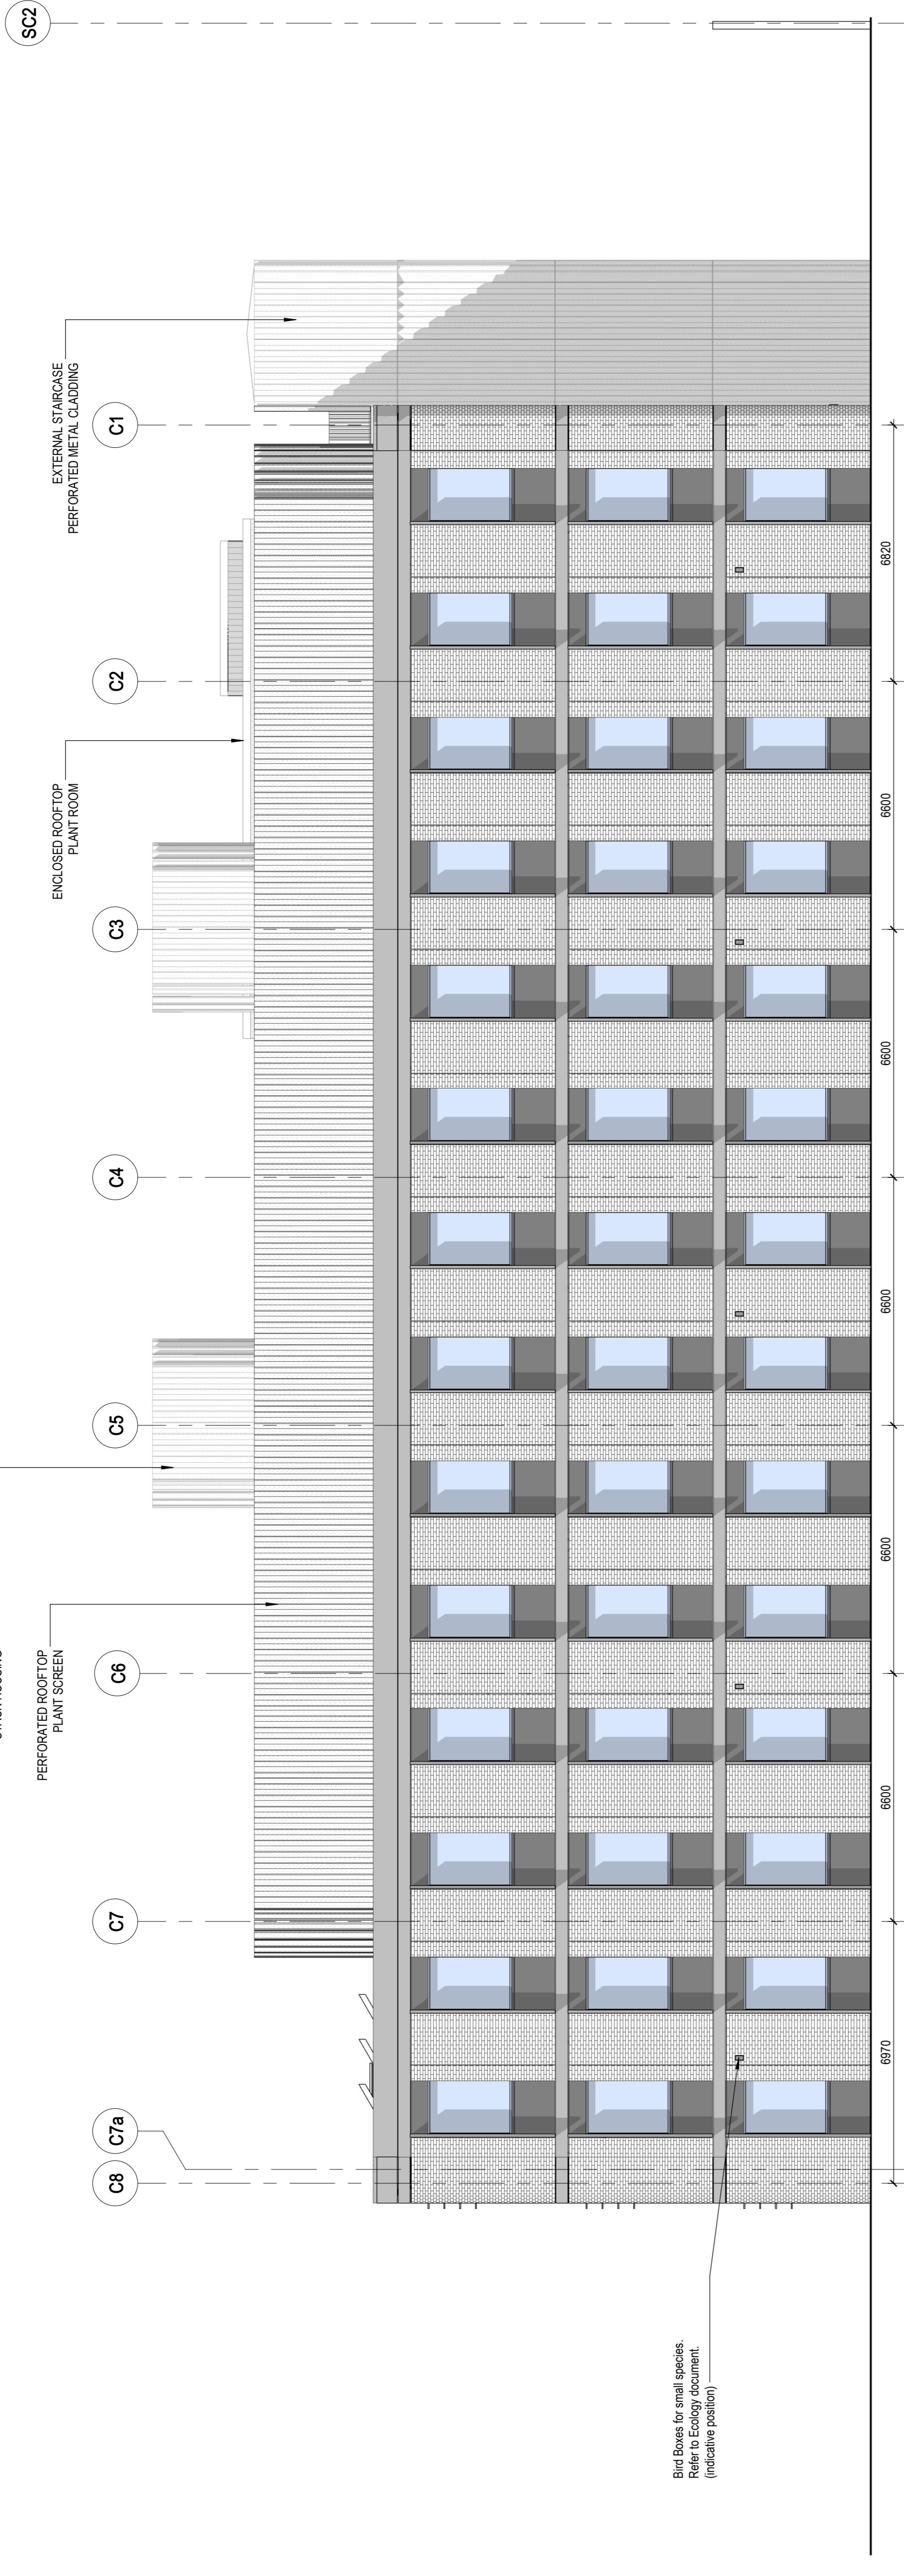

1 PROPOSED EAST ELEVATION - COMMERCIAL BUILDING
 1:100

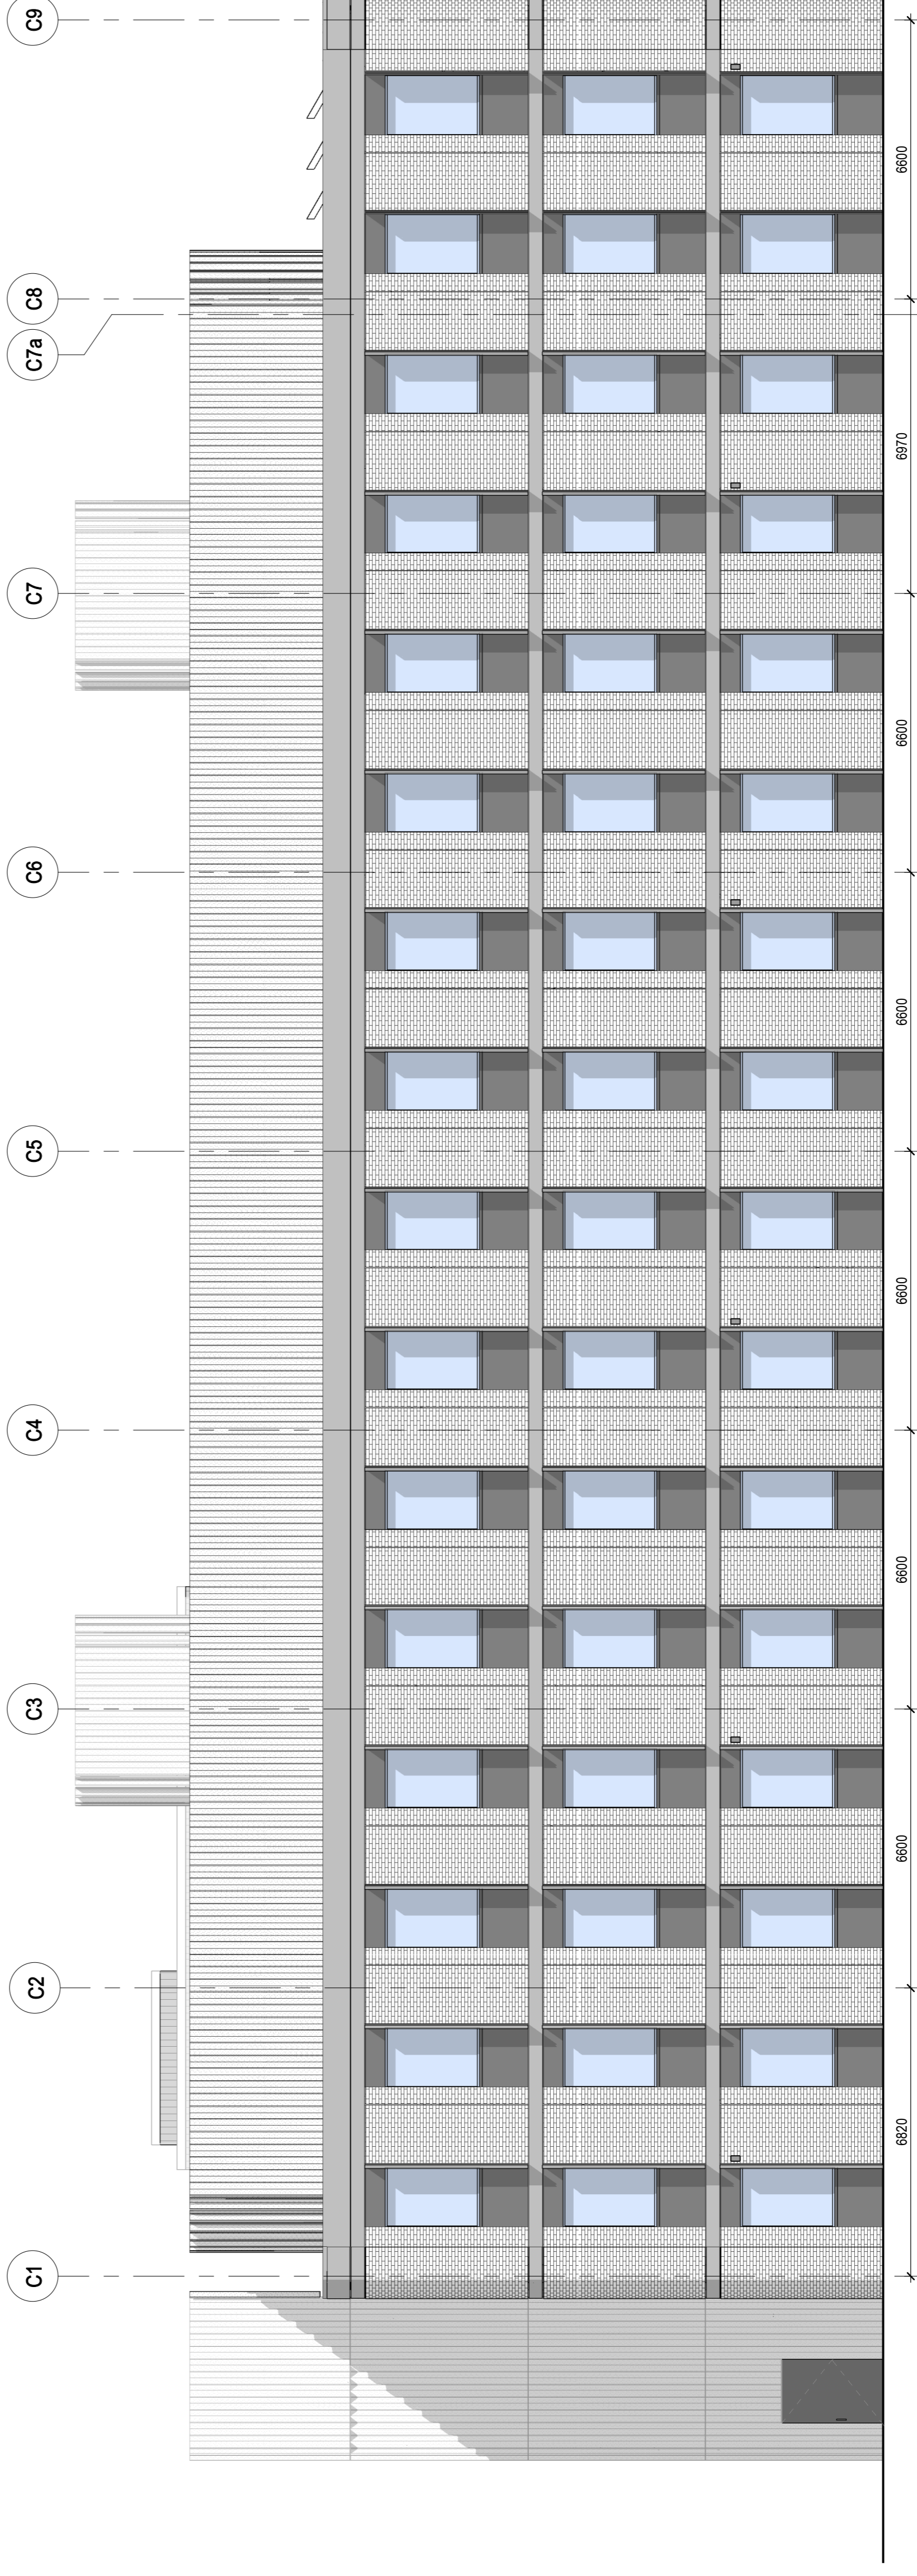

2 PROPOSED WEST ELEVATION - COMMERCIAL BUILDING
 1:100

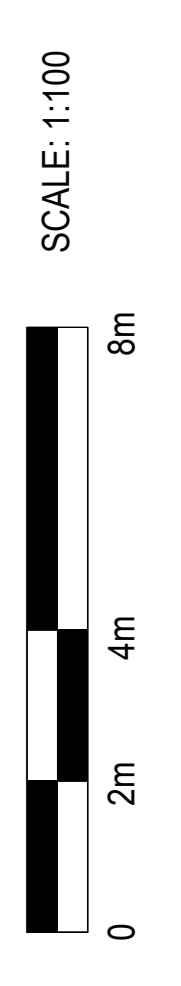

Best Drawn for small spaces.
 Refer to ECA document.
 (indicative position)