


NOTES

Reproduced from the Ordnance Survey map with the permission of the Controller of Her Majesty's Stationery Office, © Crown Copyright.

C A Cornish & Associates Ltd Licence no LIG0908.

Subject to Statutory Approvals.

Roof lights at approx. 12% of warehouse GIA.
Setting out of rooflights is subject to review.

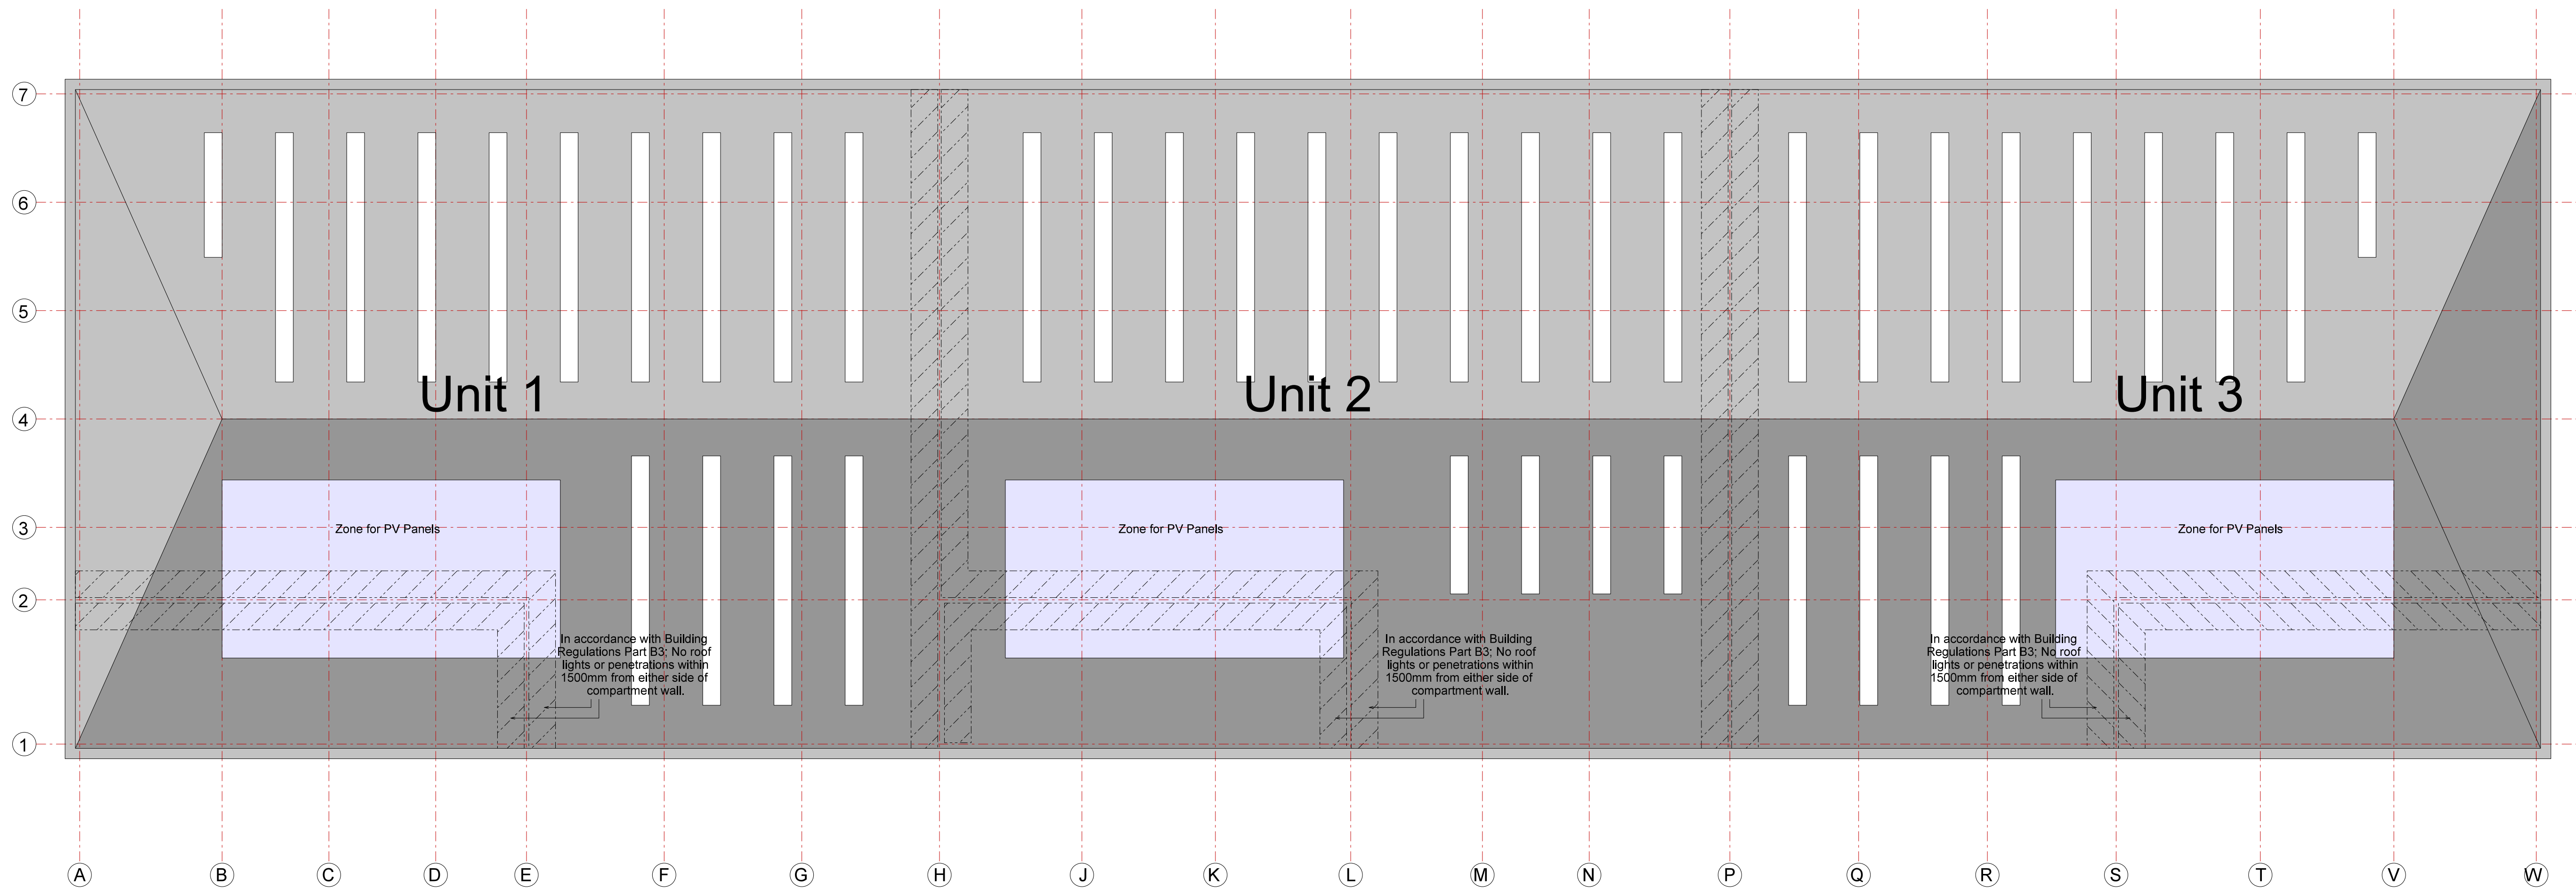

ROOF PLAN

Rev	Description	Chk	Date

Peer House
8 -14 Verulam Street
London WC1X 8LZ

tel +44(0)20 7400 2120

enquiries@cornisharchitects.com
www.cornisharchitects.com

RIBA Chartered Practice

cornisharchitects

Project Title: **PHASE 3 AXIS J9 BICESTER**

Drawing Title: **UNITS 1-3 ROOF PLANS**

Drawing Status: **TOWN PLANNING**



Drawn By	Scale	Date	Chk'd By
S K	1:200 @ A1	07/07/2021	C S



Drawing No.	Rev.
20019 - TP - 006	-