


NOTES

Reproduced from the Ordnance Survey map with the permission of the Controller of Her Majesty's Stationery Office, © Crown Copyright.

C A Cornish & Associates Ltd Licence no LIG0908.

Subject to Statutory Approvals.

Roof lights at approx. 12% of warehouse GIA. Setting out of rooflights is subject to review.

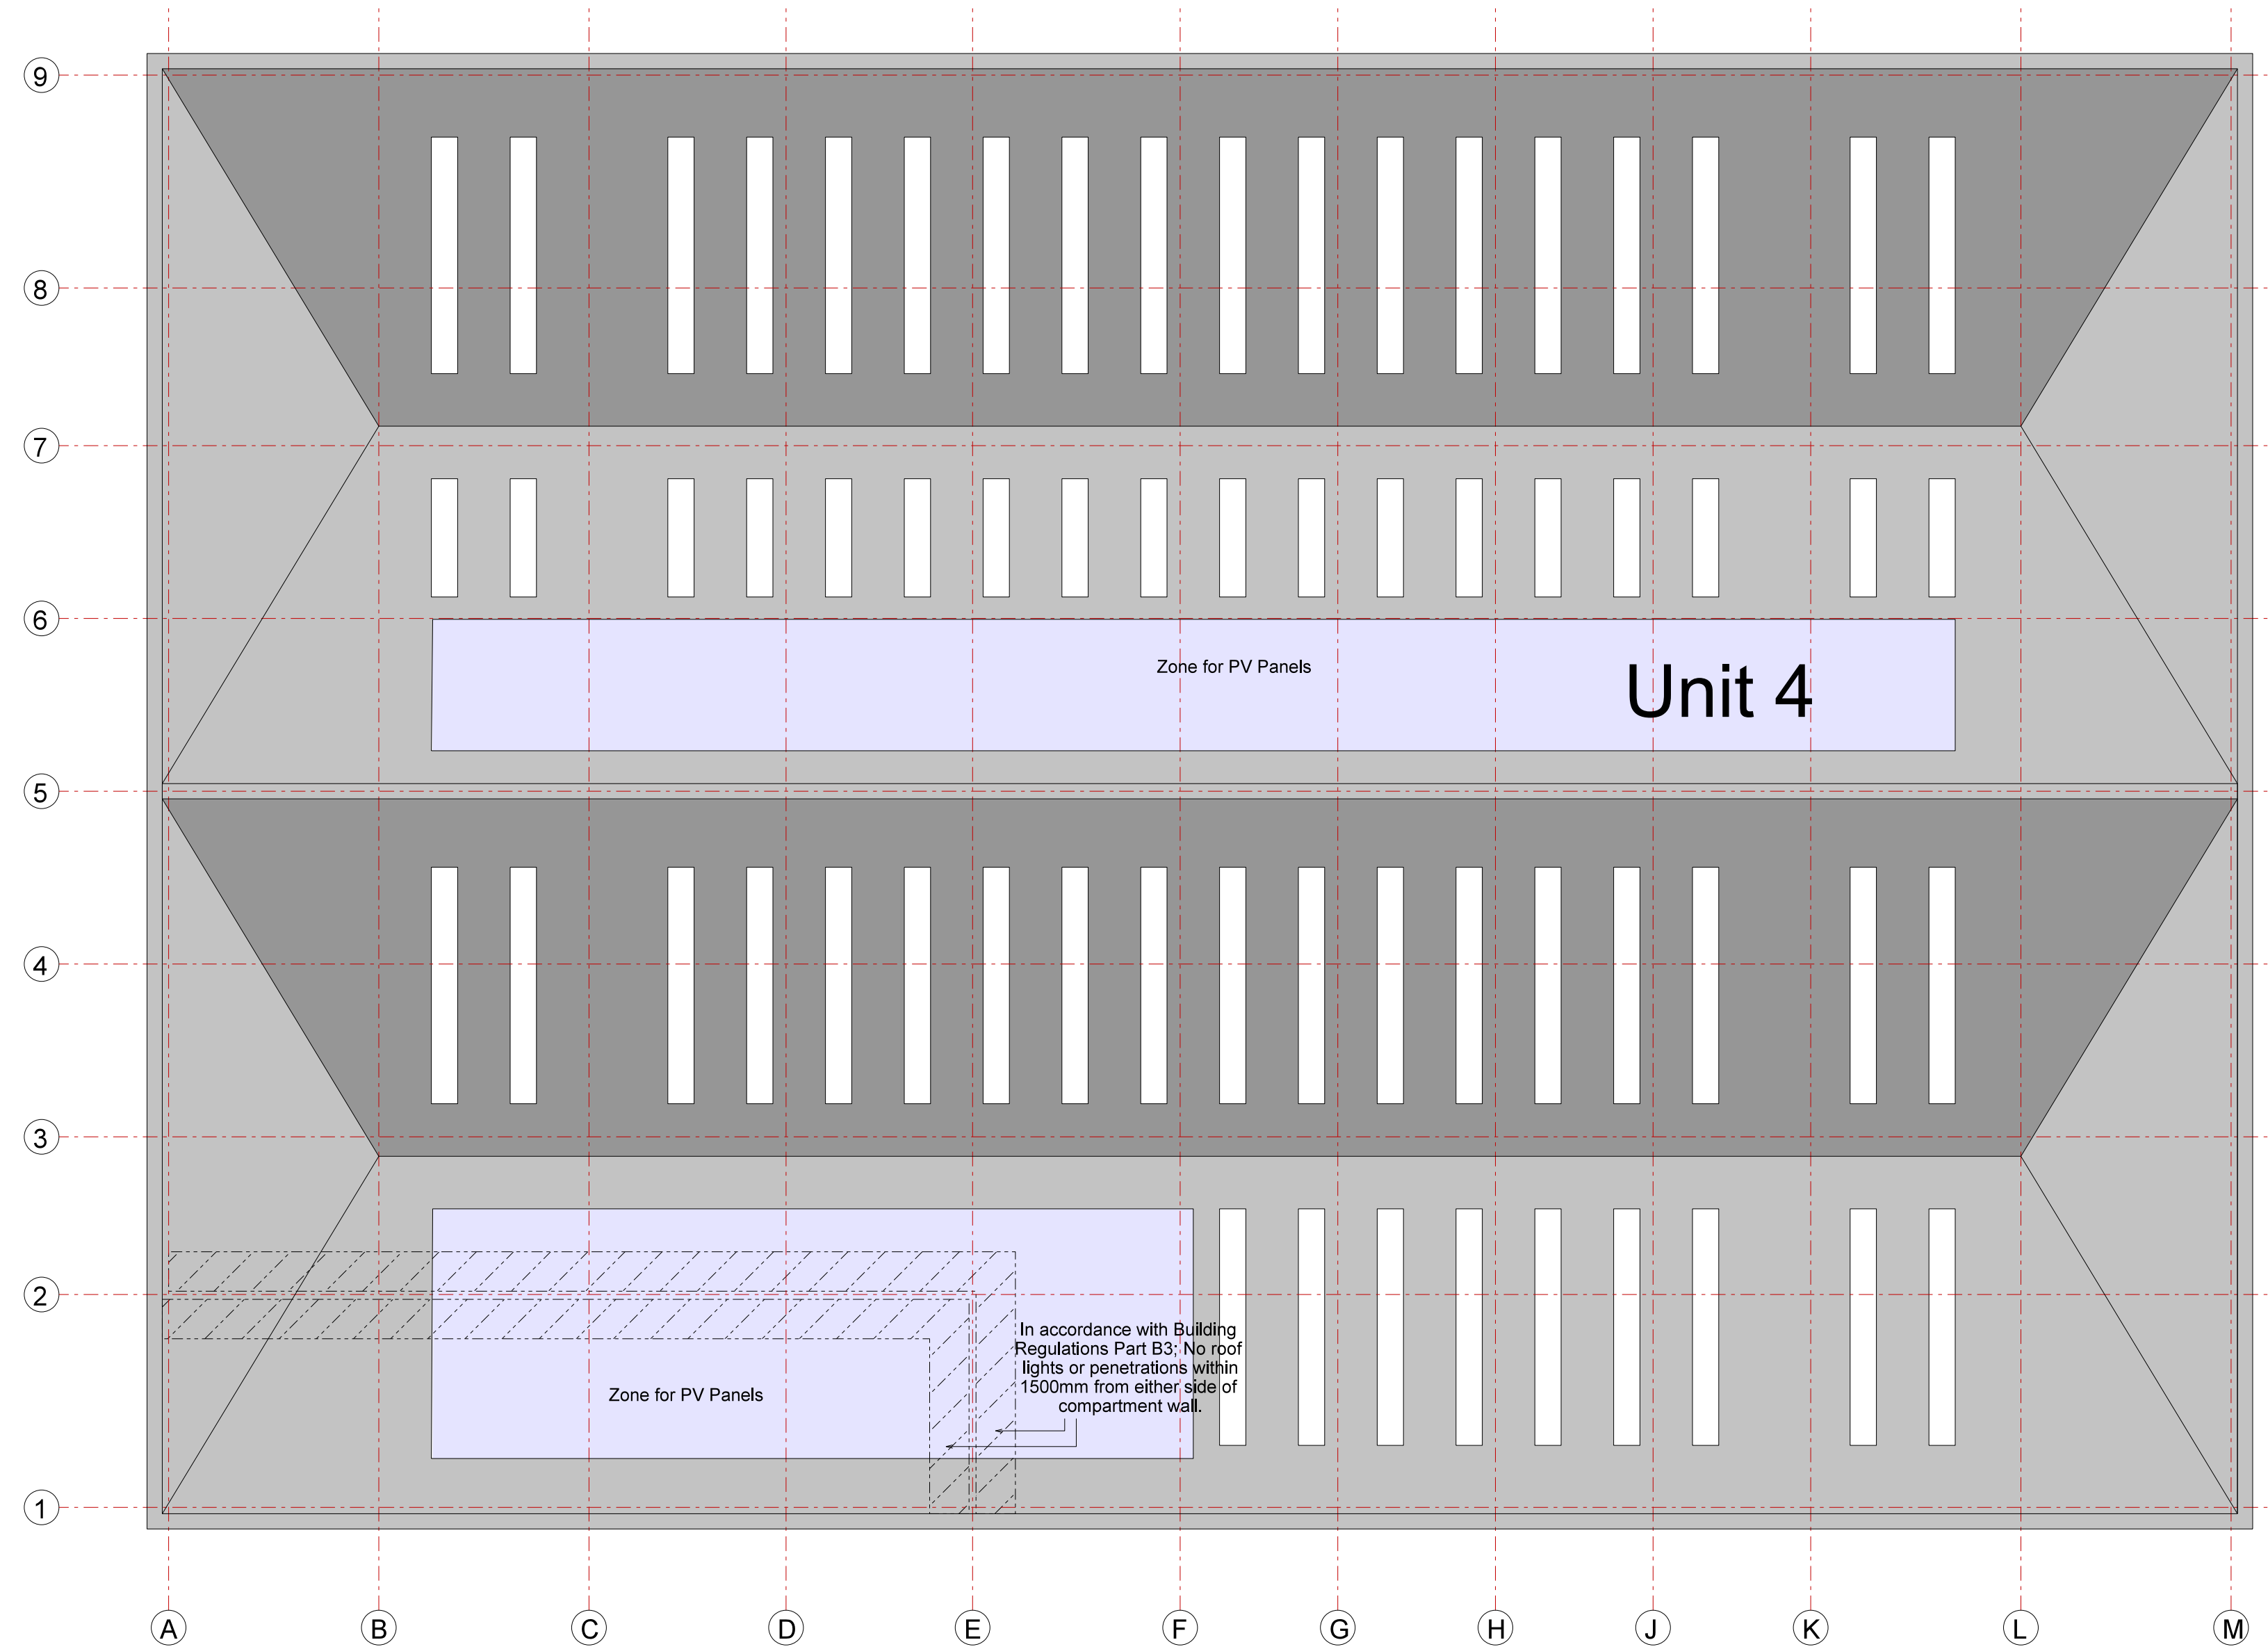

ROOF PLAN

Rev	Description	Chk	Date

Peer House
8 -14 Verulam Street
London WC1X 8LZ
tel +44(0)20 7400 2120
enquiries@cornisharchitects.com
www.cornisharchitects.com

RIBA Chartered Practice **cornisharchitects**

Project Title: PHASE 3 AXIS J9 BICESTER

Drawing Title: UNIT 4 ROOF PLAN

Drawing Status: TOWN PLANNING



Drawn By:	Scale:	Date:	Chk'd By:
S K	1:200 @ A1	07/07/2021	C S



Drawing No.	Rev.
20019 - TP - 010	-