


GROUND FLOOR PLAN

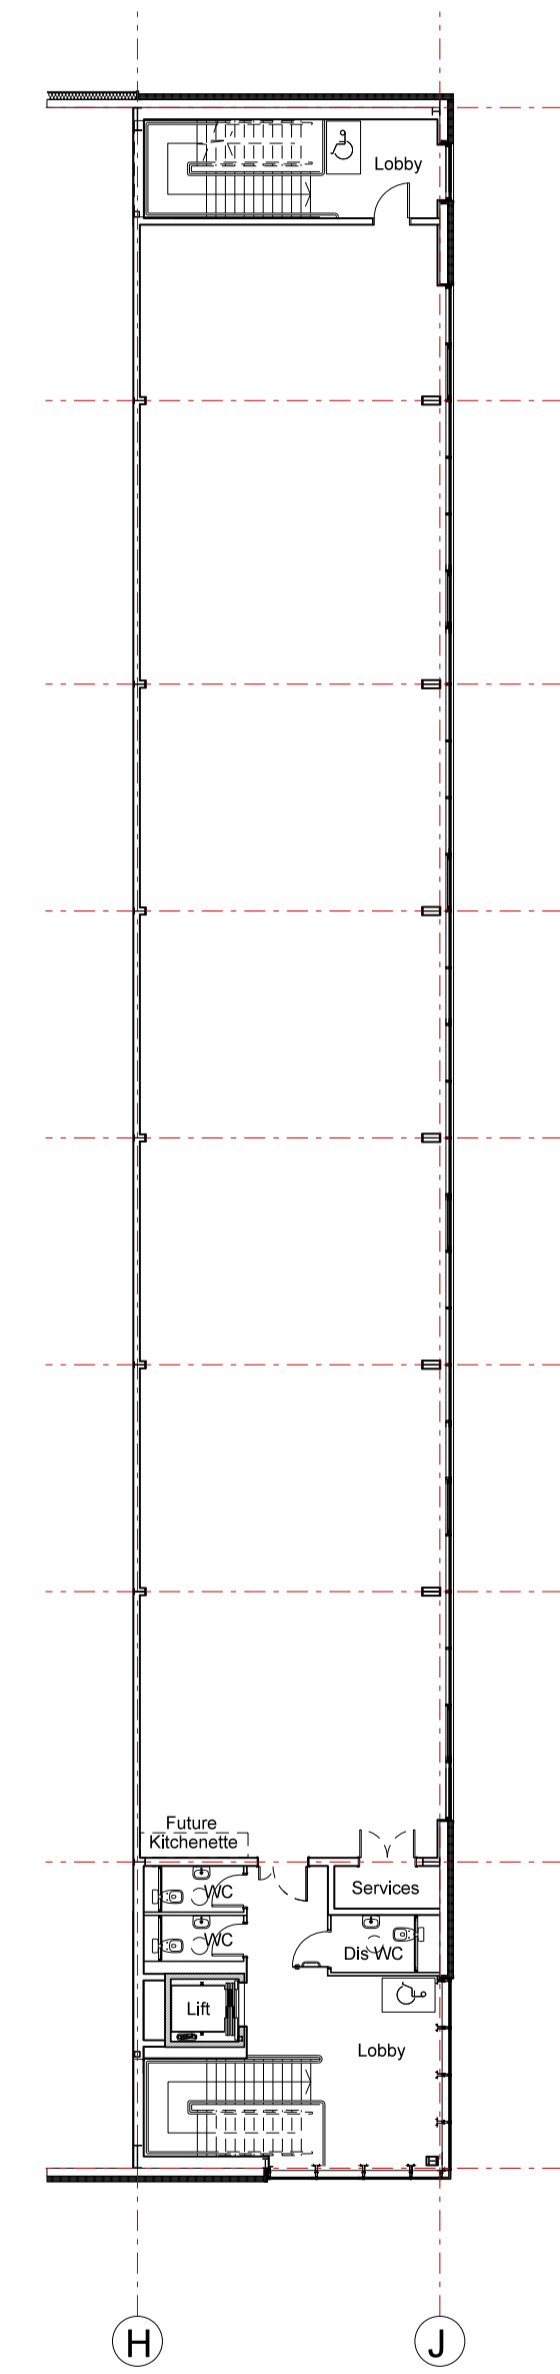

FIRST FLOOR PLAN

Rev	Description	Chk	Date
B	Office extended and fire escape location adjusted to suit. Grid adjusted. Rainscreen feature cladding and translucent panel added.	SK	20/08/2021
A	Grid updated. Cleaners cupboard and service cupboard omitted from GF. W/C added to GF. Cladding build-up amended and curtain walling adjusted.	SK	29/07/2021

Peer House  
8 -14 Verulam Street  
London WC1X 8LZ

tel +44(0)20 7400 2120

enquiries@cornisharchitects.com  
www.cornisharchitects.com

RIBA  
Chartered Practice

cornisharchitects

Project Title:  
PHASE 3 AXIS J9 BICESTER

Drawing Title:  
UNIT 5 FLOOR PLANS

Drawing Status:  
TOWN PLANNING

Scale:  
0 2 16 metres

Drawn By: S K Scale: 1:200 @ A1 Date: 07/07/2021 Chk'd By: C S

ALBION LAND

Drawing No: 20019 - TP - 013 Rev: B