

NOTES

Reproduced from the Ordnance Survey map with the permission of the Controller of Her Majesty's Stationery Office, © Crown Copyright.

C A Cornish & Associates Ltd Licence no LIG0908.


Subject to Statutory Approvals.

KEY


- ① Built-up roof system  
Colour: Goosewing Grey
- ② Eaves and verge flashings. Colour: Zeus
- ③ Micro-lined rock fibre composite panel system  
Colorcoat Prisma - Sirius
- ④ Feature-band Micro-lined rock fibre composite panel system. Colorcoat Prisma - Zeus
- ⑤ Horizontal Trapezoidal built-up cladding system - Corus Colorcoat Prisma - Sirius
- ⑥ PPC Aluminium double glazed curtain walling, colour: Anthracite RAL 7016
- ⑦ PPC Aluminium double glazed windows with Brise Soleil. Colour: Anthracite RAL 7016
- ⑧ Loading door, colour: Anthracite RAL 7016
- ⑨ Steel fire escape door, colour: Anthracite RAL 7016
- ⑩ Dock leveller door and shelter, colour RAL 7016
- ⑪ Glass canopy supported off RAL 7016 steelwork frame
- ⑫ Proposed signage zone
- ⑬ Rainwater pipe, colour: Silver - RAL 9006
- ⑭ Brise Soleil. Colour: Anthracite RAL 7016
- ⑮ Louvres - colour to match cladding (to M&E consultant specification)
- ⑯ Translucent cladding panel
- ⑰ PPC Rainscreen feature cladding system (Colour Zeus) with projecting fins (Colour: Sirius)
- ⑱ Micro-lined rock fibre composite panel system. Colorcoat Prisma - Zeus
- Look-a-like panels - obscured glass




NORTH WEST ELEVATION

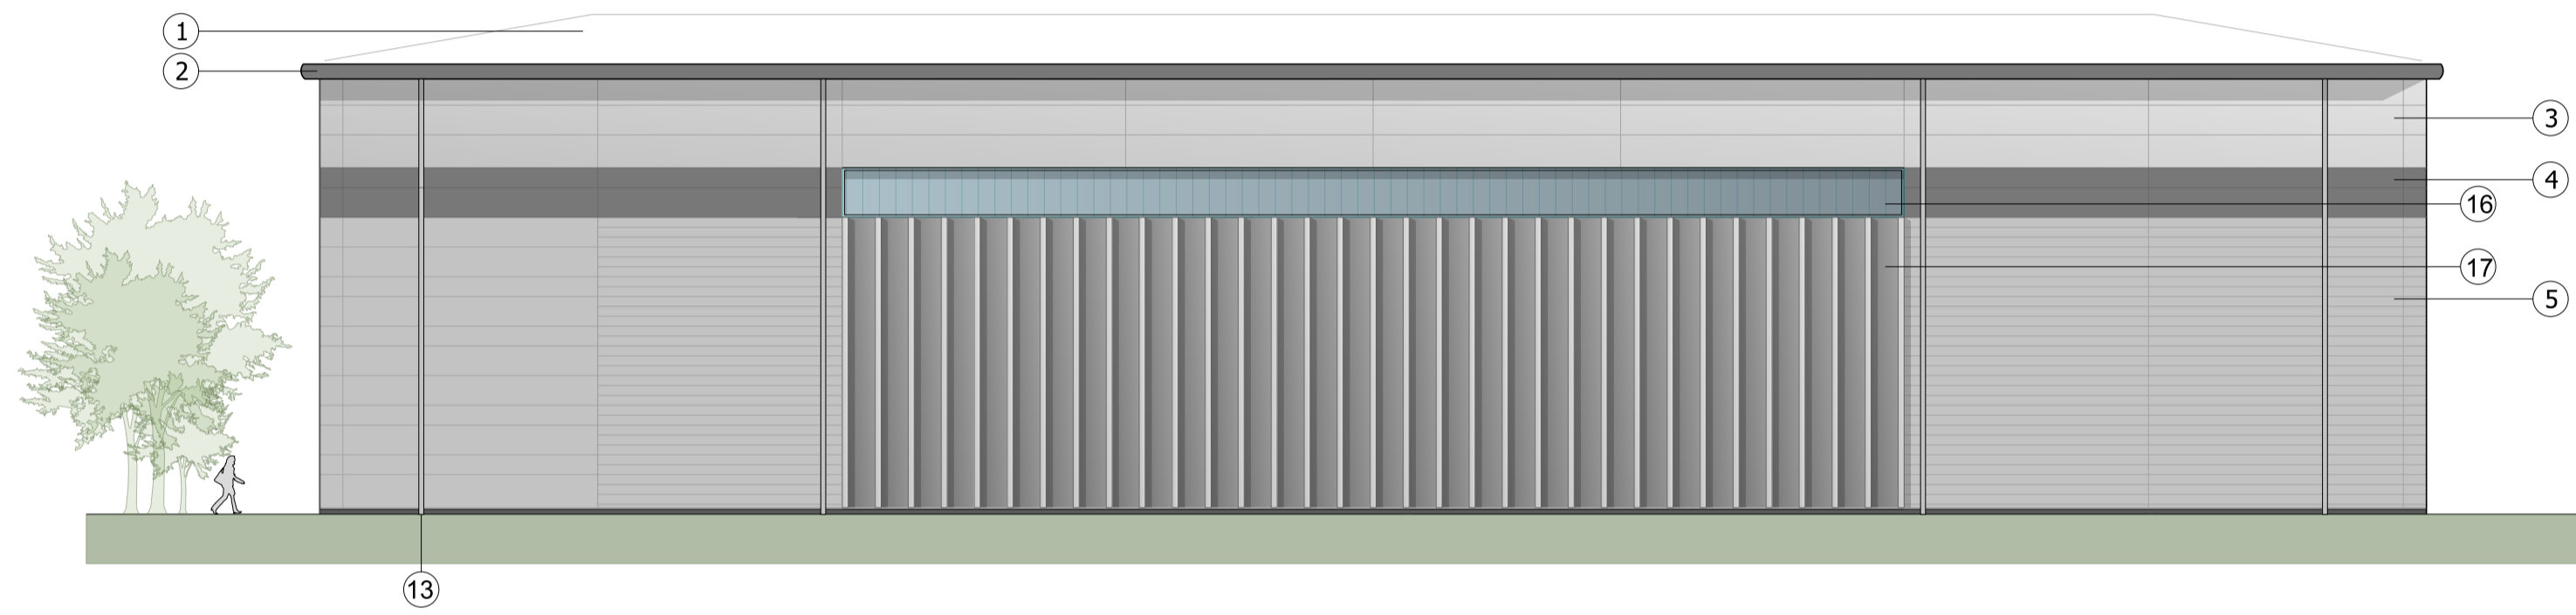

NORTH EAST ELEVATION

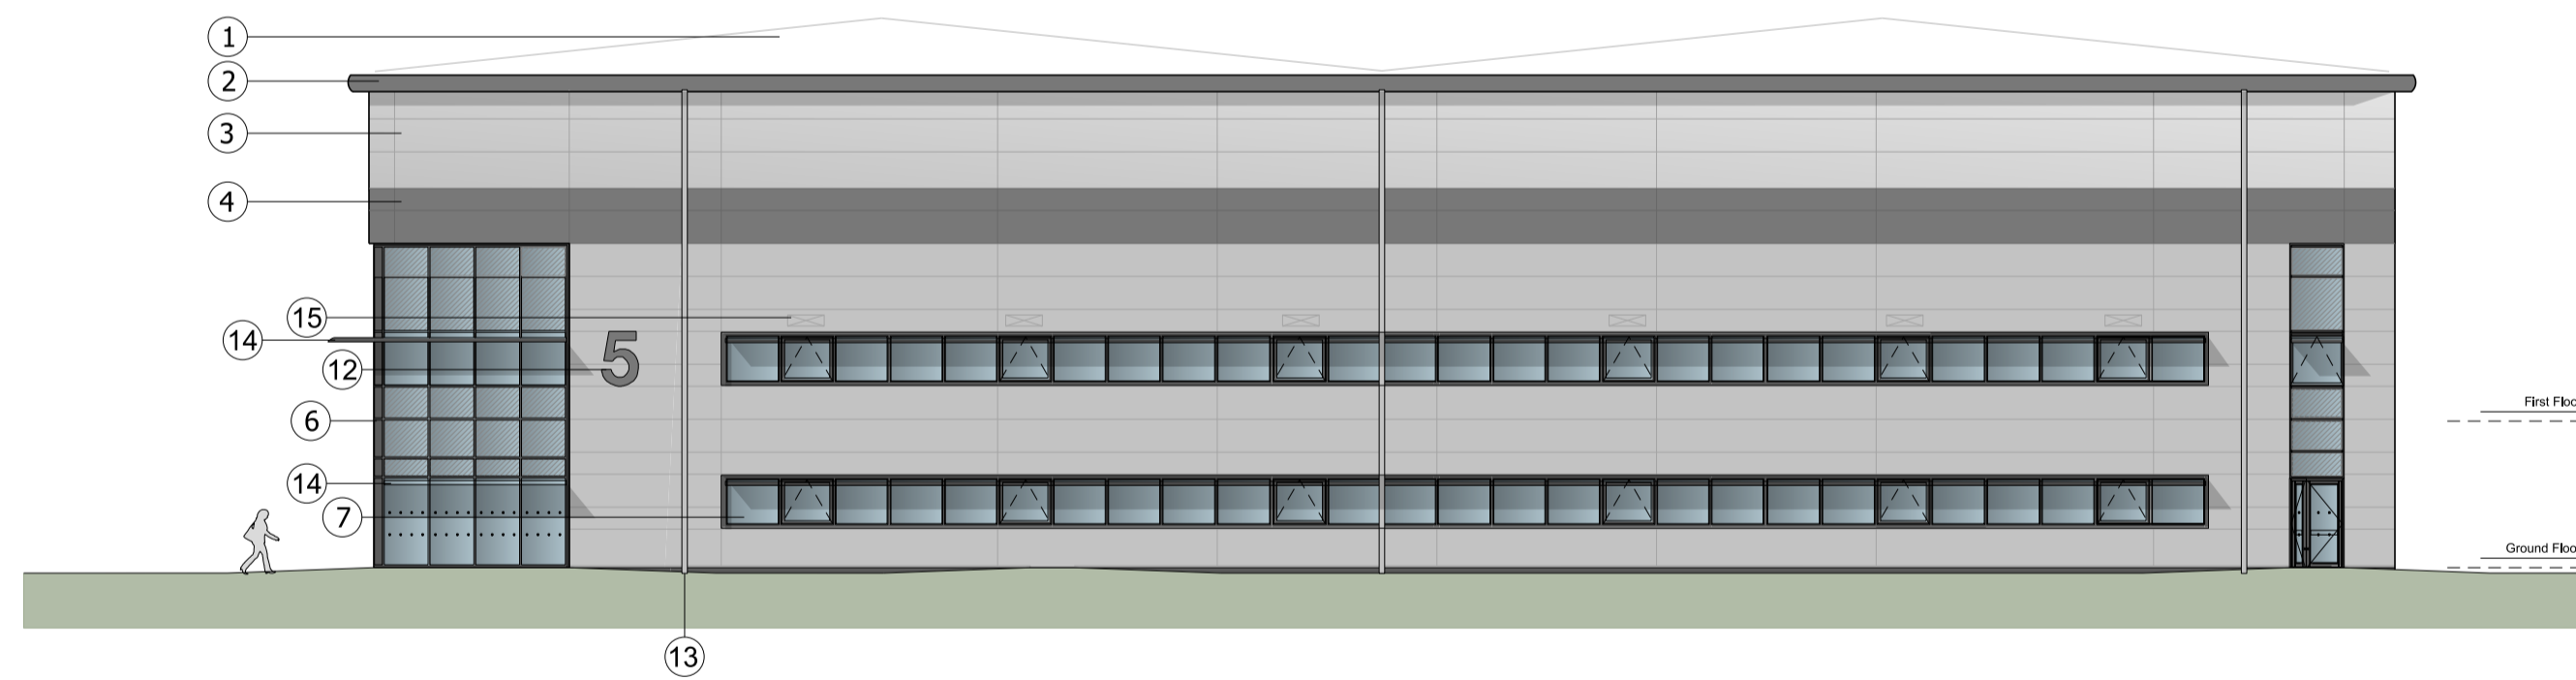

SOUTH EAST ELEVATION

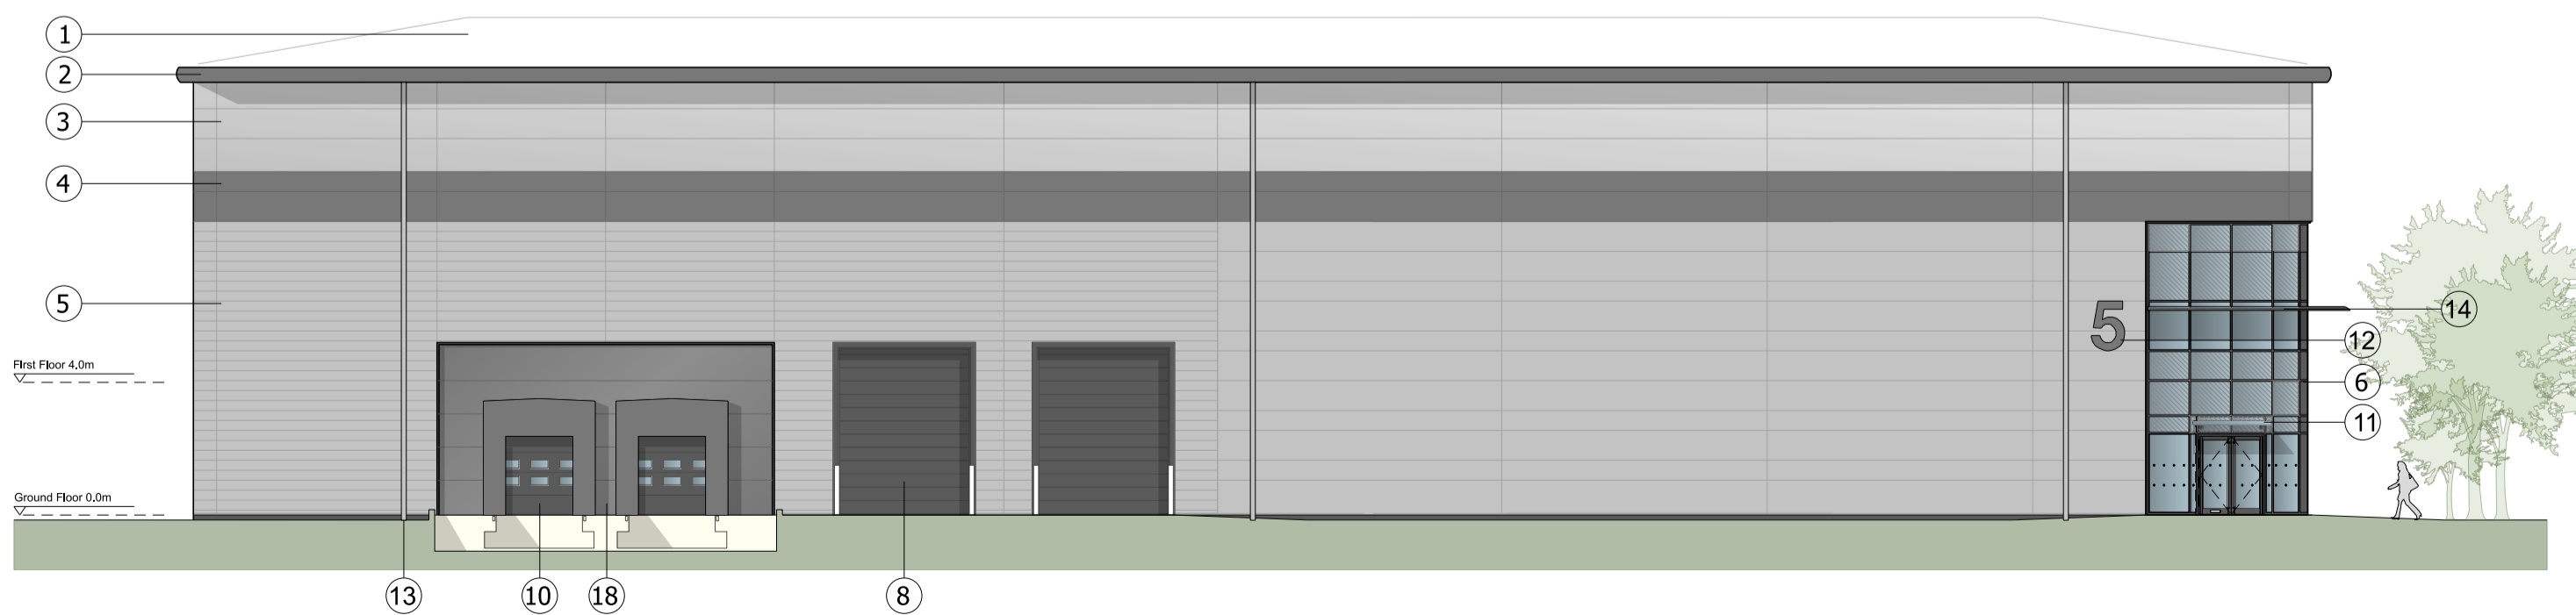

SOUTH WEST ELEVATION

Rev	Description	Chk	Date
C	Cladding description updated	CS	02/09/2021
B	Windows extended and fire escape adjusted to suit updated plans. Rainscreen feature cladding and translucent cladding panel added. Curtain walling extended upwards to feature band. Key updated.	SK	20/08/2021
A	Curtain walling adjusted. Labels and key added.	SK	29/07/2021

Peer House  
8 -14 Verulam Street  
London WC1X 8LZ

tel +44(0)20 7400 2120

enquiries@cornisharchitects.com  
www.cornisharchitects.com

RIBA Chartered Practice

cornisharchitects

Project Title: PHASE 3 AXIS J9 BICESTER

Drawing Title: UNIT 5 ELEVATIONS

Drawing Status: TOWN PLANNING

Scale: 0 2 metres 16

Drawn By: S K Scale: 1:200 @ A1 Date: 16/07/2021 Chk'd By: C S

ALBION LAND

Drawing No: 20019 - TP - 016 Rev: C